

PLACE TEMPORARY MARKINGS IN THE FINAL PATTERN ON -Y3A- & -Y-

MAINTAIN "NO LEFT TURN" SIGNING AS PREVIOUSLY INSTALLED

STEP 8: COMPLETE CLOSURE POUR (USE A ONE-LANE FLAGGER OPERATION FROM 8:00 PM TO 6:00 AM)

REMOVE TEMPORARY SPAN AND COMPLETE -CSX- BRIDGE (STEP 12)

SEE LOCAL NOTE LN-02 FOR RAIL BRIDGE CONSTRUCTION OVER -LALT- (NC 55)

PLACE ALL RAIL TRAFFIC ON -NSN- / -NSS- TRACKS (STEP 12)


SEE SHEET TMP-2C FOR BARRICADE DETAILS

MATCHLINE -LALT- STA. 26+50, SEE SHEET TMP-20


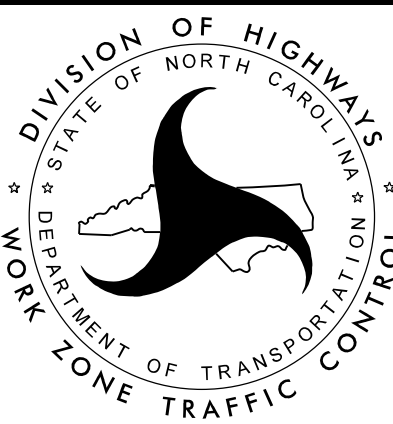
REVISIONS

PLOT DRIVER: NCDOT\_pdf\_color\_eng\_50.plt PENTABLE: NCDOT\_tcp.tbl  
USER: erbrooks DATE: 5/12/2016 TIME: 4:02:14 PM  
FILE: c:\pwworking\tpa\d048729\U-3308\_TMP-19.dgn

DOCUMENT NOT CONSIDERED FINAL UNLESS ALL SIGNATURES COMPLETED

APPROVED  DATE: 5/13/2016

SEAL

DIVISION OF HIGHWAYS  
STATE OF NORTH CAROLINA  
DEPARTMENT OF TRANSPORTATION  
WORK ZONE TRAFFIC CONTROL

PHASE 2  
STEPS 7 - 11