



REVISIONS

PLOT DRIVER: NCDOT_pdf_color_eng_50.plt
 USER: erbrooks
 DATE: 5/12/2016
 TIME: 4:03:01 PM
 FILE: c:\pwworking\tpa\d0487729\U-3308_TMP-TMP-23.dgn

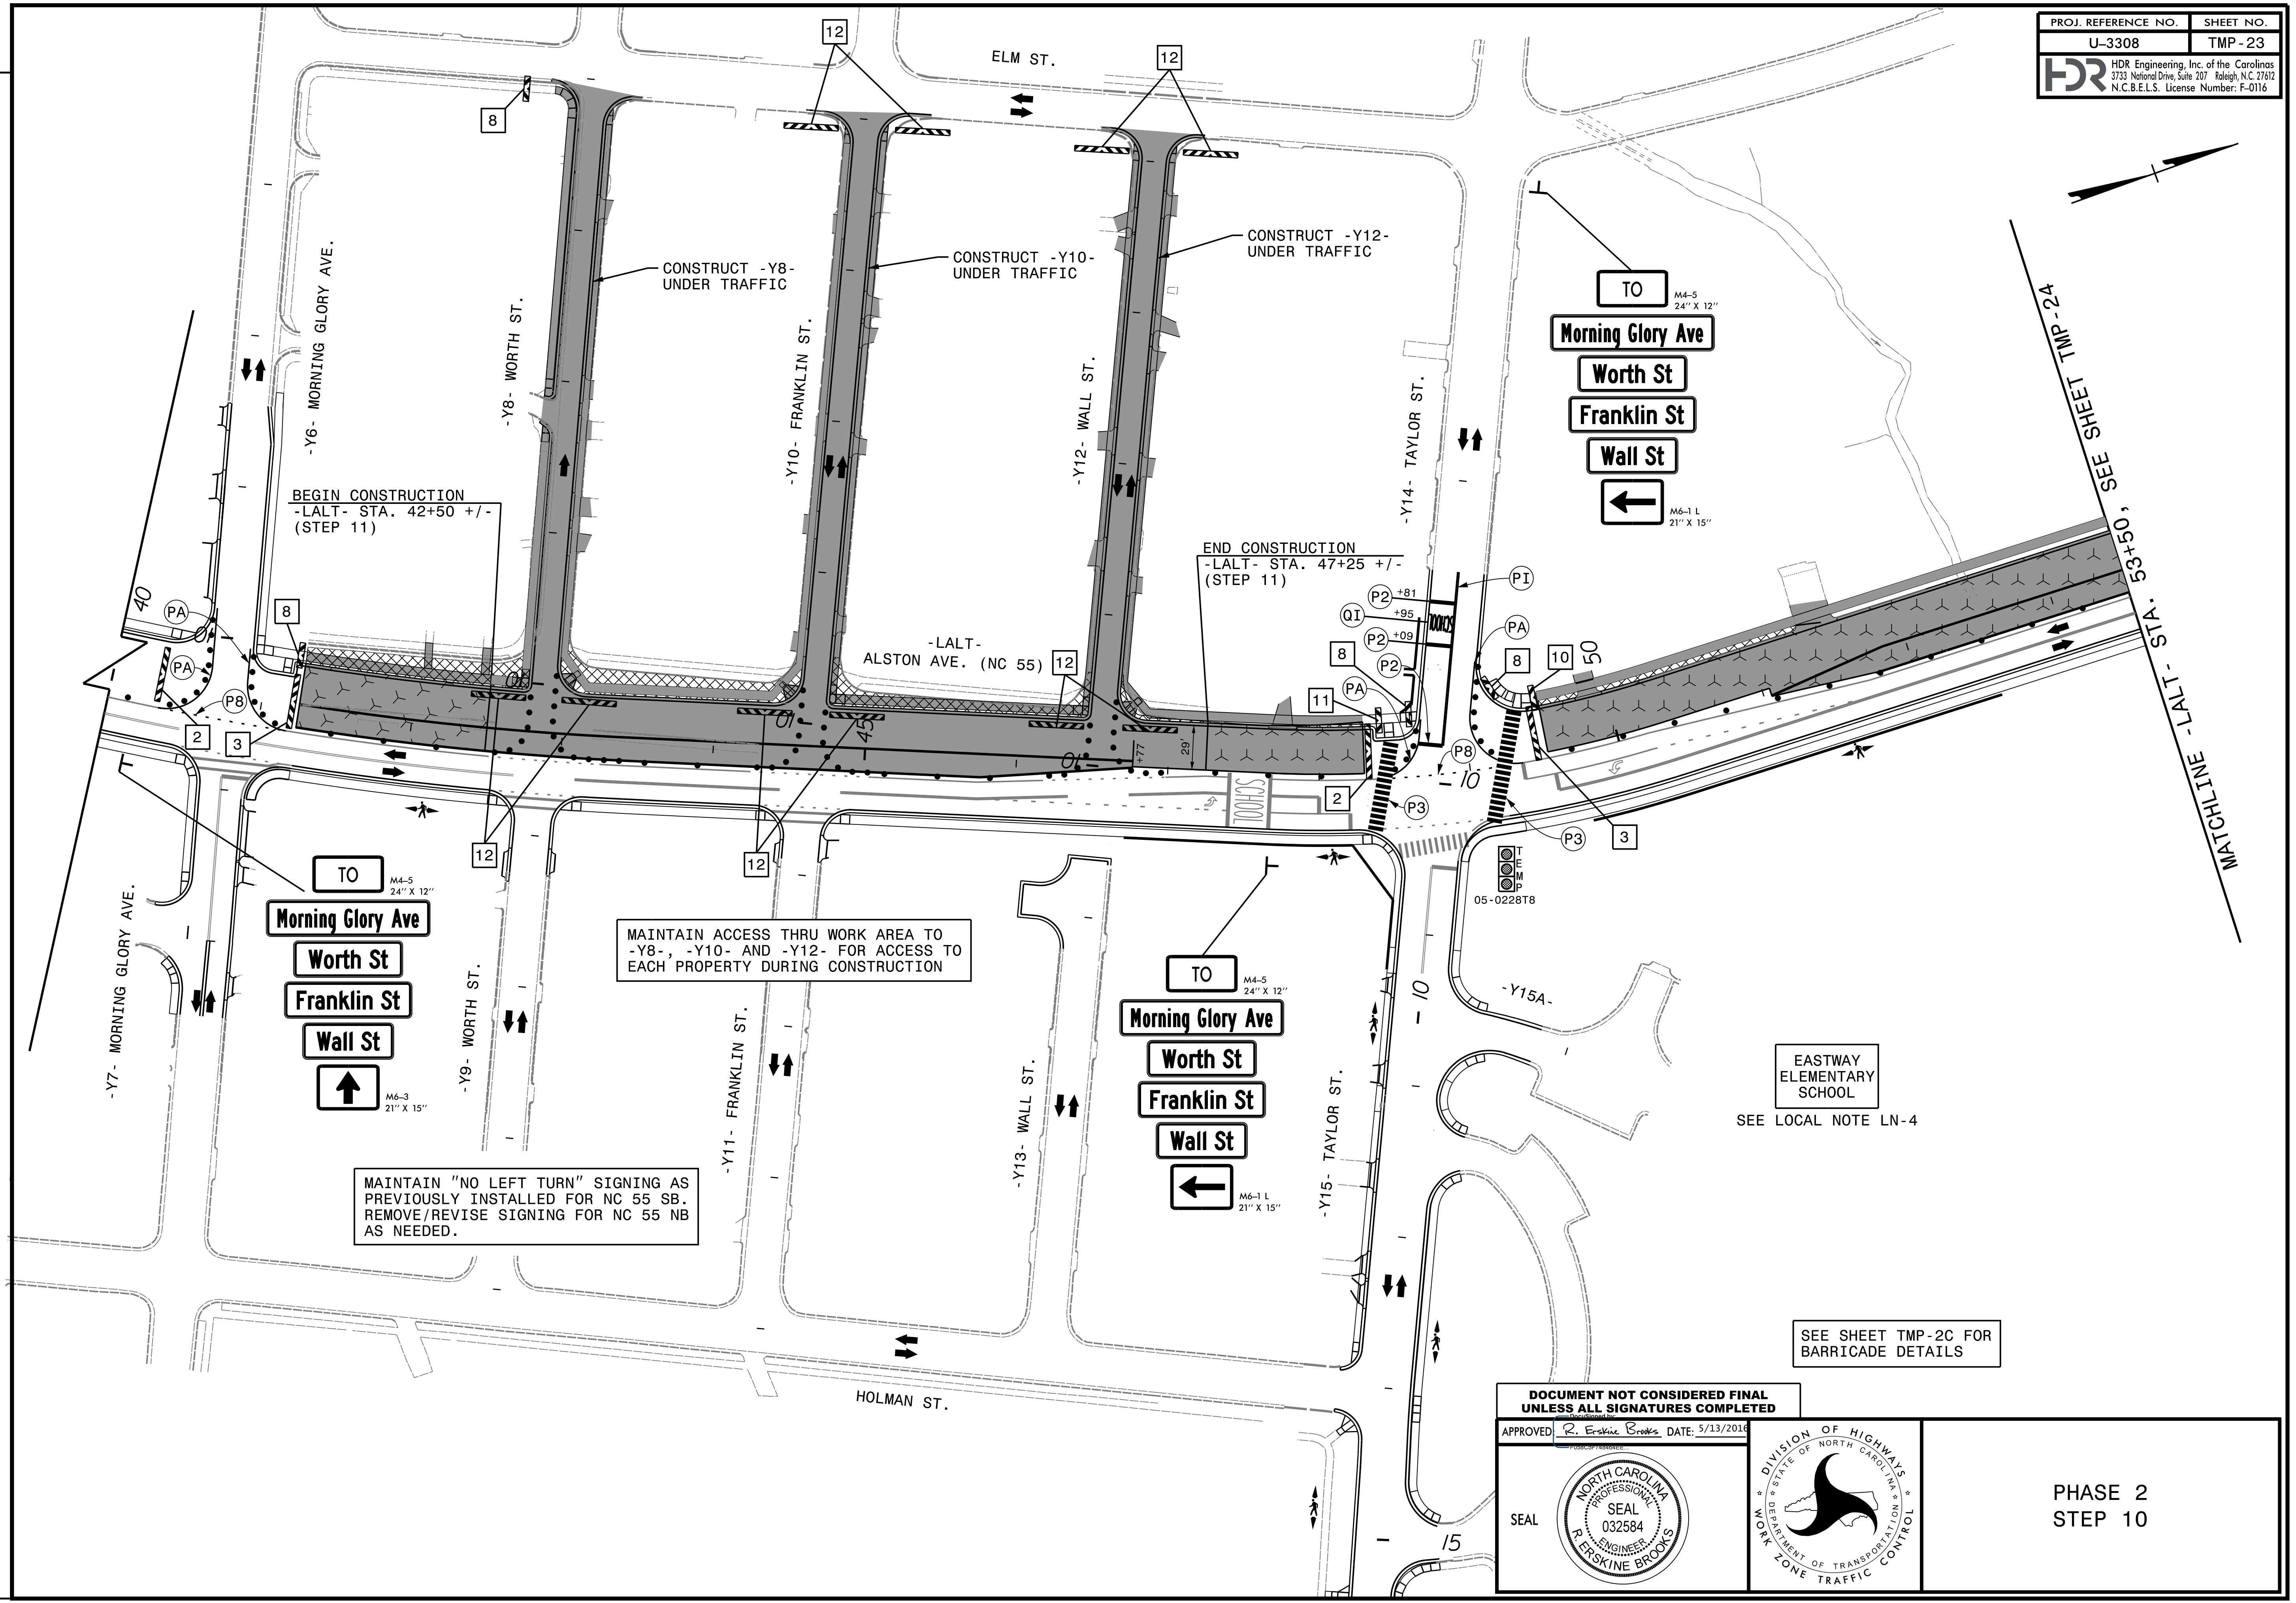

**DOCUMENT NOT CONSIDERED FINAL
UNLESS ALL SIGNATURES COMPLETED**

APPROVED *R. Erskine Brooks* DATE: 5/13/2016

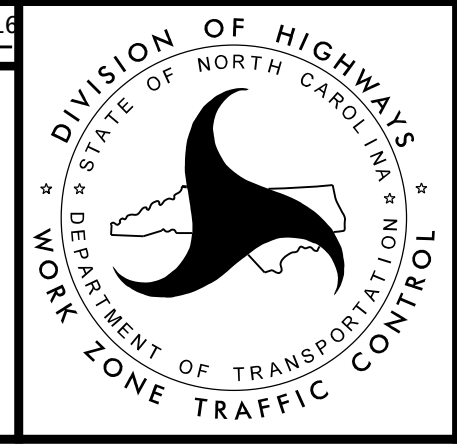

**PHASE 2
STEP 10**

SEE SHEET TMP-2C FOR
BARRICADE DETAILS

EASTWAY
ELEMENTARY
SCHOOL
SEE LOCAL NOTE LN-4