

MATCHLINE -LALT- STA. 40+00, SEE SHEET TMP-26

MATCHLINE -LALT- STA. 53+50, SEE SHEET TMP-28

COMPLETE C&G AND ALL MEDIAN WORK (STEP 1)

COMPLETE C&G AND ALL MEDIAN WORK (STEP 1)

CONSTRUCT CONCRETE ISLAND (STEP 1)

PLACE TEMPORARY MARKINGS IN THE FINAL PATTERN ON -LALT- FROM STA. 49+40 +/- TO STA. 50+84 +/- SB

CONSTRUCT C&G AND SIDEWALK (STEP 2)

PLACE TEMPORARY MARKINGS IN THE FINAL PATTERN ON -LALT- FROM STA. 46+77 +/- TO STA. 48+22 +/- NB

CONSTRUCT C&G AND SIDEWALK (STEP 2)

CONSTRUCT CONCRETE ISLAND (STEP 1)

COMPLETE C&G AND ALL MEDIAN WORK (STEP 1)

SEE SHEET TMP-4C FOR SECTION E1-E1

EASTWAY ELEMENTARY SCHOOL


(SEE LOCAL NOTE LN-04)

PLACE TEMPORARY MARKINGS IN THE FINAL PATTERN ON -LALT- FROM STA. 20+90 +/- TO STA. 67+60 +/-, -Y6-, -Y7-, -Y14-, AND -Y15-

MAINTAIN CLOSURE OF PARALLEL PARKING LANE UNTIL COMPLETION OF CONSTRUCTION OR AS DIRECTED BY THE ENGINEER. SHIFT TRAFFIC INTO PARALLEL PARKING LANE, AS NECESSARY, TO COMPLETE MEDIAN ISLAND WORK.

DOCUMENT NOT CONSIDERED FINAL UNLESS ALL SIGNATURES COMPLETED

APPROVED  DATE: 5/13/2016

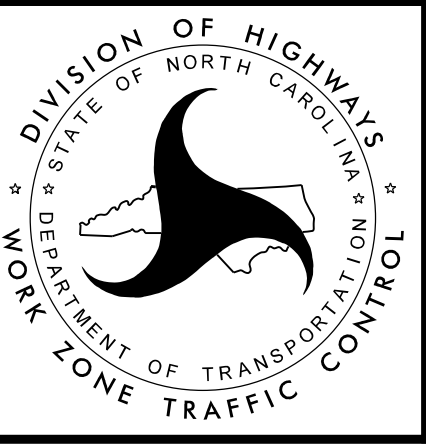

PHASE 3

REVISIONS

PLOT DRIVER: NCDOT_pdf_color_eng_50.plt
 USER: erbrooks
 DATE: 5/12/2016
 TIME: 4:03:46 PM
 FILE: c:\pwworking\tpa\d048729\U-3308_TMP-TMP-27.dgn

