





NAD 8395

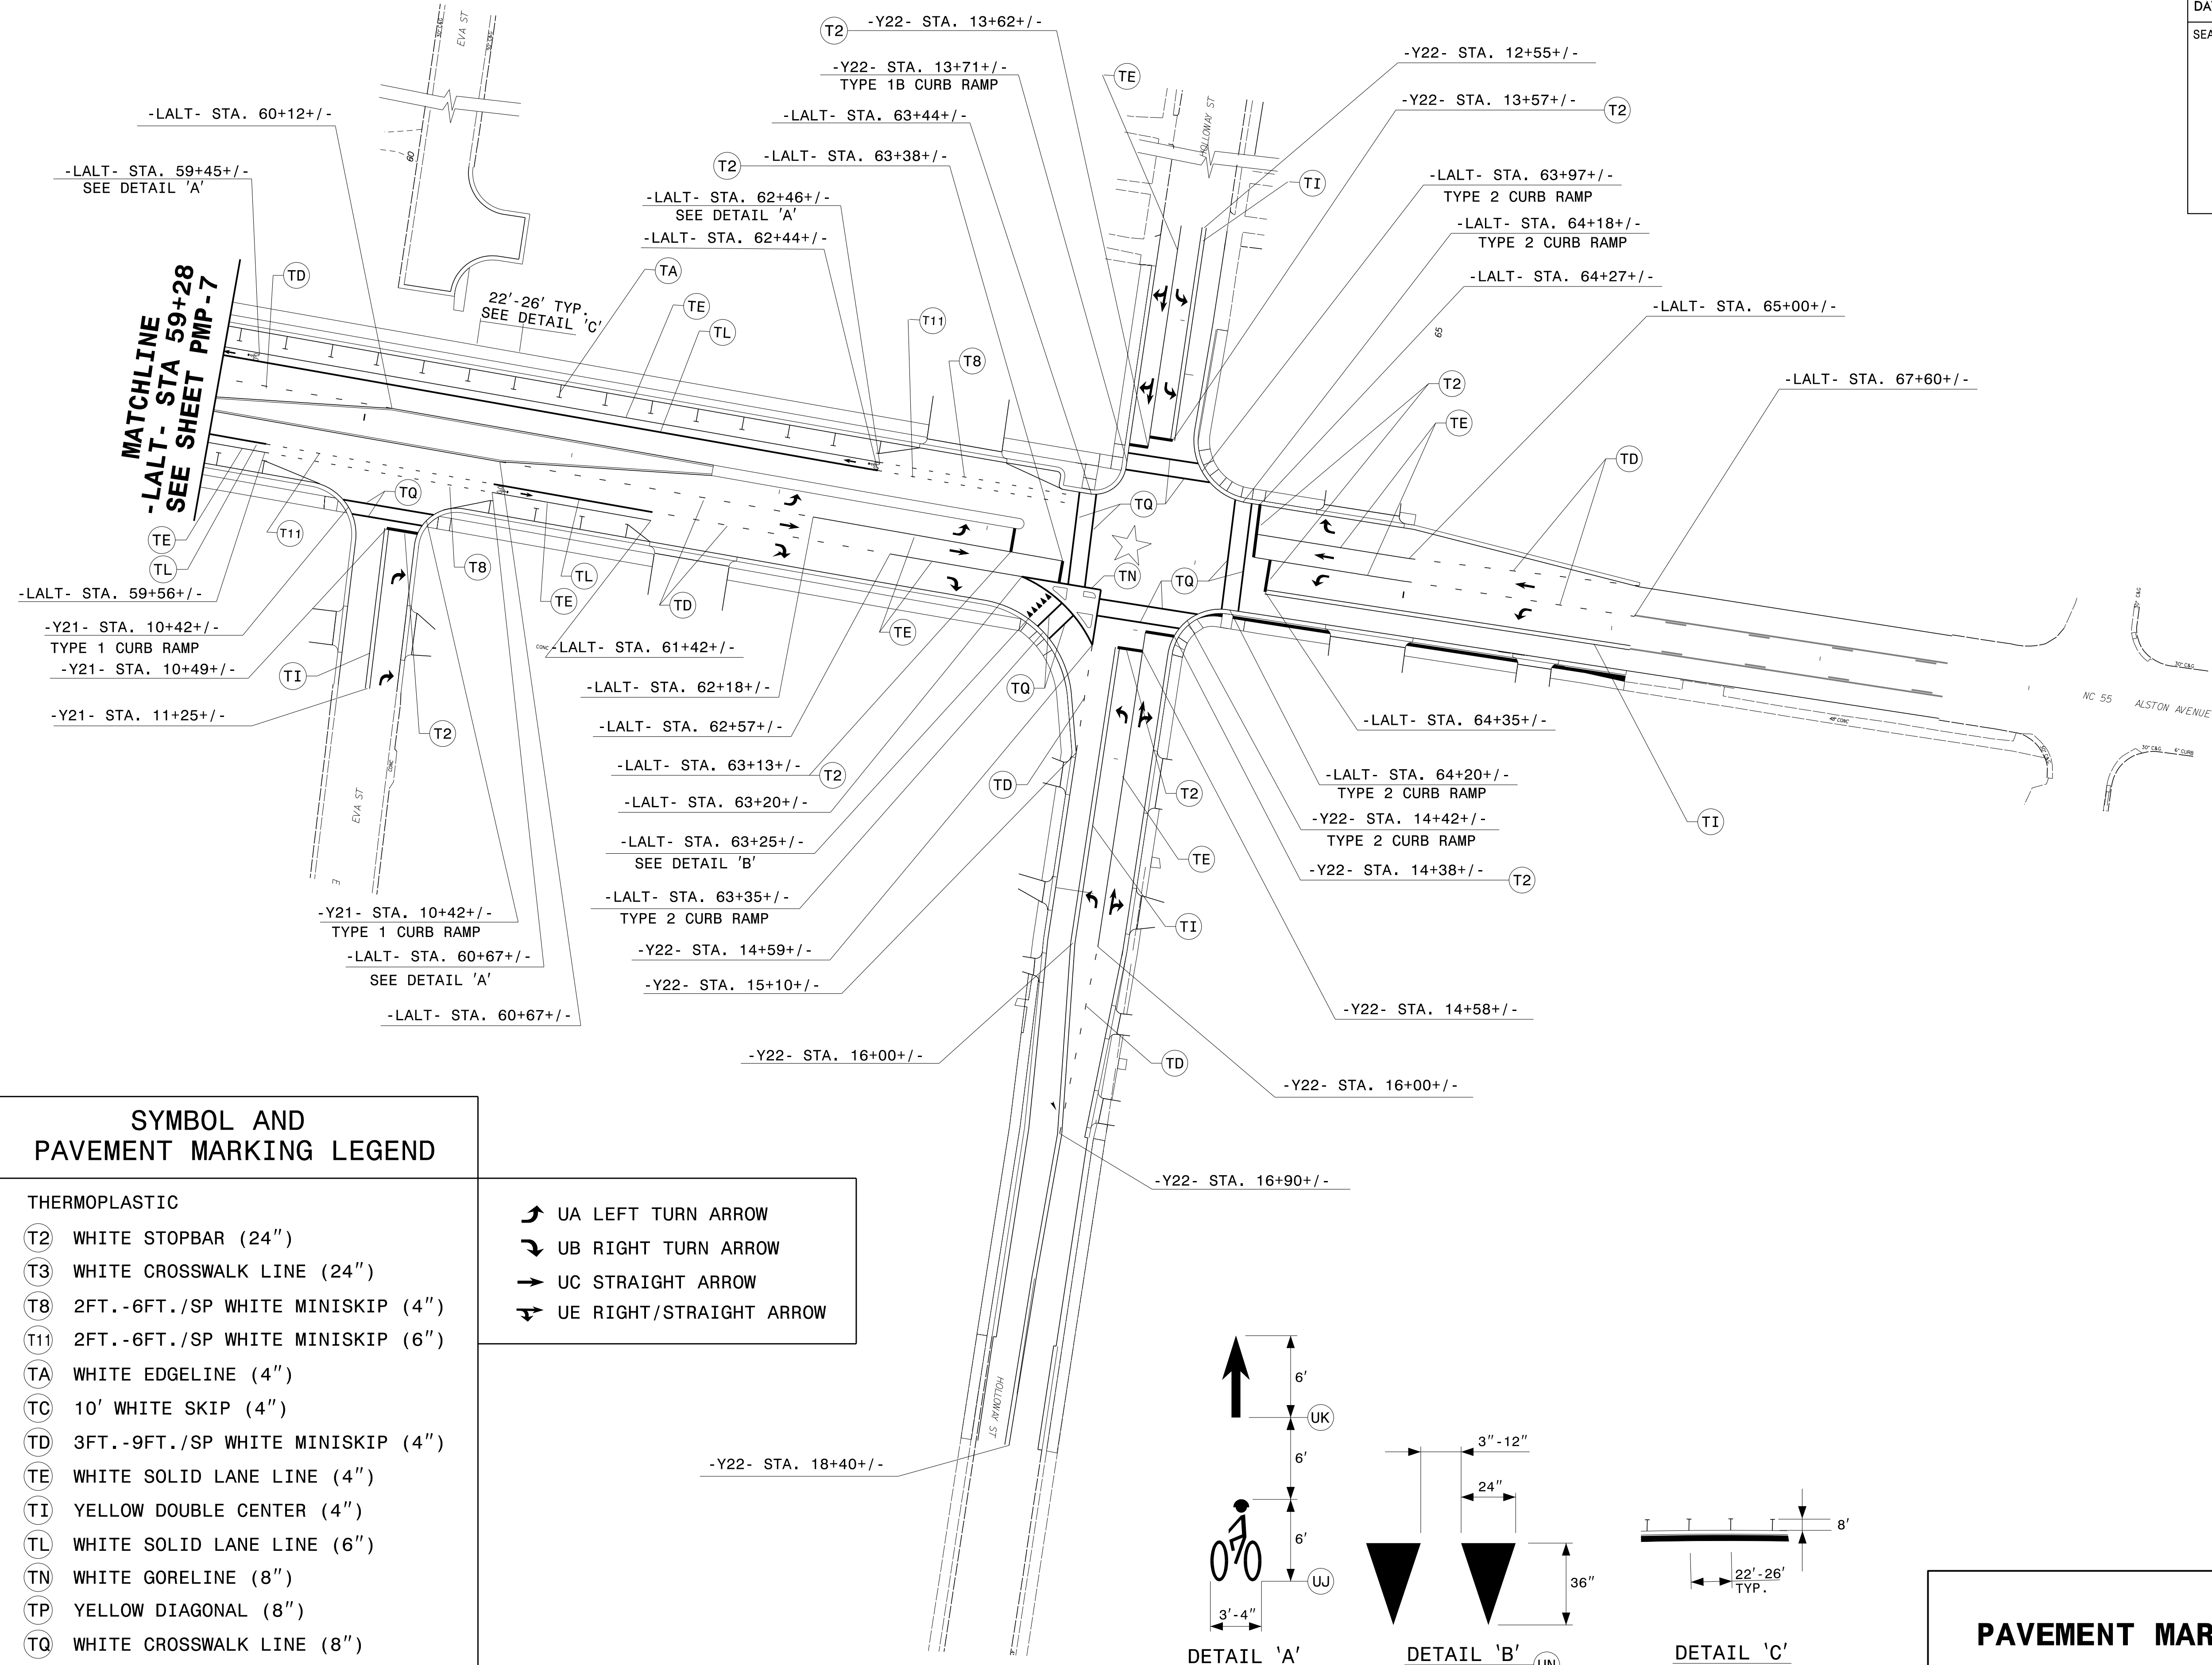

SYMBOL AND PAVEMENT MARKING LEGEND

- THERMOPLASTIC**
- (T2) WHITE STOPBAR (24")
 - (T3) WHITE CROSSWALK LINE (24")
 - (T8) 2FT.-6FT./SP WHITE MINISKIP (4")
 - (T11) 2FT.-6FT./SP WHITE MINISKIP (6")
 - (TA) WHITE EDGELINE (4")
 - (TC) 10' WHITE SKIP (4")
 - (TD) 3FT.-9FT./SP WHITE MINISKIP (4")
 - (TE) WHITE SOLID LANE LINE (4")
 - (TI) YELLOW DOUBLE CENTER (4")
 - (TL) WHITE SOLID LANE LINE (6")
 - (TN) WHITE GORELINE (8")
 - (TP) YELLOW DIAGONAL (8")
 - (TQ) WHITE CROSSWALK LINE (8")

- ↶ UA LEFT TURN ARROW
- ↷ UB RIGHT TURN ARROW
- UC STRAIGHT ARROW
- ↷ UE RIGHT/STRAIGHT ARROW

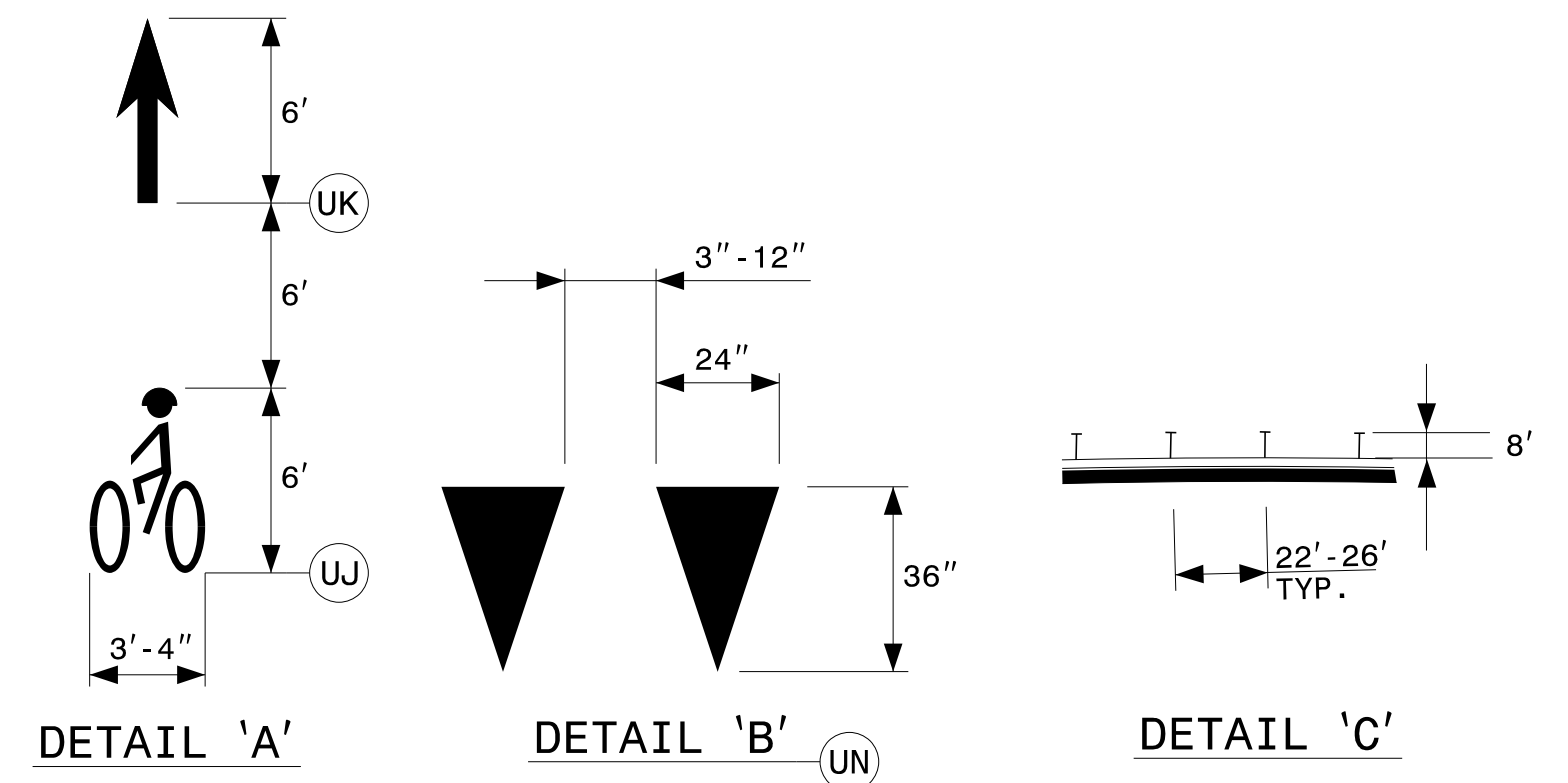

PAVEMENT MARKING DETAIL

4/6/2015 P:\Projects-U\U3308-Traffic\Signing\CADD\PMU-U-3308_PMP-8.dgn
 jsestebans