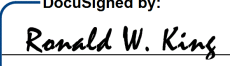

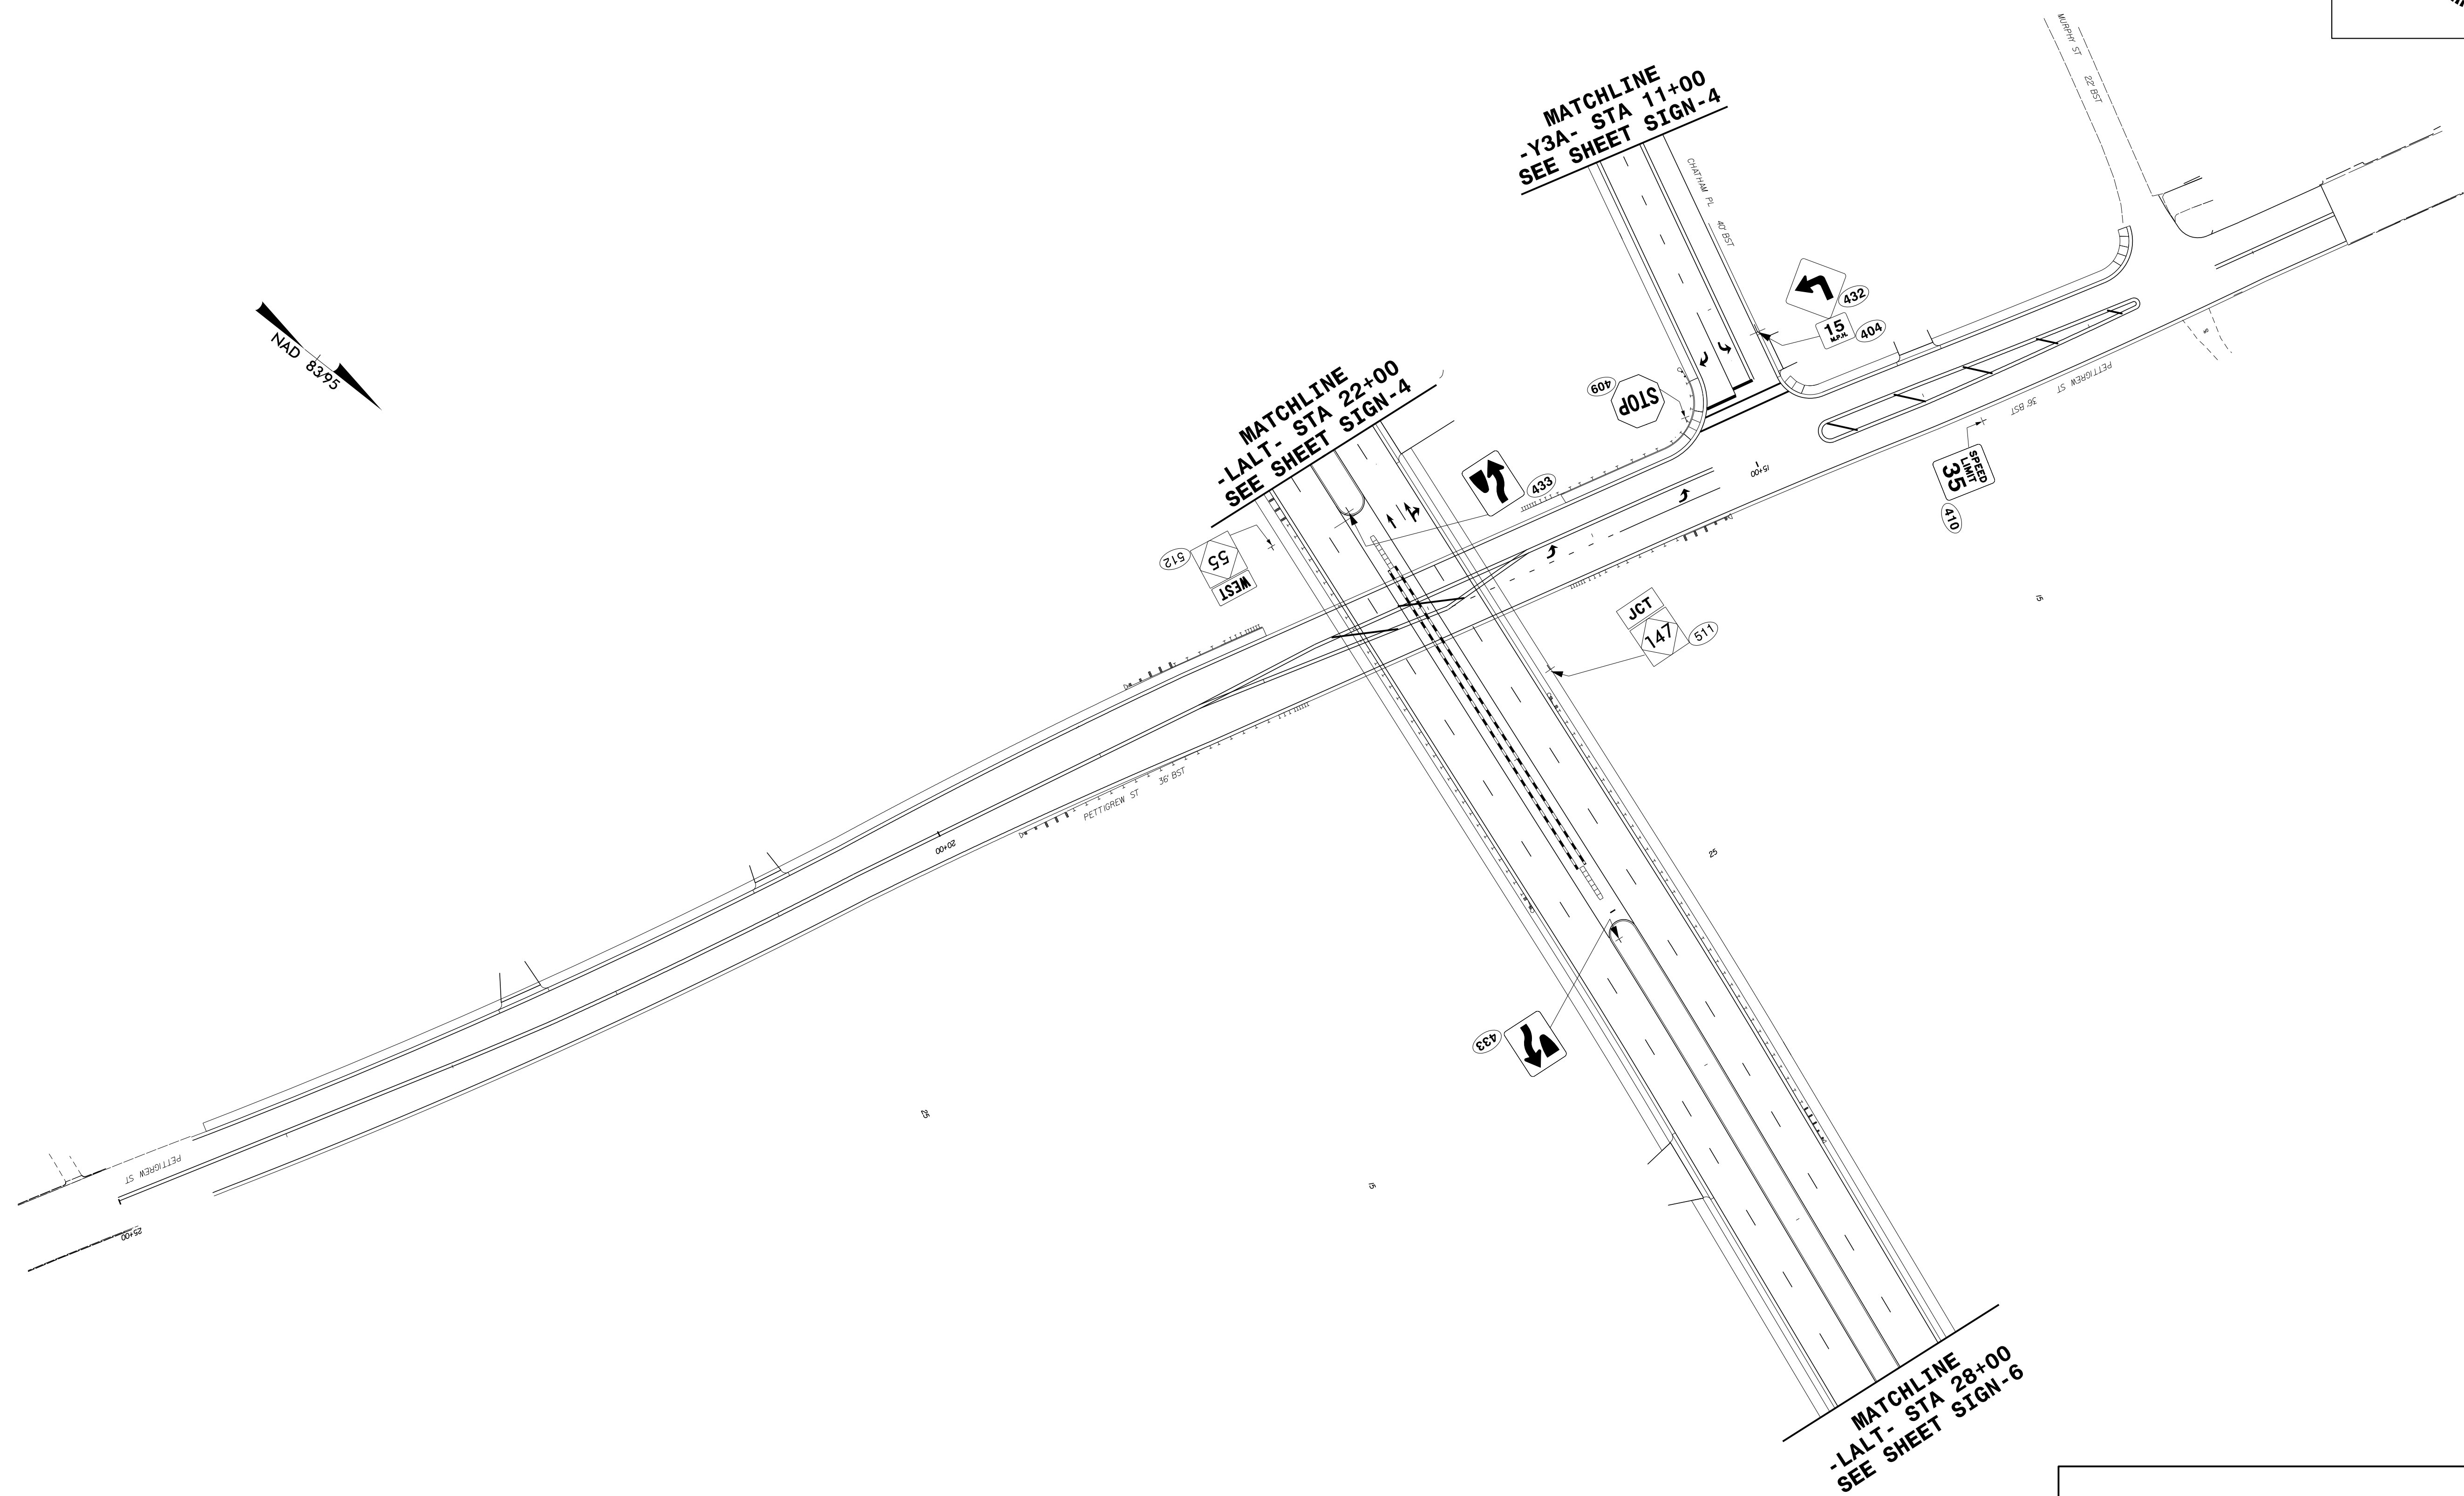
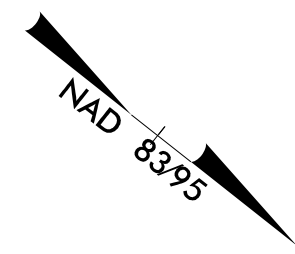


PROJECT REFERENCE NO. U-3308	SHEET NO. SIGN-5
APPROVED:  0696074867740DC...	
DATE: 4/6/2015	
SEAL 	



**PROPOSED SIGNS
STA. 22+00 TO 28+00**

4/6/2015
 P:\Projects\U-3308\Traffic\Signing\CADD\Signing Layout Plans\U-3308-SGN5HT_5.dgn
 Jseris:rbns