




PROJECT REFERENCE NO. U-3308	SHEET NO. SIGN-6
APPROVED:  0698074867740C...	
DATE: 4/6/2015	
SEAL 	



MATCHLINE
-LALT- STA 28+00
SEE SHEET SIGN-5

MATCHLINE
-LALT- STA 40+00
SEE SHEET SIGN-7

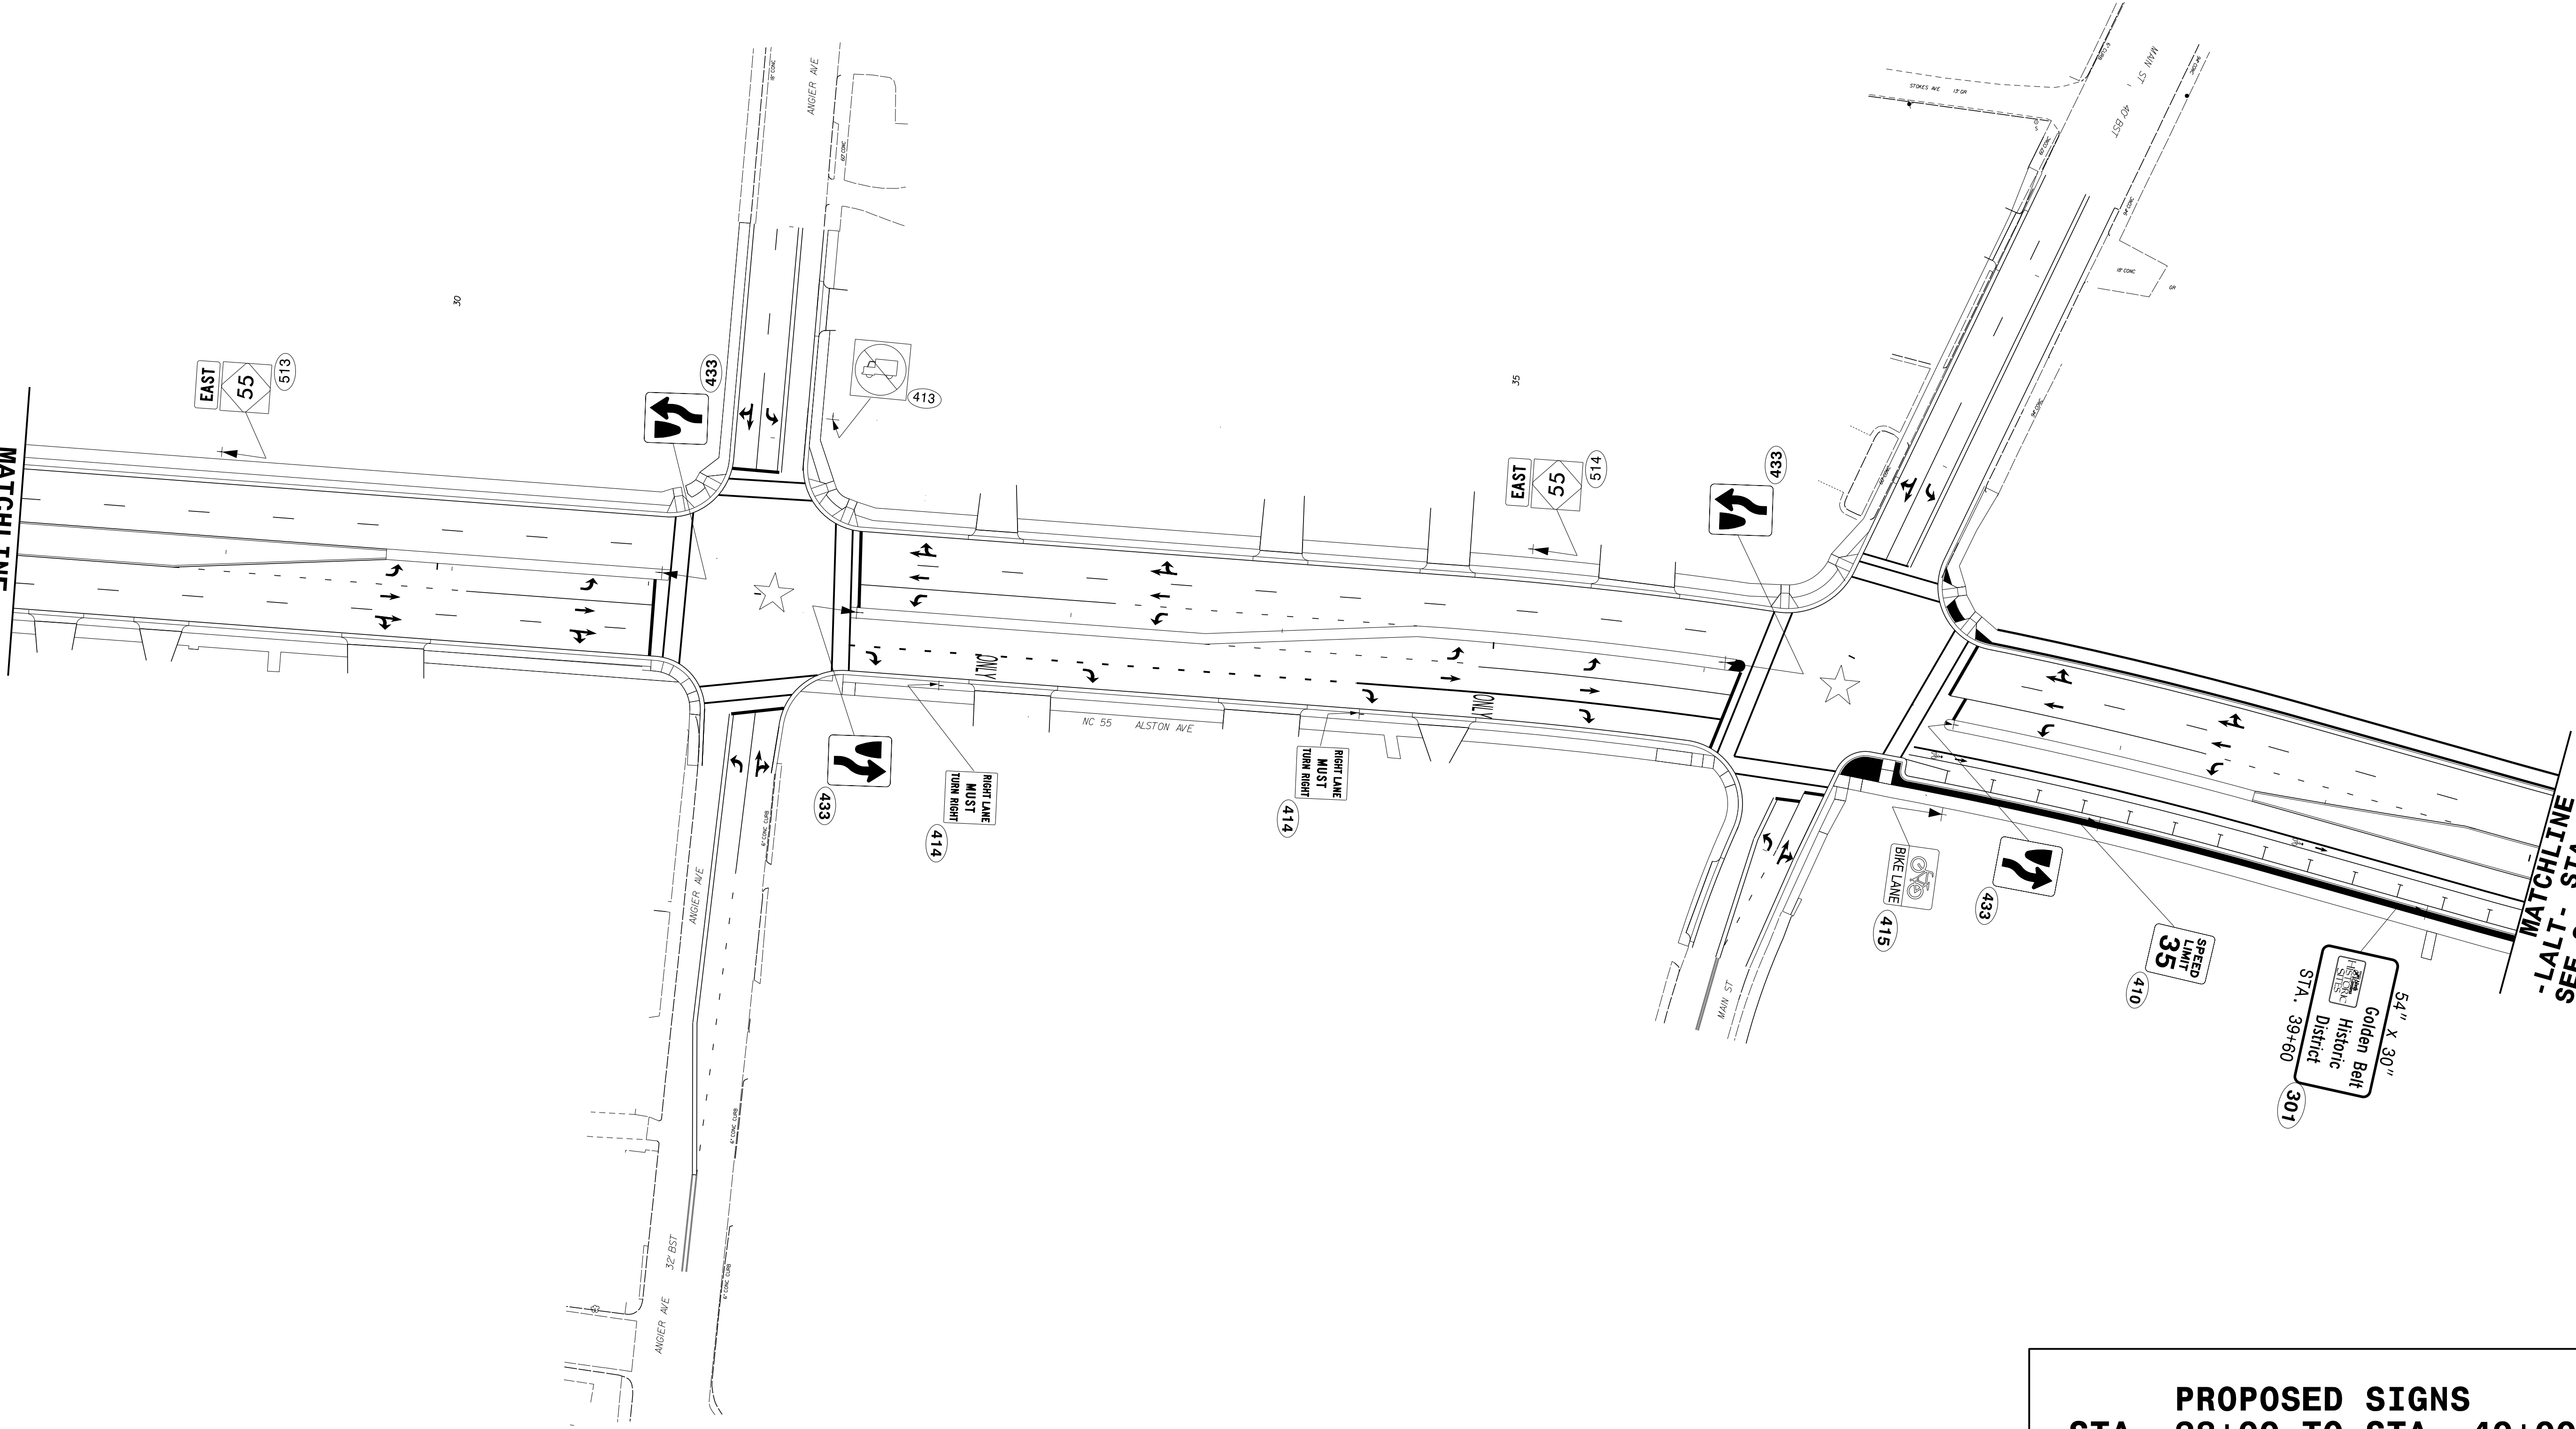

**PROPOSED SIGNS
STA. 28+00 TO STA. 40+00**

4/6/2015
P:\TIP\Projects-U\U3308\Traffic\Signing\CADD\Signing Layout Plans\U-3308-SGN5HT_6.dgn
Jseris:tdns