


DESIGNED BY: DGB
 DRAWN BY: JGB
 CHECKED BY: KFC
 APPROVED BY: JJW

Kimley Horn

P.O. BOX 33068
 RALEIGH, NORTH CAROLINA 27636-3068
 PHONE: (919) 677-2000
 FAX: (919) 677-2050
 PE NO. F-0102

11/30/2015
 UTILITY CONSTRUCTION PLANS ONLY

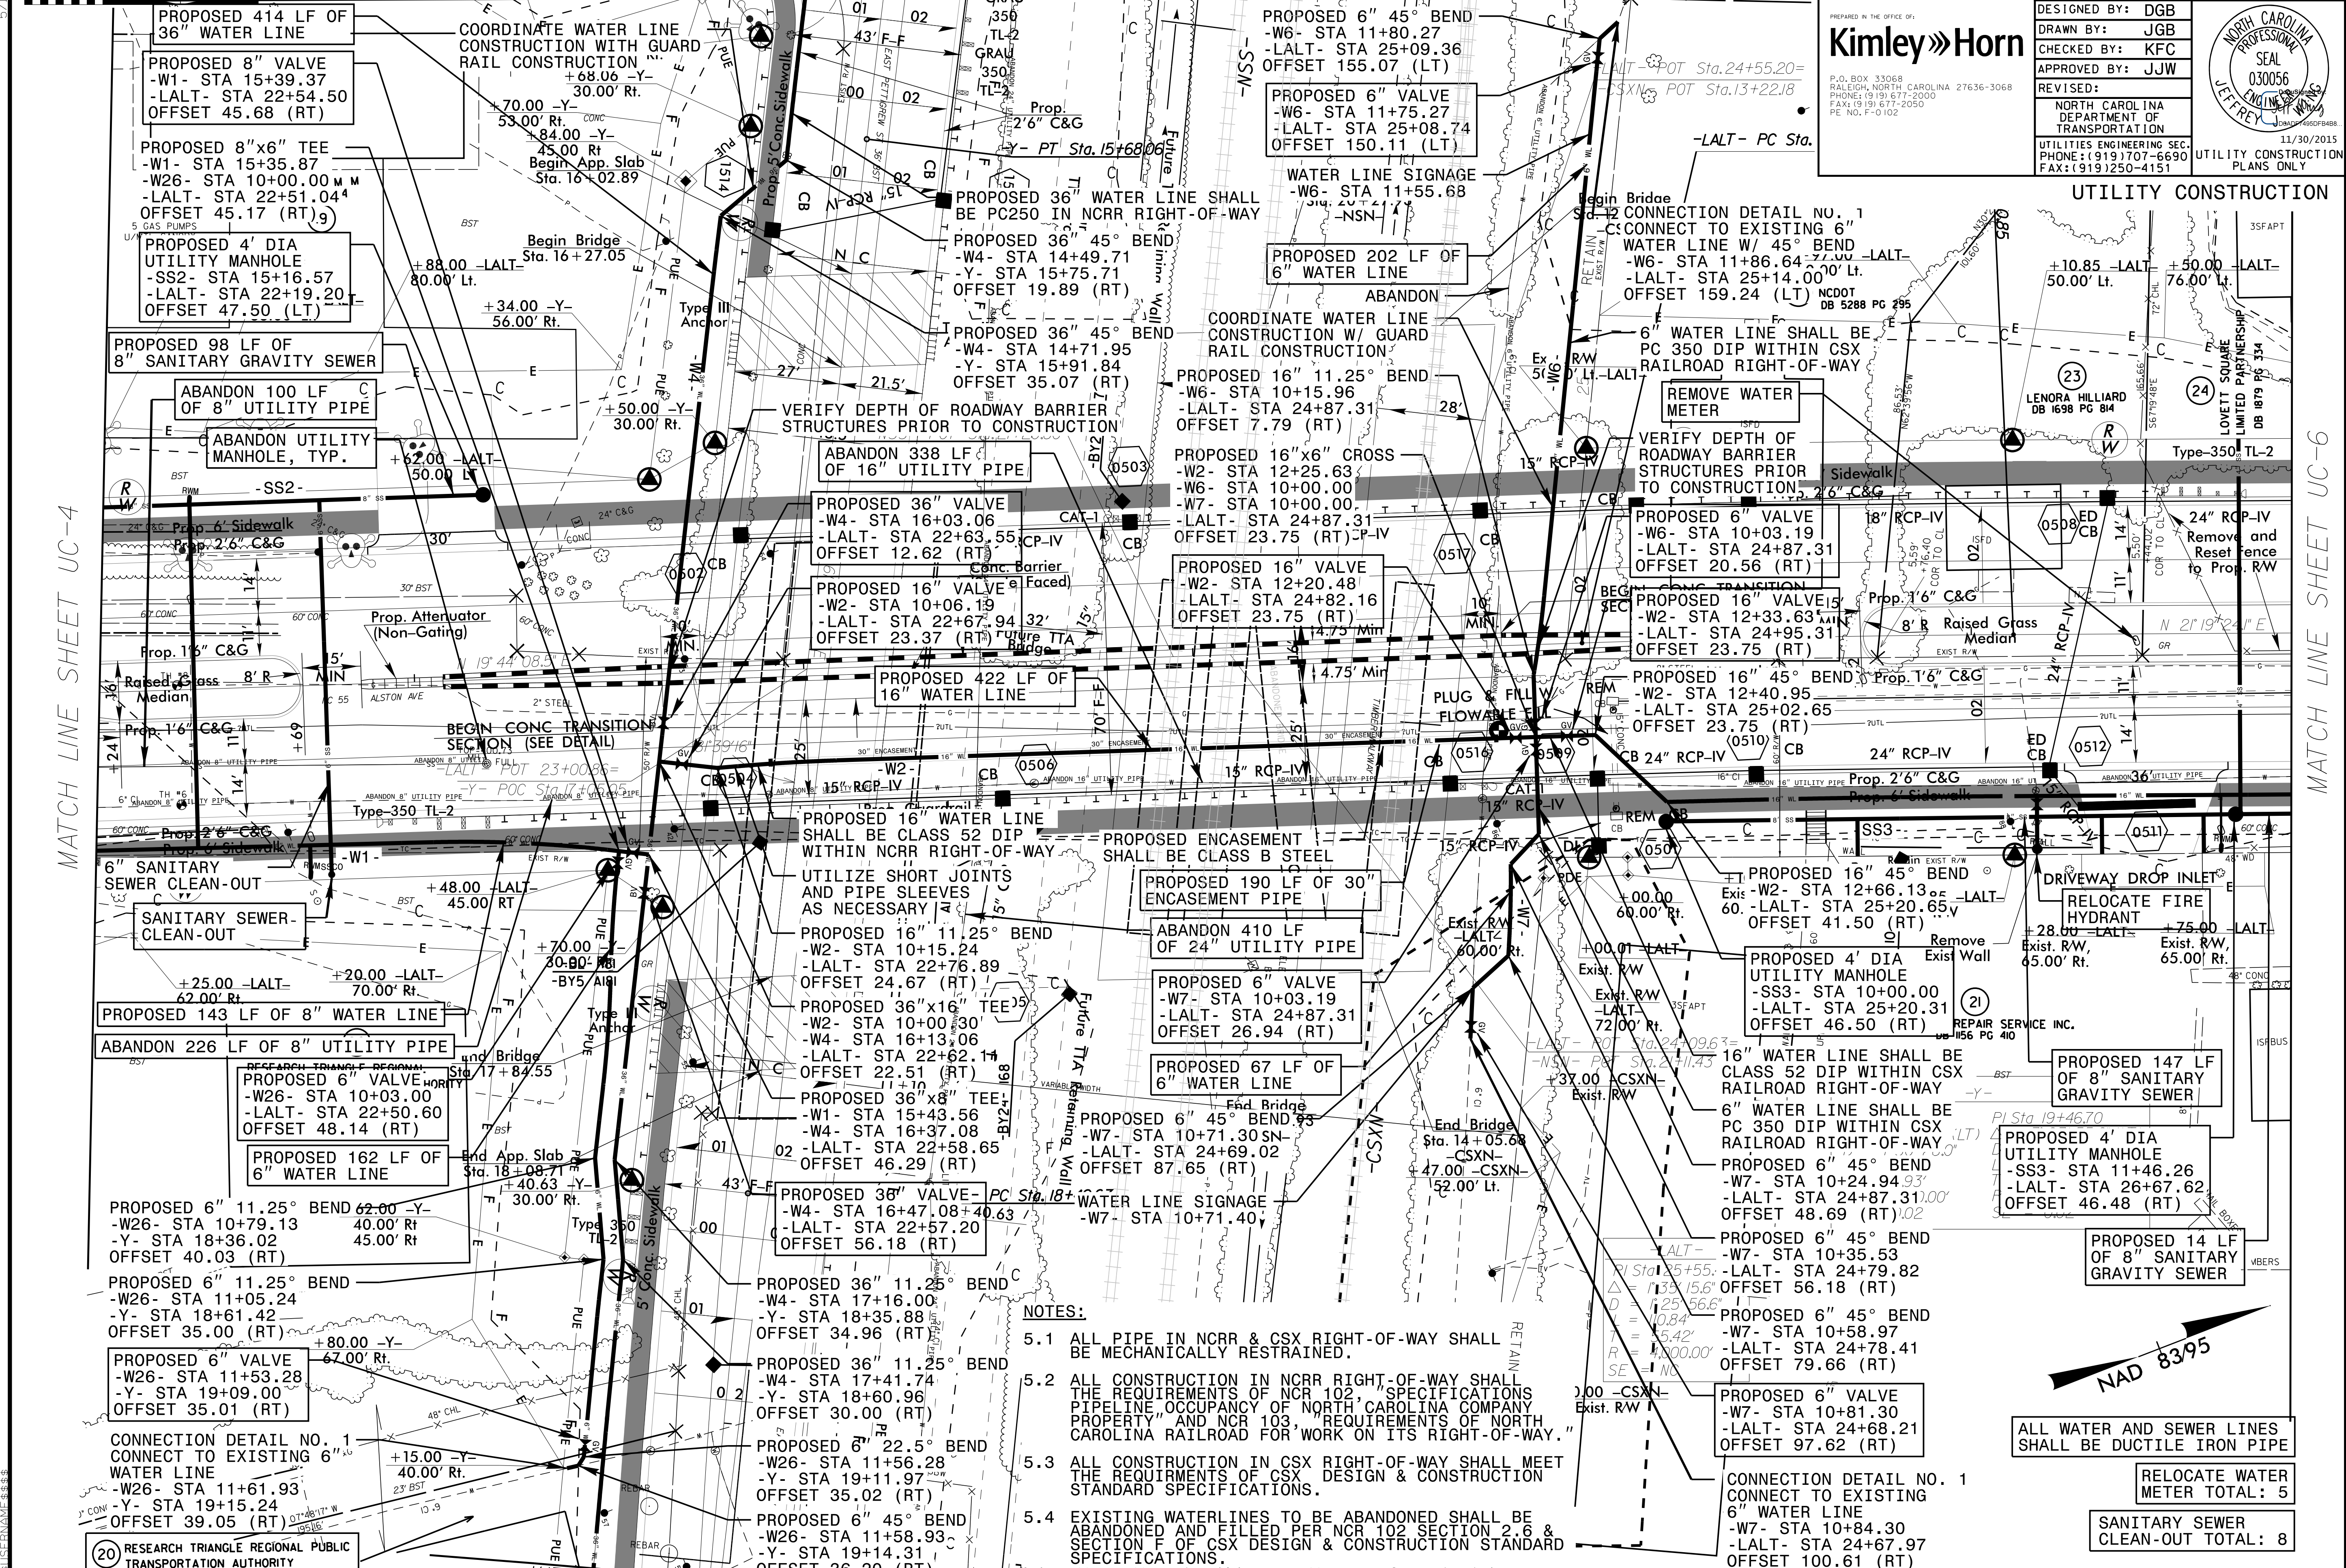

MATCH LINE SHEET UC-4

MATCH LINE SHEET UC-6

5/14/2015

RESEARCH TRIANGLE REGIONAL
 TRANSPORTATION AUTHORITY
 DB 4709 PG 969

- NOTES:**
- ALL PIPE IN NCCR & CSX RIGHT-OF-WAY SHALL BE MECHANICALLY RESTRAINED.
 - ALL CONSTRUCTION IN NCCR RIGHT-OF-WAY SHALL MEET THE REQUIREMENTS OF NCR 102, SPECIFICATIONS PIPELINE OCCUPANCY OF NORTH CAROLINA COMPANY PROPERTY AND NCR 103, REQUIREMENTS OF NORTH CAROLINA RAILROAD FOR WORK ON ITS RIGHT-OF-WAY.
 - ALL CONSTRUCTION IN CSX RIGHT-OF-WAY SHALL MEET THE REQUIREMENTS OF CSX DESIGN & CONSTRUCTION STANDARD SPECIFICATIONS.
 - EXISTING WATER LINES TO BE ABANDONED SHALL BE ABANDONED AND FILLED PER NCR 102 SECTION 2.6 & SECTION F OF CSX DESIGN & CONSTRUCTION STANDARD SPECIFICATIONS.

RELOCATE WATER METER TOTAL: 5
 SANITARY SEWER CLEAN-OUT TOTAL: 8