



ALL WATER AND SEWER LINES SHALL BE DUCTILE IRON PIPE

REMOVE UTILITY MANHOLE TOTAL: 7

RELOCATE WATER METER TOTAL: 15
RELOCATE FIRE HYDRANT TOTAL: 4


SANITARY SEWER CLEAN-OUT TOTAL: 13

PROJECT REFERENCE NO.	UC-8
DESIGNED BY:	DGB
DRAWN BY:	JGB
CHECKED BY:	KFC
APPROVED BY:	JJW
REVISIONS:	
NORTH CAROLINA DEPARTMENT OF TRANSPORTATION	
UTILITIES ENGINEERING SECTION	
PHONE: (919) 707-6690	
FAX: (919) 250-4151	
UTILITY CONSTRUCTION PLANS ONLY	



Kimley Horn

P.O. BOX 33068
RALEIGH, NORTH CAROLINA 27636-3068
PHONE: (919) 677-2000
FAX: (919) 677-2050
REG. NO. F-0-102

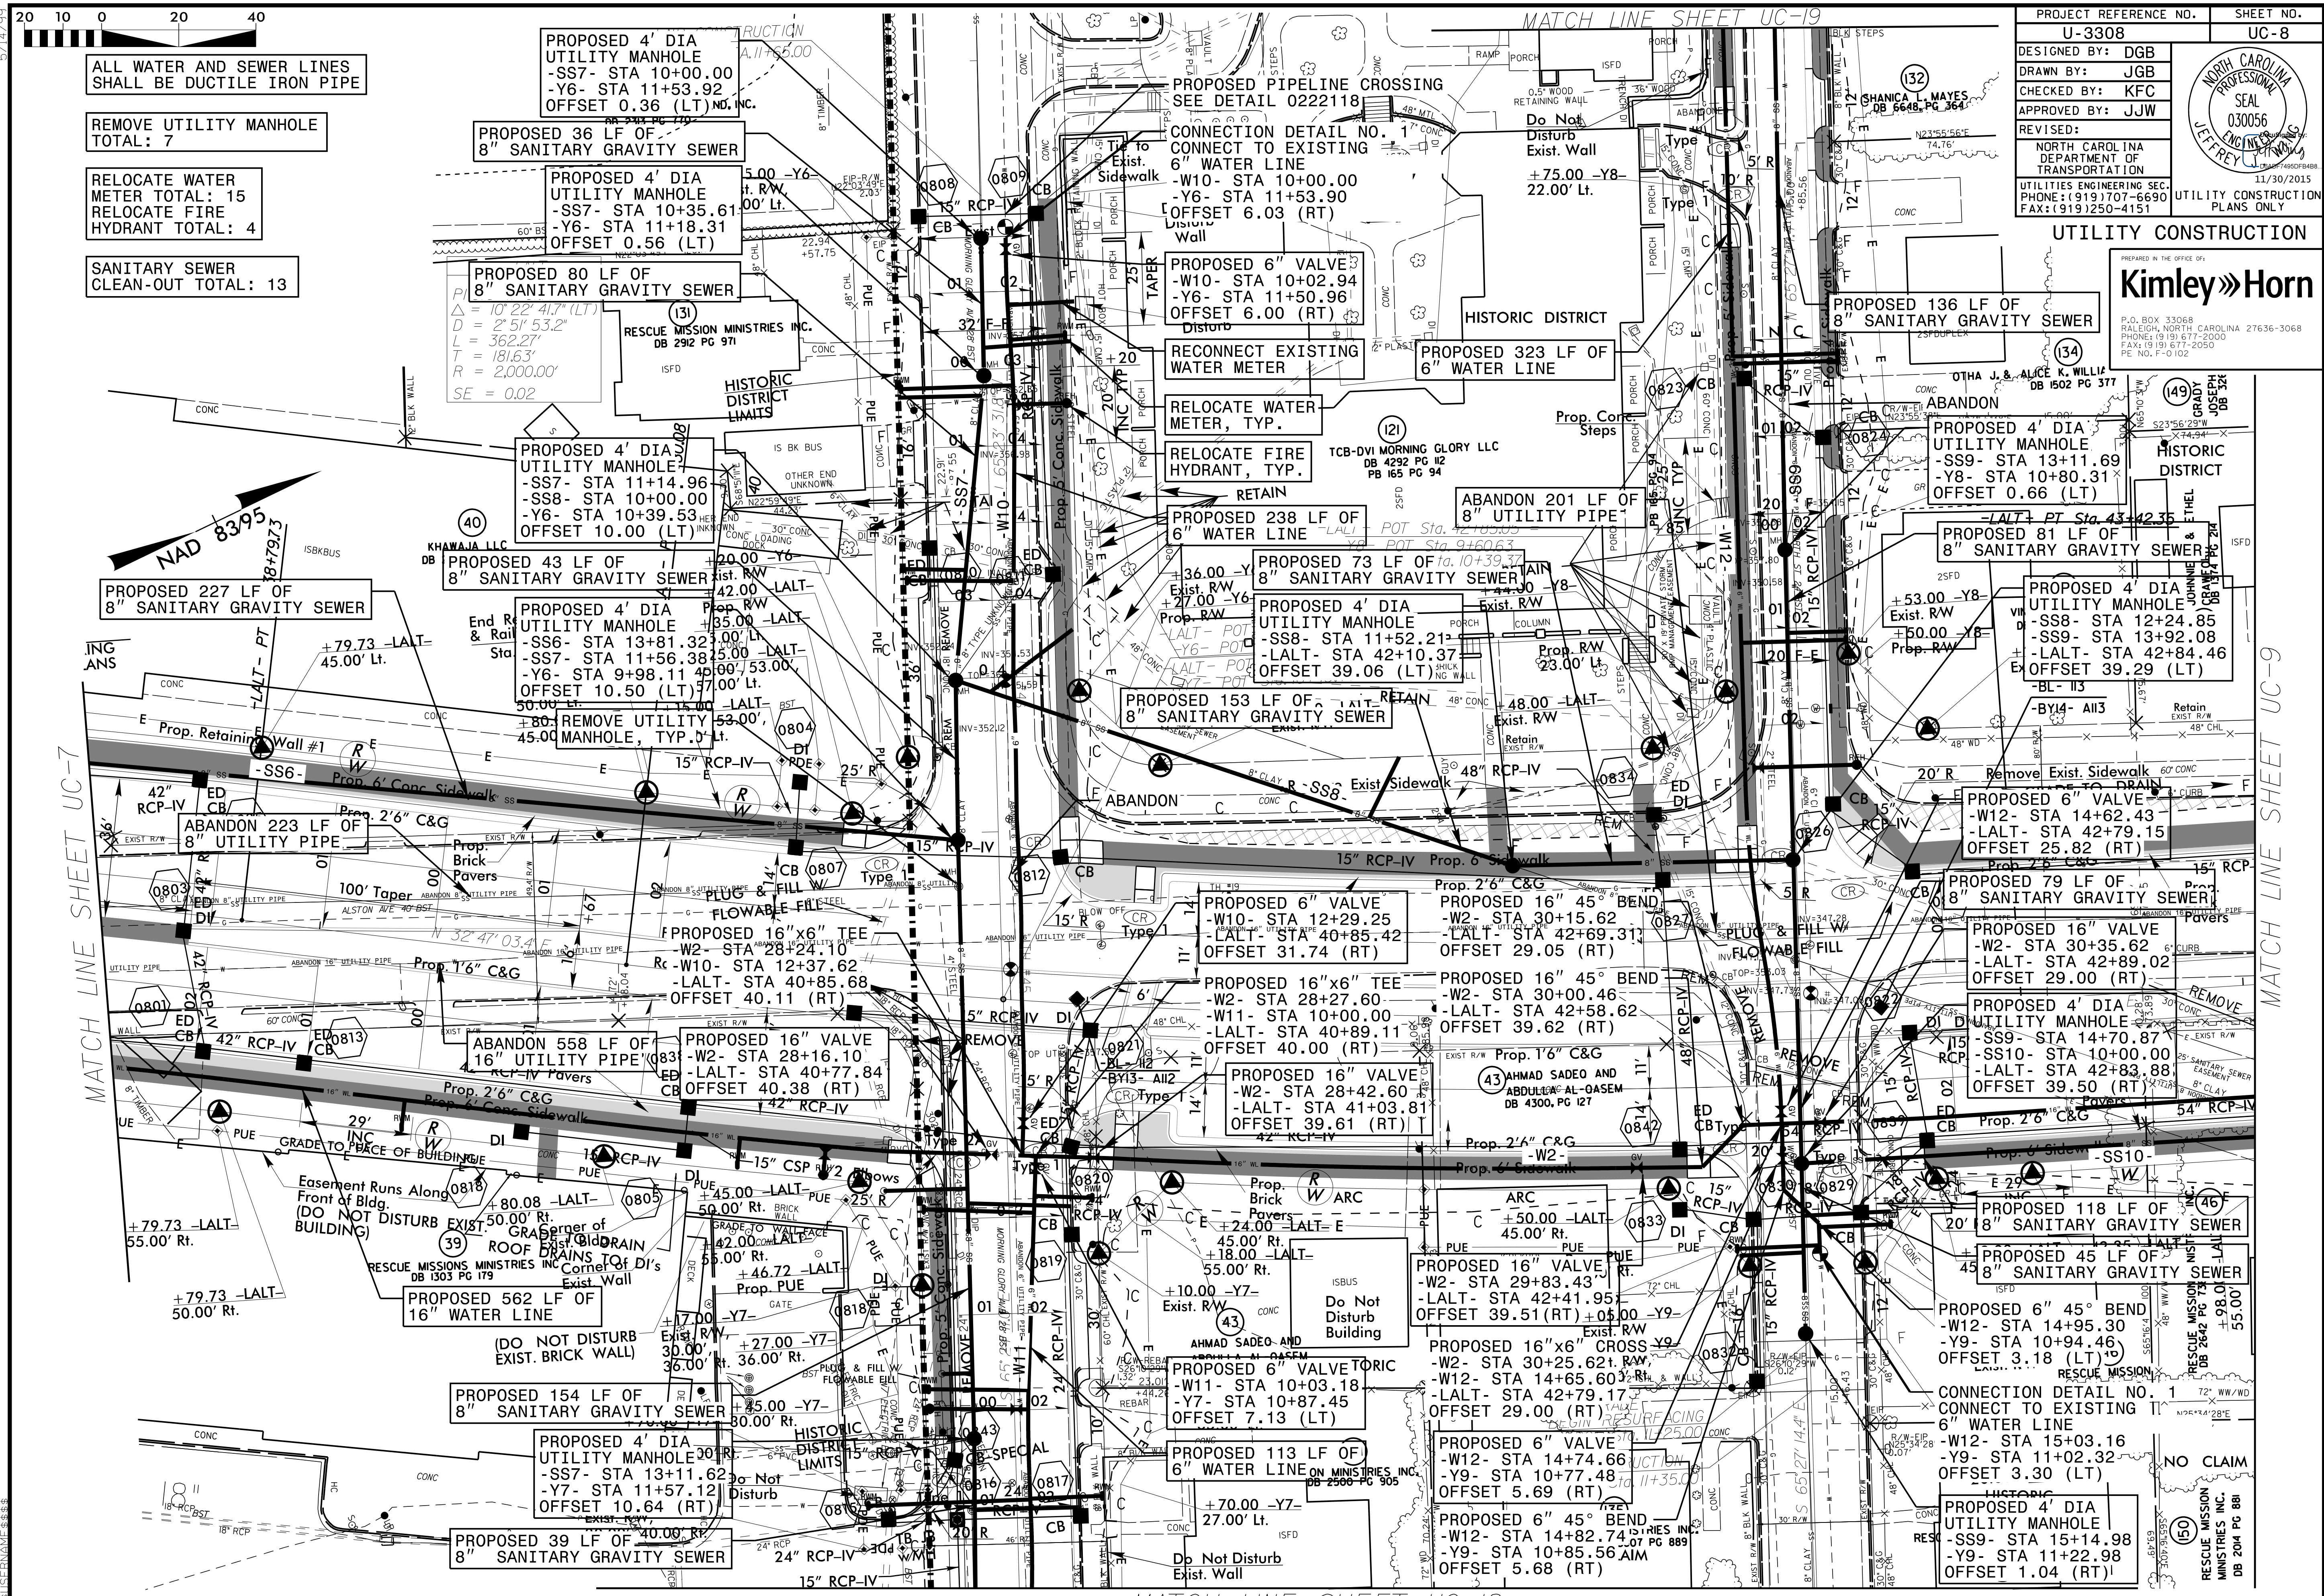

MATCH LINE SHEET UC-7

MATCH LINE SHEET UC-9

MATCH LINE SHEET UC-18

5/14/2019