

20 10 0 20 40

PROJECT REFERENCE NO.		SHEET NO.	
U-3308		UC-11	
DESIGNED BY: DGB		UTILITY CONSTRUCTION PLANS ONLY	
DRAWN BY: JGB			
CHECKED BY: KFC			
APPROVED BY: JJW			
REVISED:			
NORTH CAROLINA DEPARTMENT OF TRANSPORTATION		UTILITIES ENGINEERING SEC. PHONE: (919) 707-6690 FAX: (919) 707-2050	
UTILITIES ENGINEERING SEC. PHONE: (919) 707-6690 FAX: (919) 250-4151			


KimleyHorn
 P.O. BOX 33068
 RALEIGH, NORTH CAROLINA 27636-3068
 PHONE: (919) 677-2000
 FAX: (919) 677-2050
 PE, NO. F-0102

- ALL WATER AND SEWER LINES SHALL BE DUCTILE IRON PIPE
- REMOVE UTILITY MANHOLE TOTAL: 2
 ABANDON UTILITY MANHOLE TOTAL: 5
- RELOCATE WATER METER TOTAL: 11
- SANITARY SEWER CLEAN-OUT TOTAL: 8

- MH 1
 PROPOSED 4' DIA UTILITY MANHOLE
 -SS20- STA 11+76.10
 -LALT- STA 54+18.18
 OFFSET 4.16 (RT)
- MH 2
 PROPOSED 4' DIA UTILITY MANHOLE
 -SS20- STA 12+17.40
 -SS19- STA 10+00.00
 -LALT- STA 54+17.17
 OFFSET 45.45 (RT)
- MH 3
 PROPOSED 4' DIA UTILITY MANHOLE
 -SS20- STA 12+64.30
 -Y17- STA 10+89.33
 OFFSET 0.19 (LT)

- BEND 1
 PROPOSED 6" 90° BEND
 -W18- STA 12+20.62
 -Y17- STA 10+62.39
 OFFSET 6.24 (LT)
- BEND 2
 PROPOSED 6" 90° BEND
 -W18- STA 12+37.15
 -Y17- STA 10+62.39
 OFFSET 6.69 (LT)

MATCH LINE SHEET UC-22

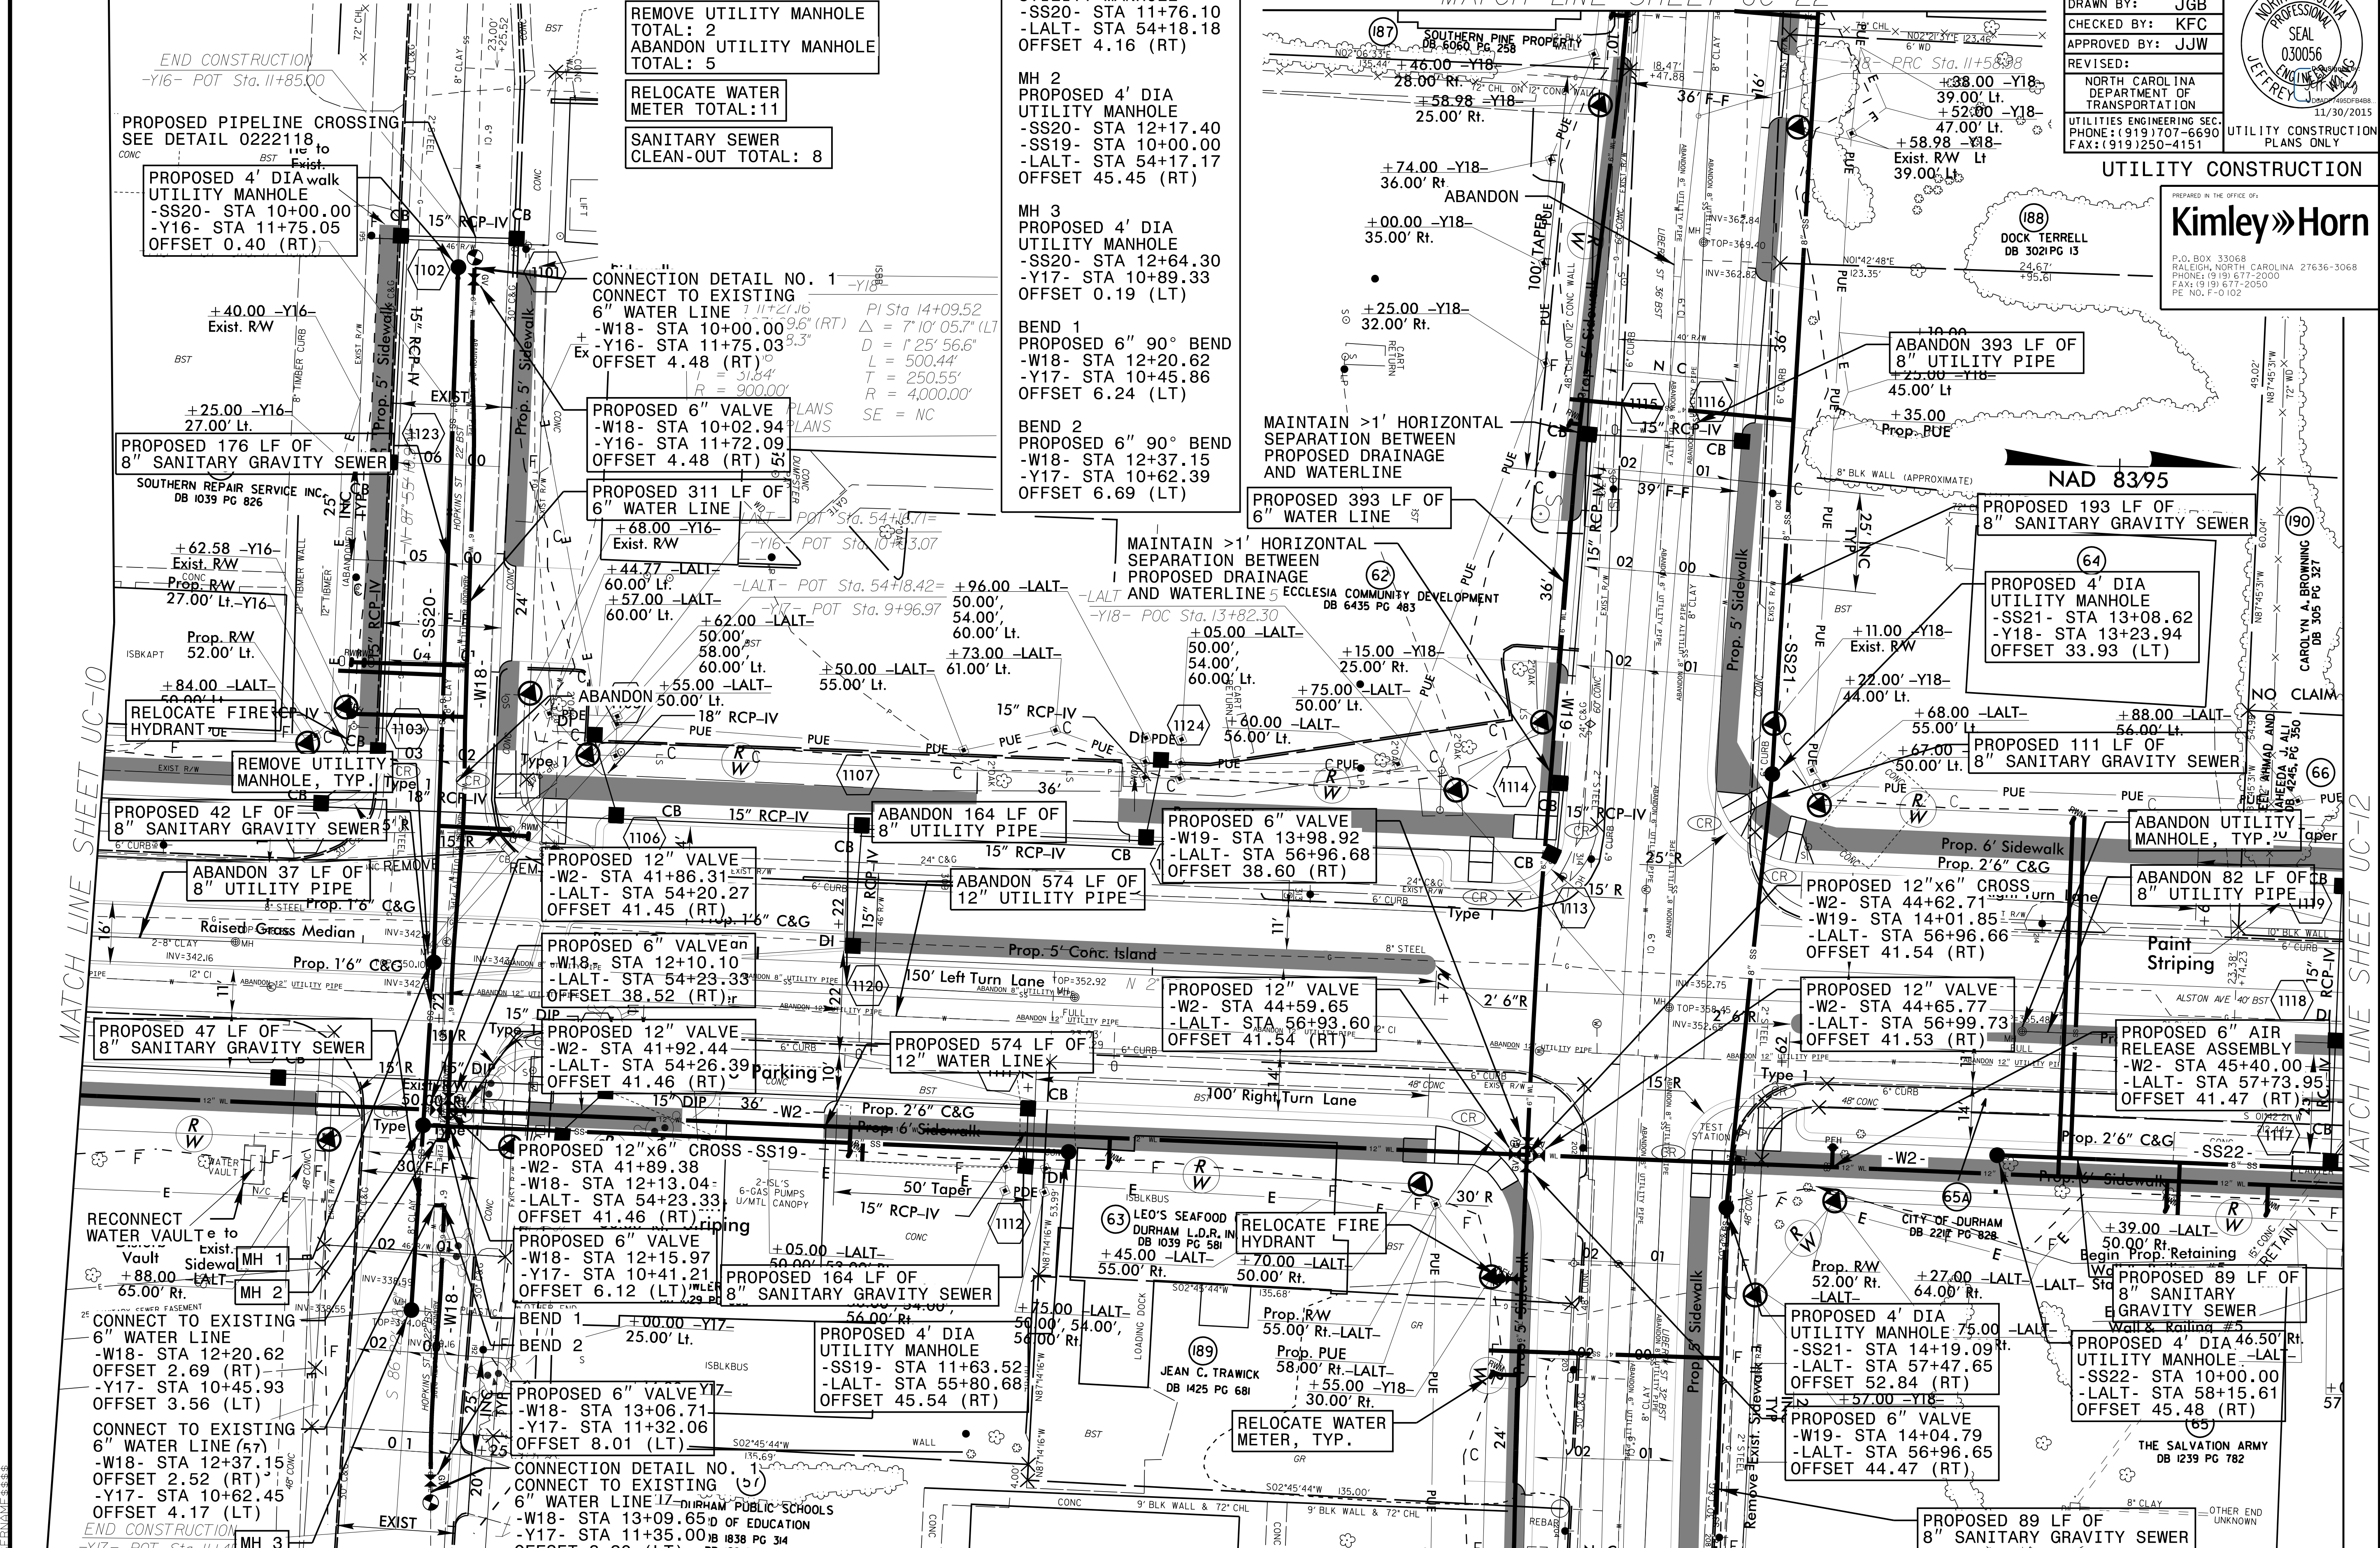

MATCH LINE SHEET UC-23

5/14/99
 U-3308 UC-11
 1
 2
MATCH LINE SHEET UC-12

MATCH LINE SHEET UC-10