


5/28/99

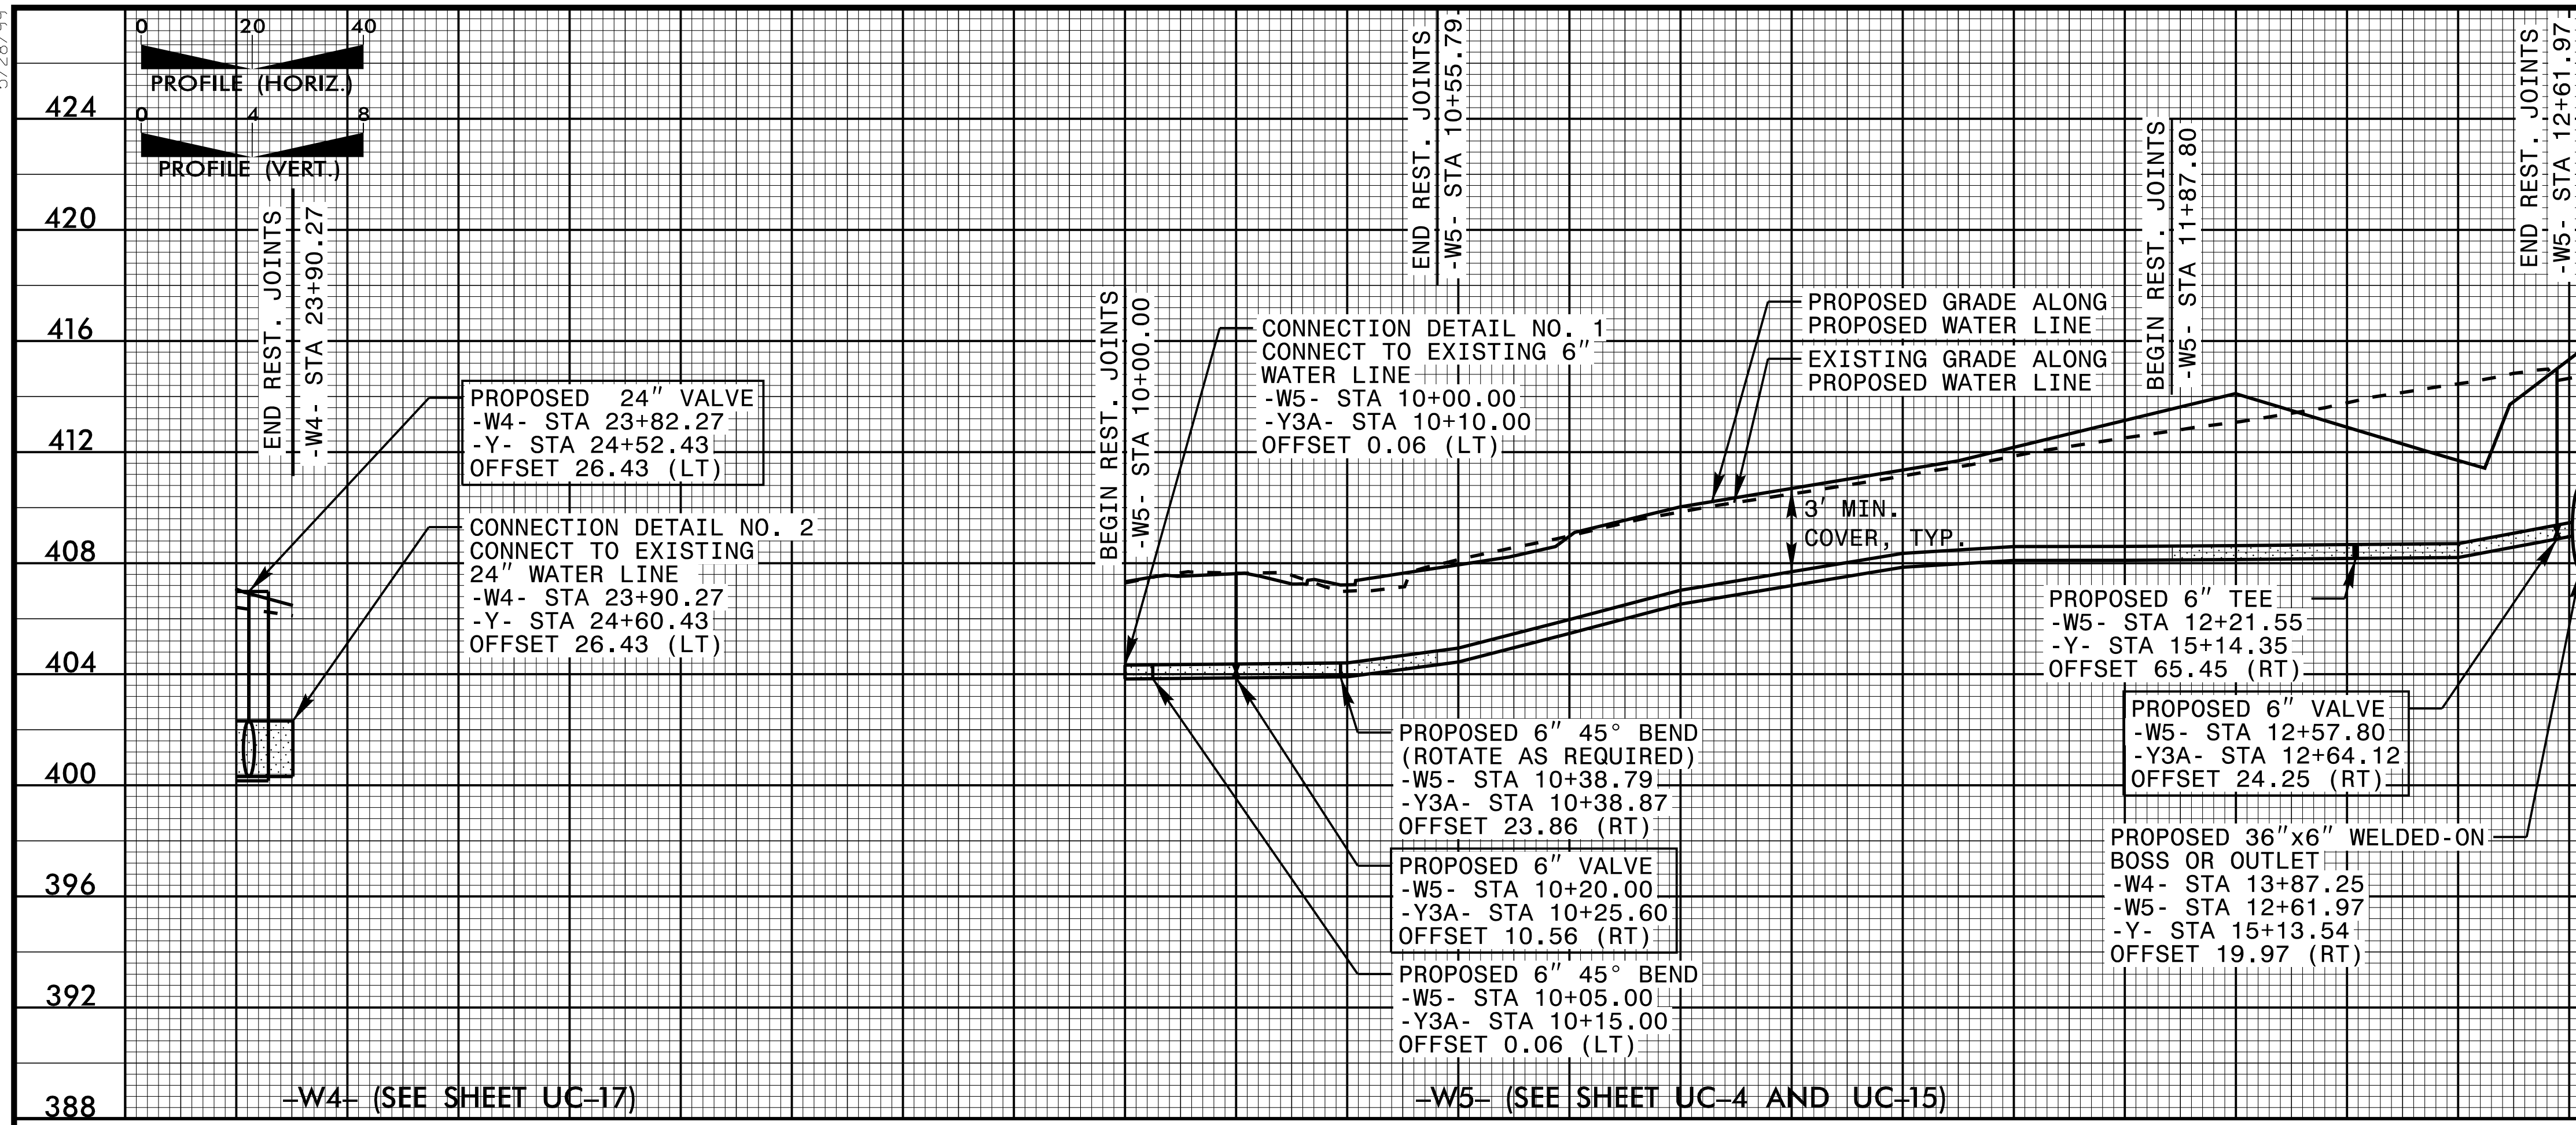

PROJECT REFERENCE NO. U-3308 SHEET NO. UC-31

DESIGNED BY: DGB
 DRAWN BY: JGB
 CHECKED BY: KFC
 APPROVED BY: JJW

REVISED:

NORTH CAROLINA DEPARTMENT OF TRANSPORTATION


UTILITIES ENGINEERING SEC. PHONE: (919) 707-6690 FAX: (919) 250-4151

UTILITY CONSTRUCTION PLANS ONLY

Kimley»Horn

PREPARED IN THE OFFICE OF:
 P.O. BOX 33068
 RALEIGH, NORTH CAROLINA 27636-3068
 PHONE: (919) 677-2000
 FAX: (919) 677-2050
 PE NO. P-0102

NORTH CAROLINA PROFESSIONAL SEAL
 030056
 JEFFREY W. HORN

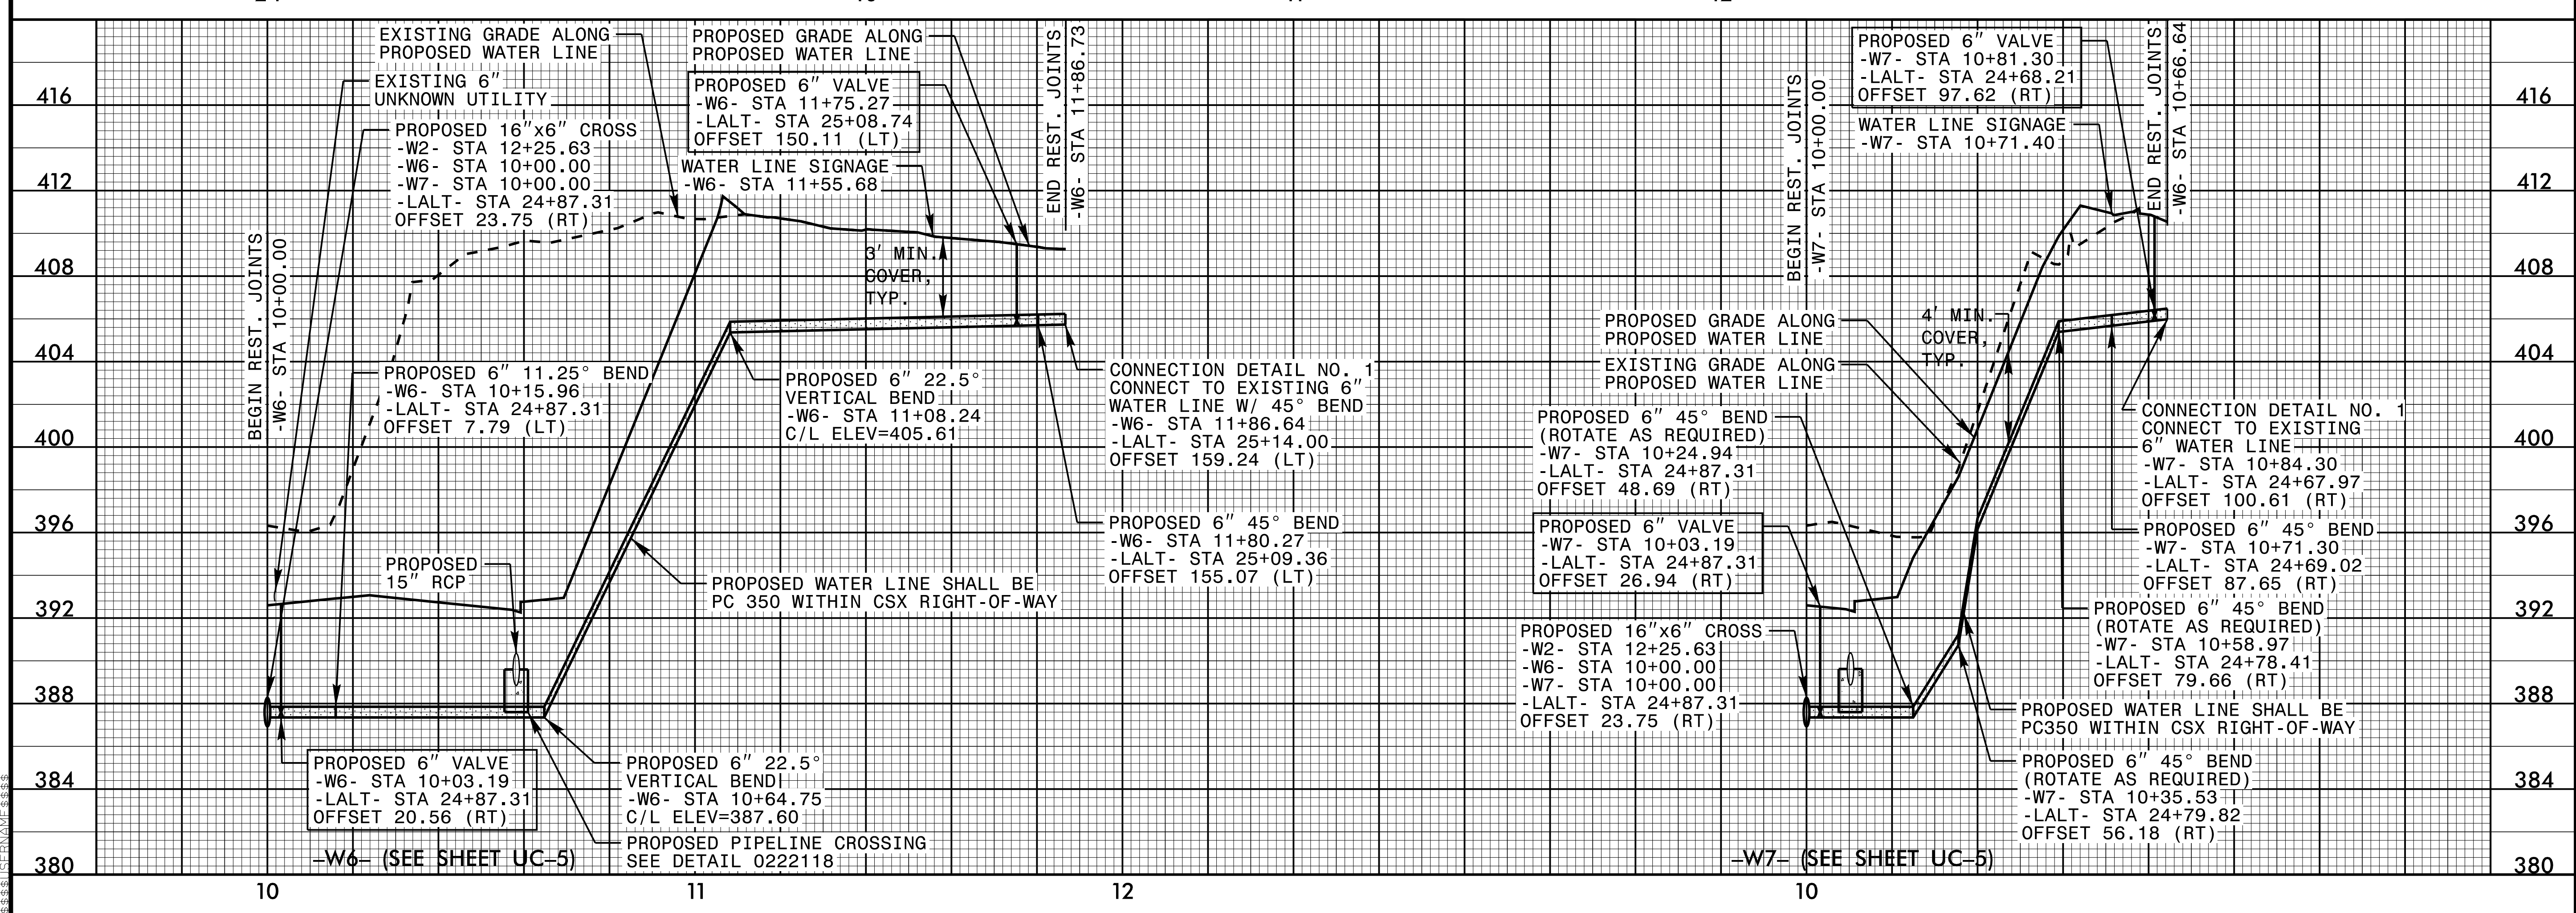

5/28/99