


**UTILITY BY OTHERS**

**NOTE:**  
 ALL PROPOSED UTILITY WORK SHOWN ON THIS SHEET WILL BE DONE BY OTHERS. NO PAYMENT WILL BE MADE TO THE CONTRACTOR FOR PROPOSED UTILITY WORK SHOWN ON THIS SHEET.

MATCH LINE SHEET UO-012

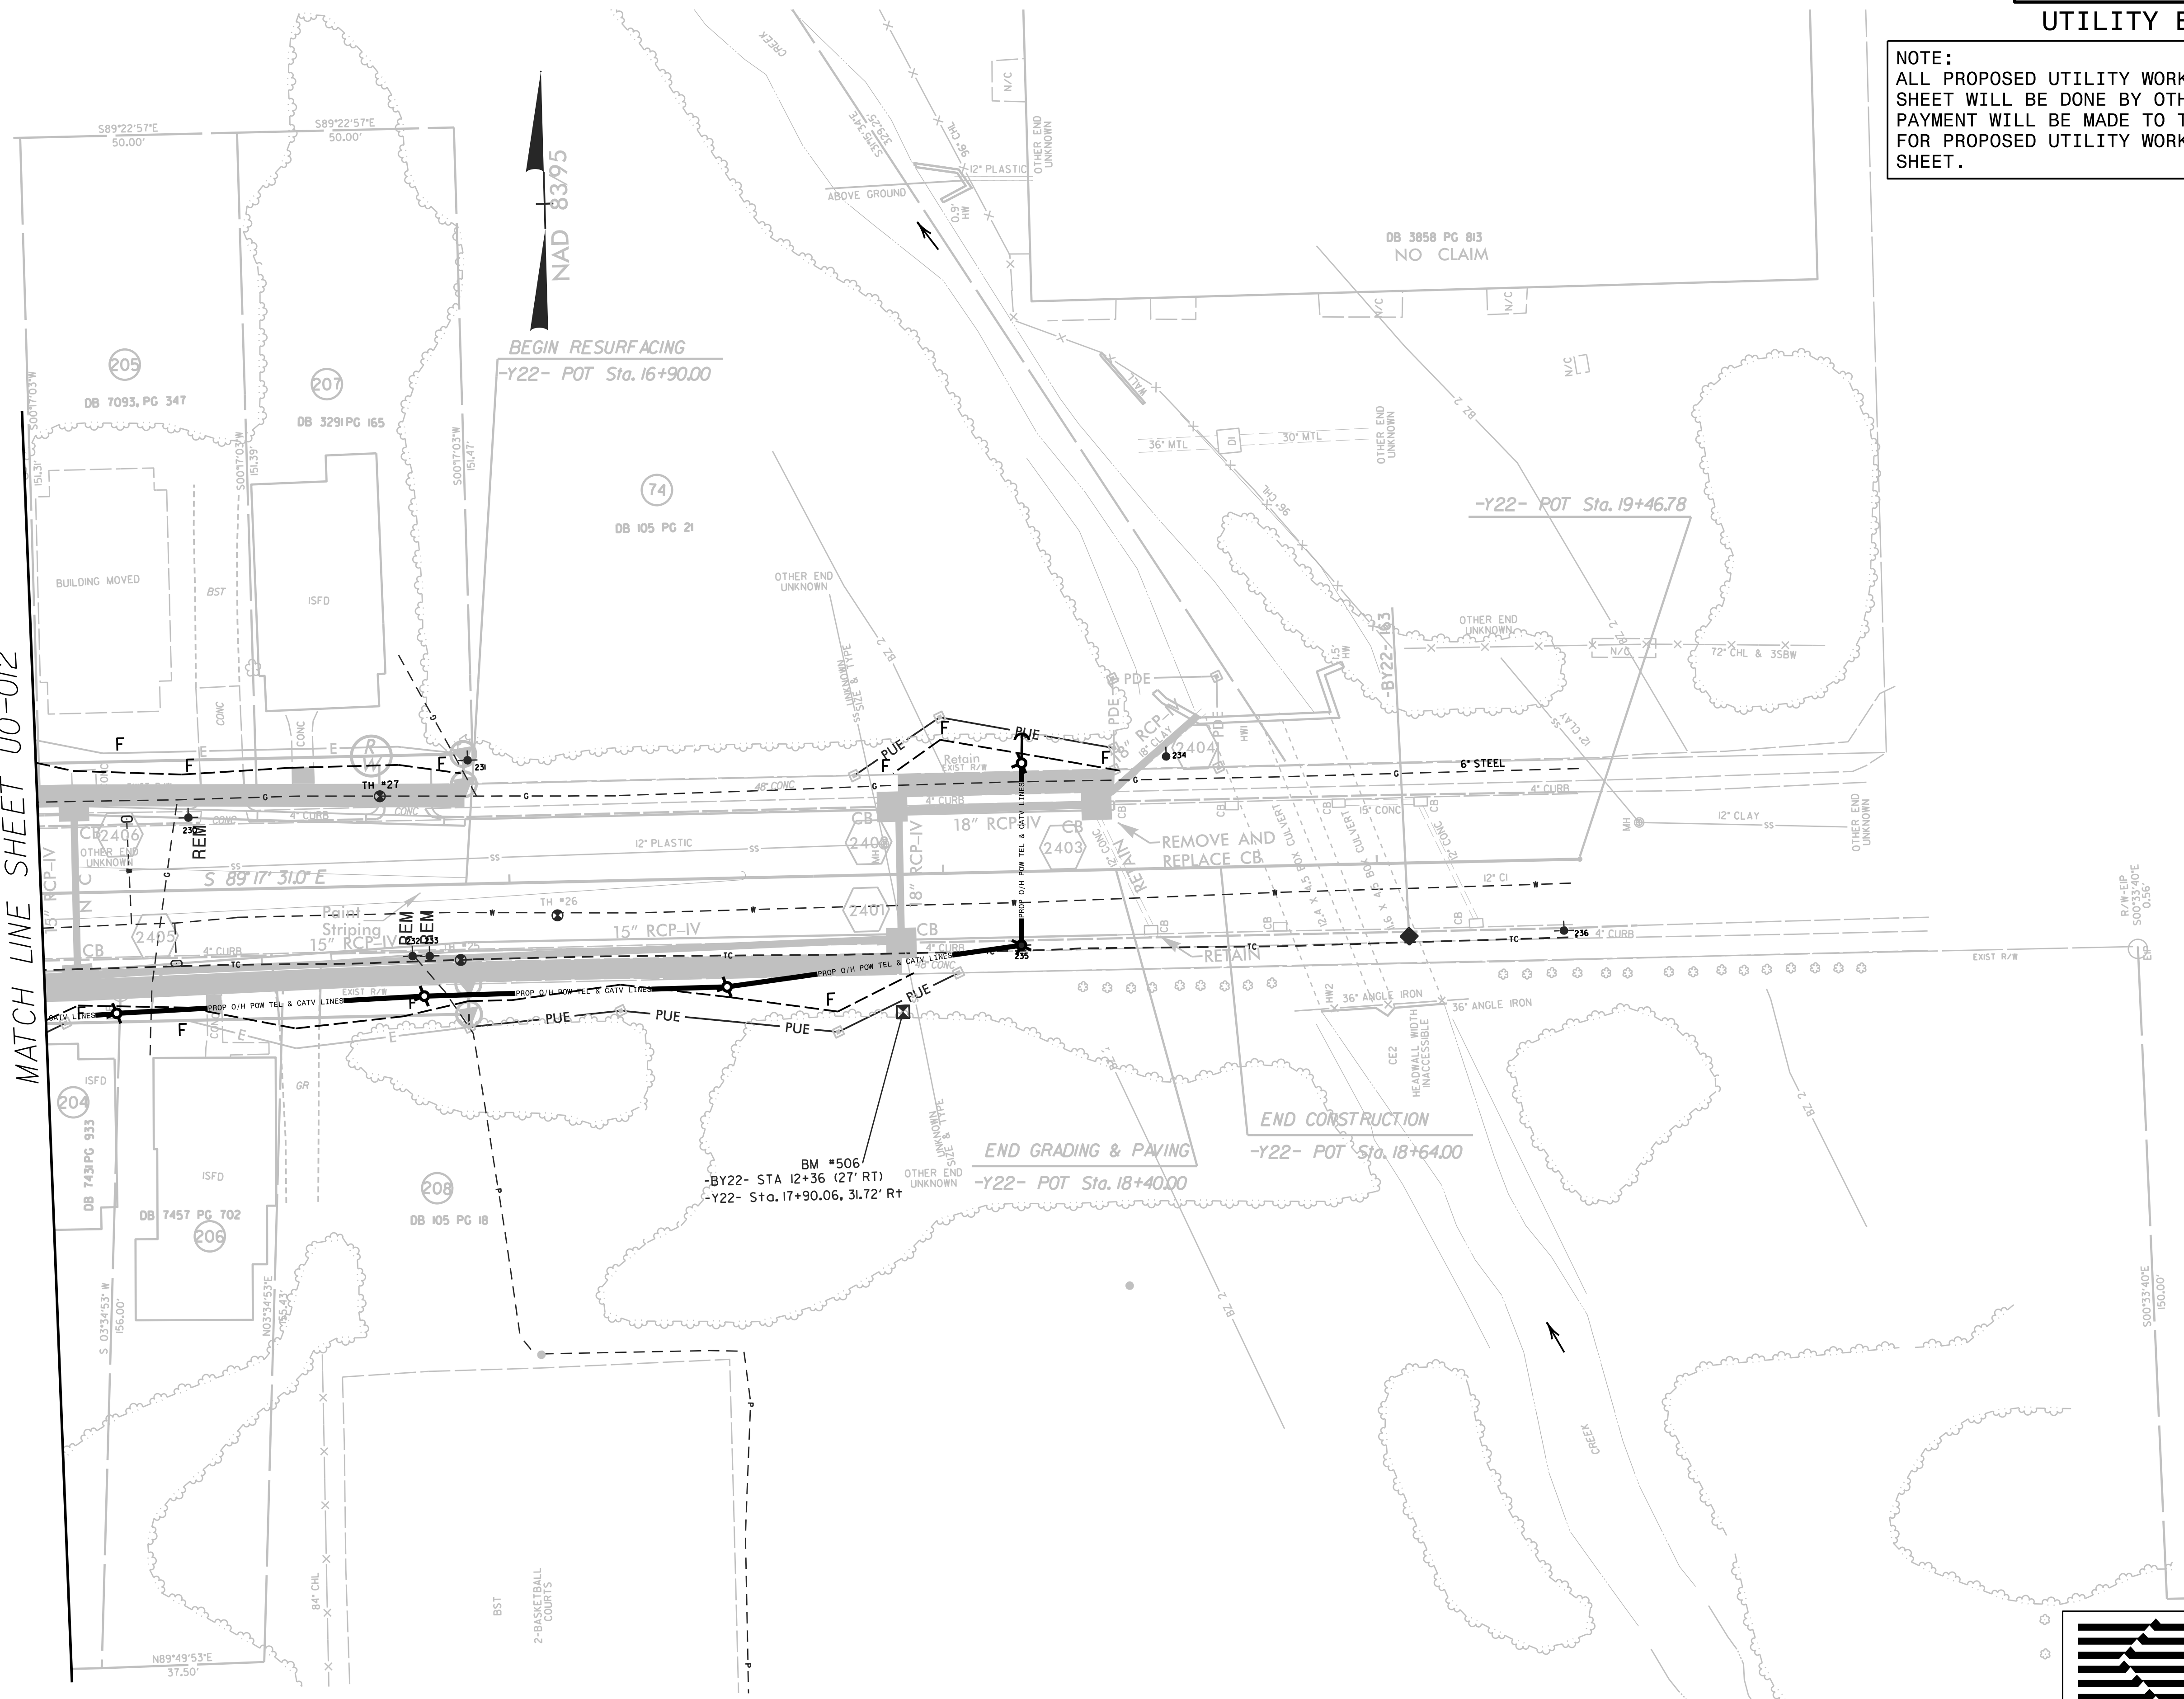

8/17/99  
 U-3308 ut\_r.dwg 24\_UO024\_psh.dwg  
 10/10/02  
 Tashae Barber, Division 2007, Planning Services, Epp