


NSR BRIDGE MP H-56.10
CSXT BRIDGE MP SB-154.61

PROJECT REFERENCE NO. U-3308	SHEET NO. RR-8
RW SHEET NO.	
RAIL DESIGN ENGINEER SEAL 28479 ENGINEER KEVIN G. BAILEY	HYDRAULICS ENGINEER SEAL 033404 ENGINEER CHRISTOPHER
4/20/2016	4/20/2016

FINAL TRACK PLANS

FOR -NSS- PROFILE SEE SHEETS RR-12 THROUGH RR-15
FOR -NSN- PROFILE SEE SHEETS RR-16 THROUGH RR-19
FOR -CSXN- PROFILE SEE SHEETS RR-20 THROUGH RR-21

DOCUMENT NOT CONSIDERED FINAL
UNLESS ALL SIGNATURES COMPLETED

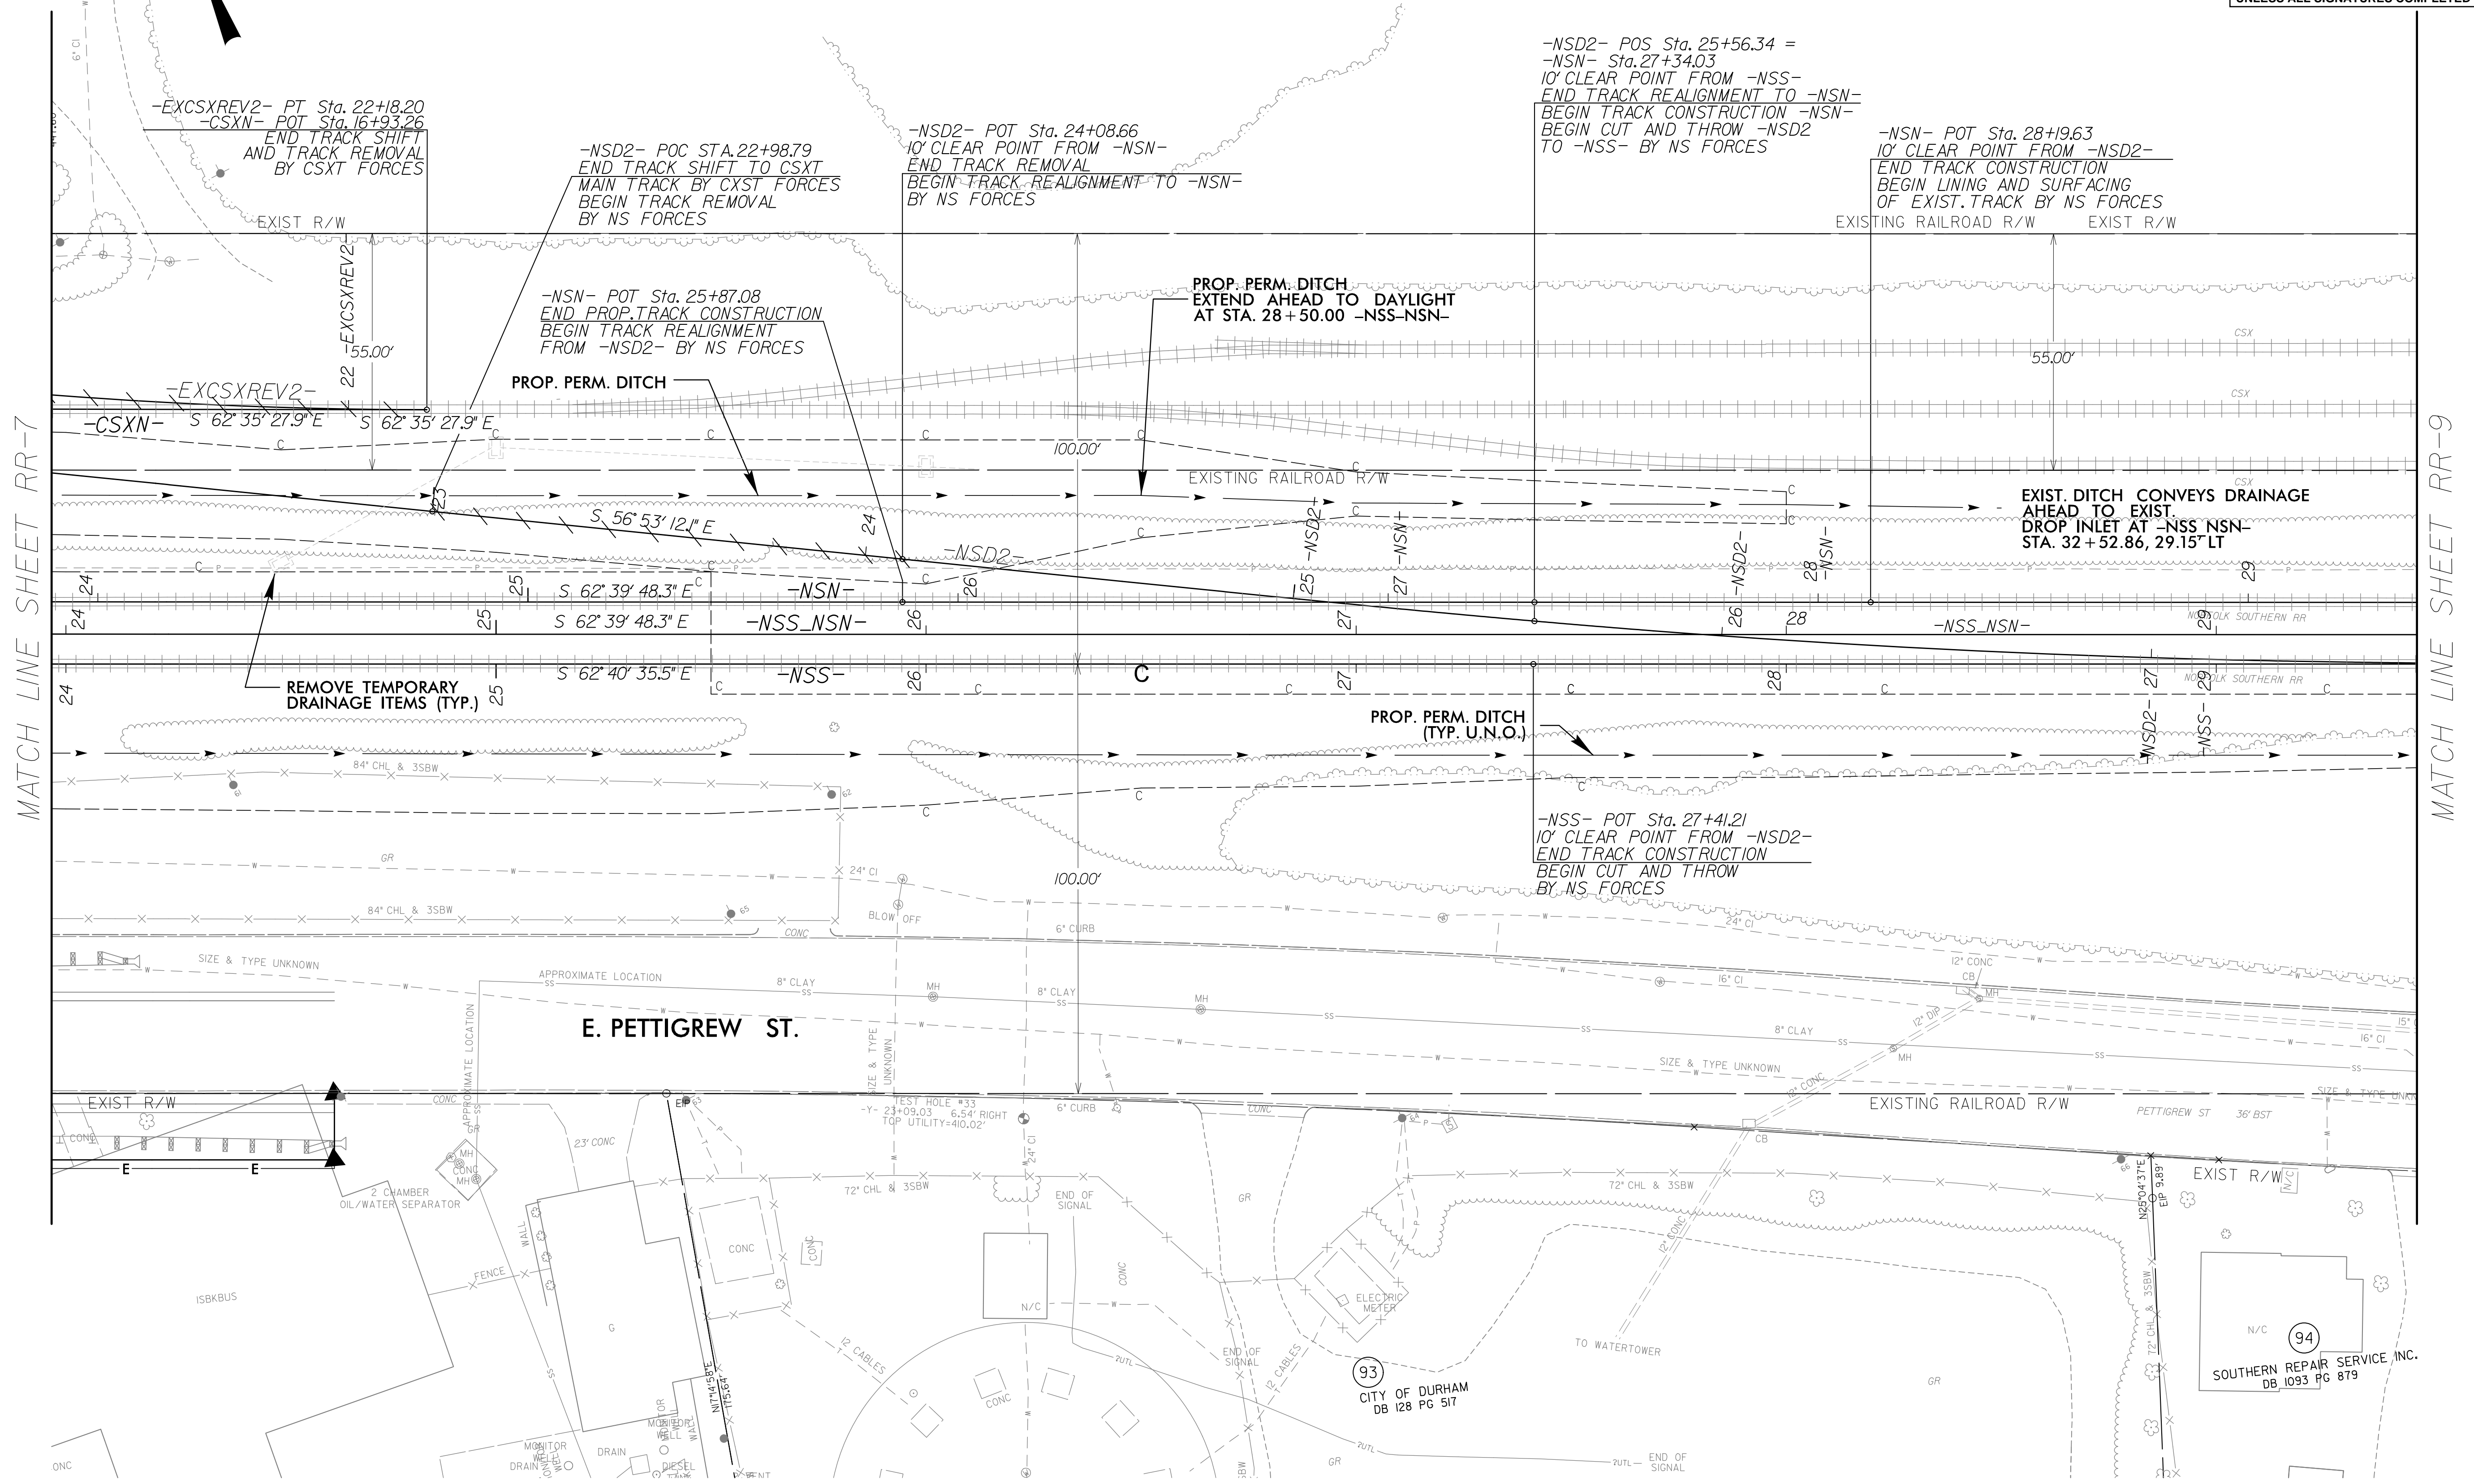

MATCH LINE SHEET RR-7

MATCH LINE SHEET RR-9