


5/28/16

### -NSS- (NORFOLK SOUTHERN MAIN TRACK)

NSR BRIDGE MP H-56.10  
CSXT BRIDGE MP SB-154.61


PROJECT REFERENCE NO. U-3308	SHEET NO. RR-14
RAIL DESIGN ENGINEER	HYDRAULICS ENGINEER

DOCUMENT NOT CONSIDERED FINAL  
UNLESS ALL SIGNATURES COMPLETED

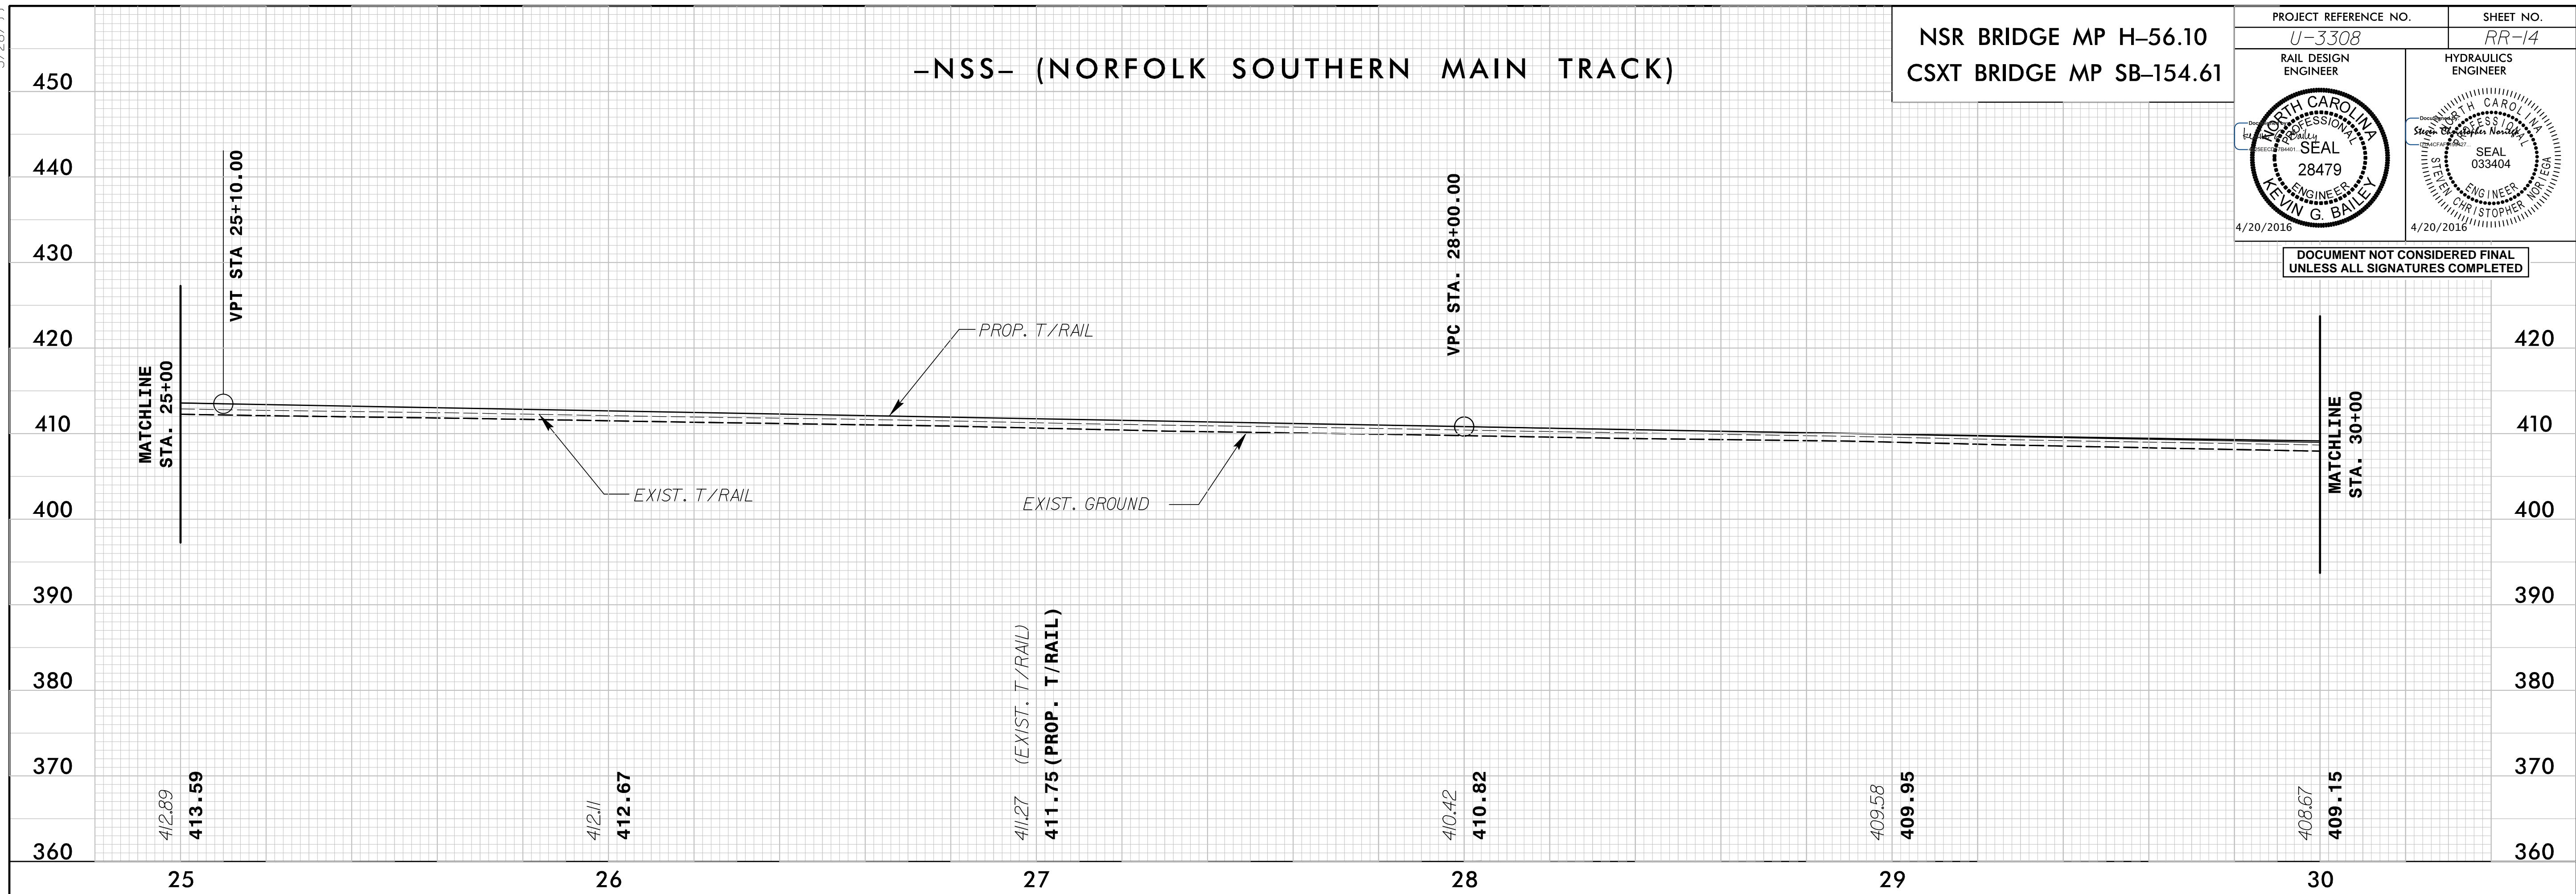

### -NSS- (NORFOLK SOUTHERN MAIN TRACK)

VPI = 31+00.00  
 EL = 408.06'  
 VC = 600'  
 R = 0.0847  
 V = 60 MPH FREIGHT  
 V = 60 MPH PASSENGER

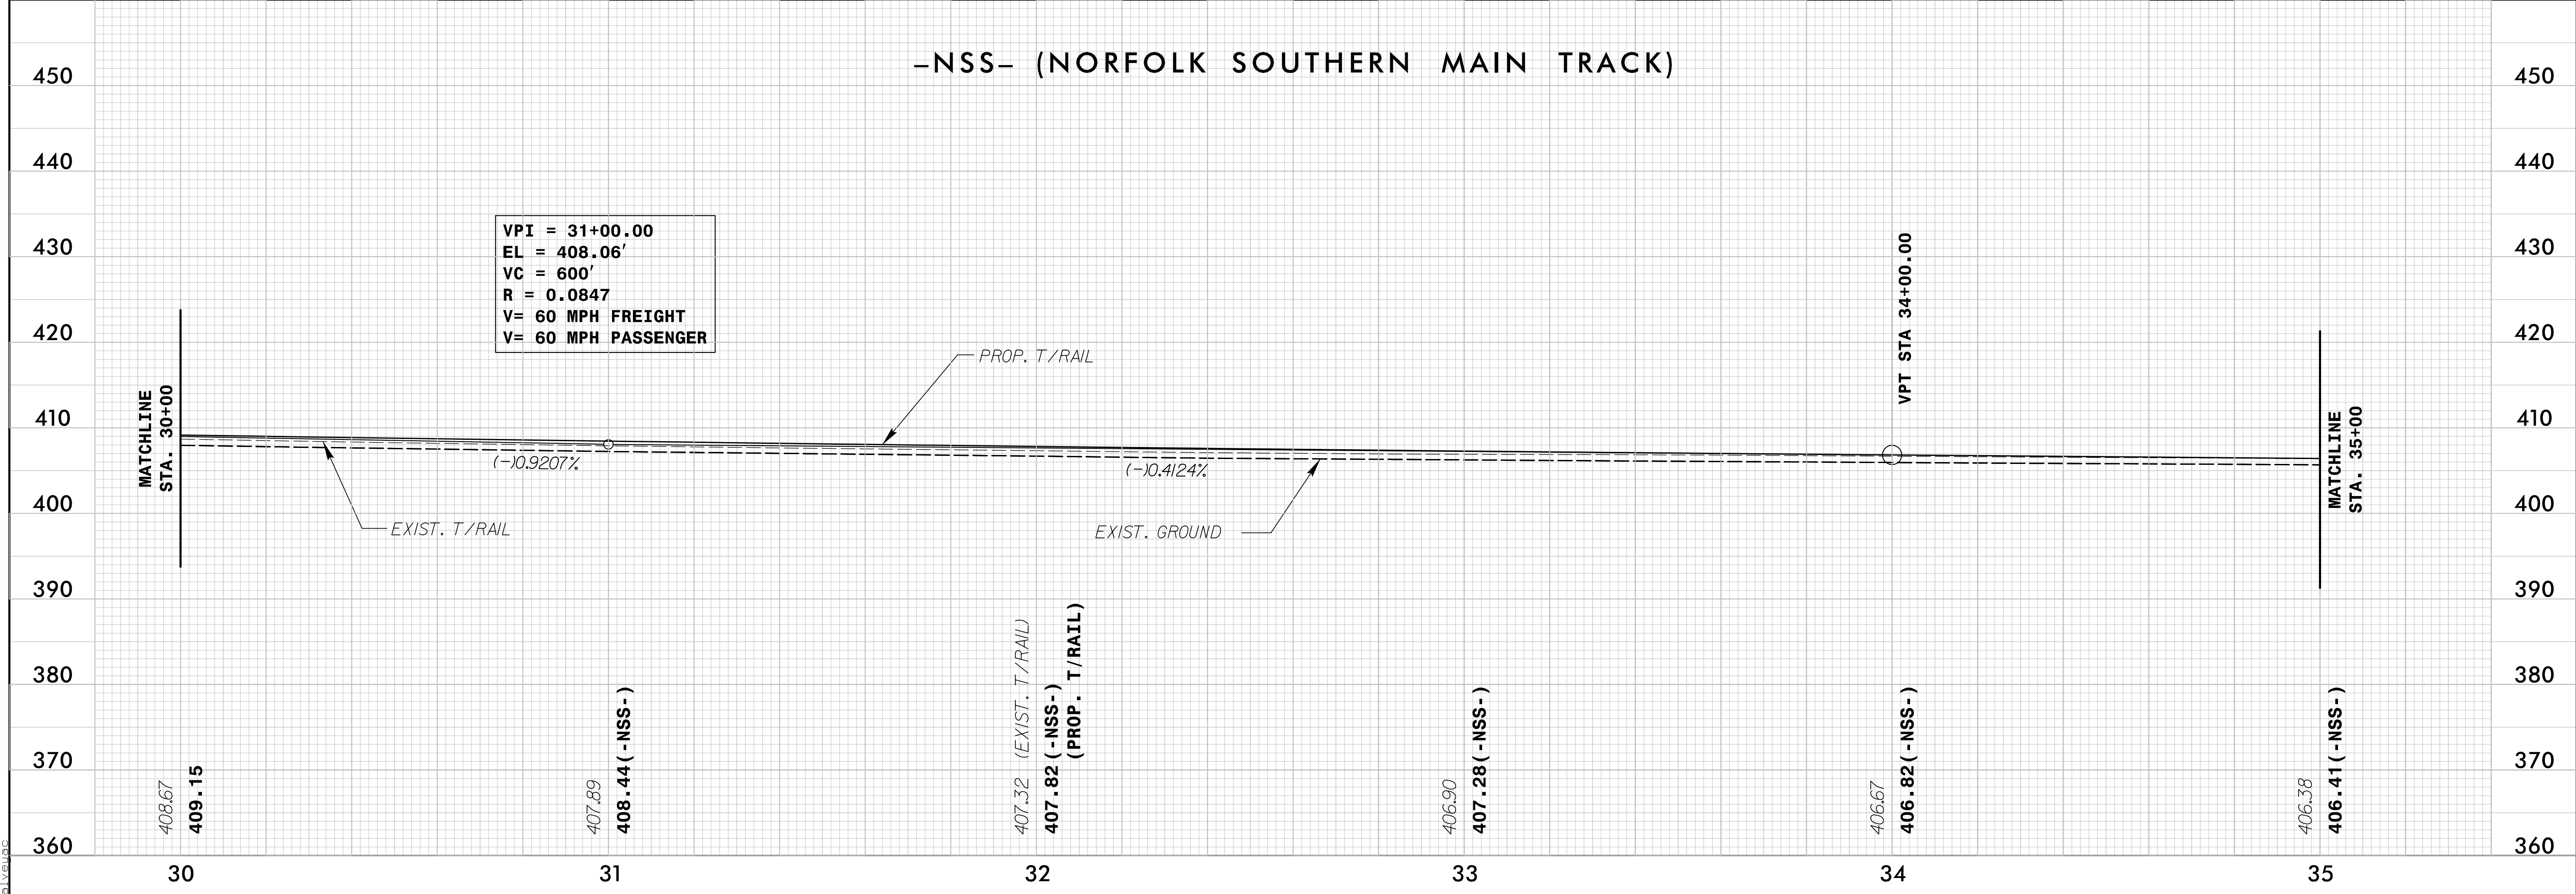

4/19/2016 11:18:00 AM C:\Users\j... \station\track\RAA\_u3308\_rdy.pfl\_sht.dgn