


5/28/99

-SW2- (NORFOLK SOUTHERN SIDING TRACK DETOUR)


NSR BRIDGE MP H-56.10
CSXT BRIDGE MP SB-154.61

PROJECT REFERENCE NO. <i>U-3308</i>	SHEET NO. <i>RR-25</i>
RAIL DESIGN ENGINEER	HYDRAULICS ENGINEER

DOCUMENT NOT CONSIDERED FINAL
UNLESS ALL SIGNATURES COMPLETED

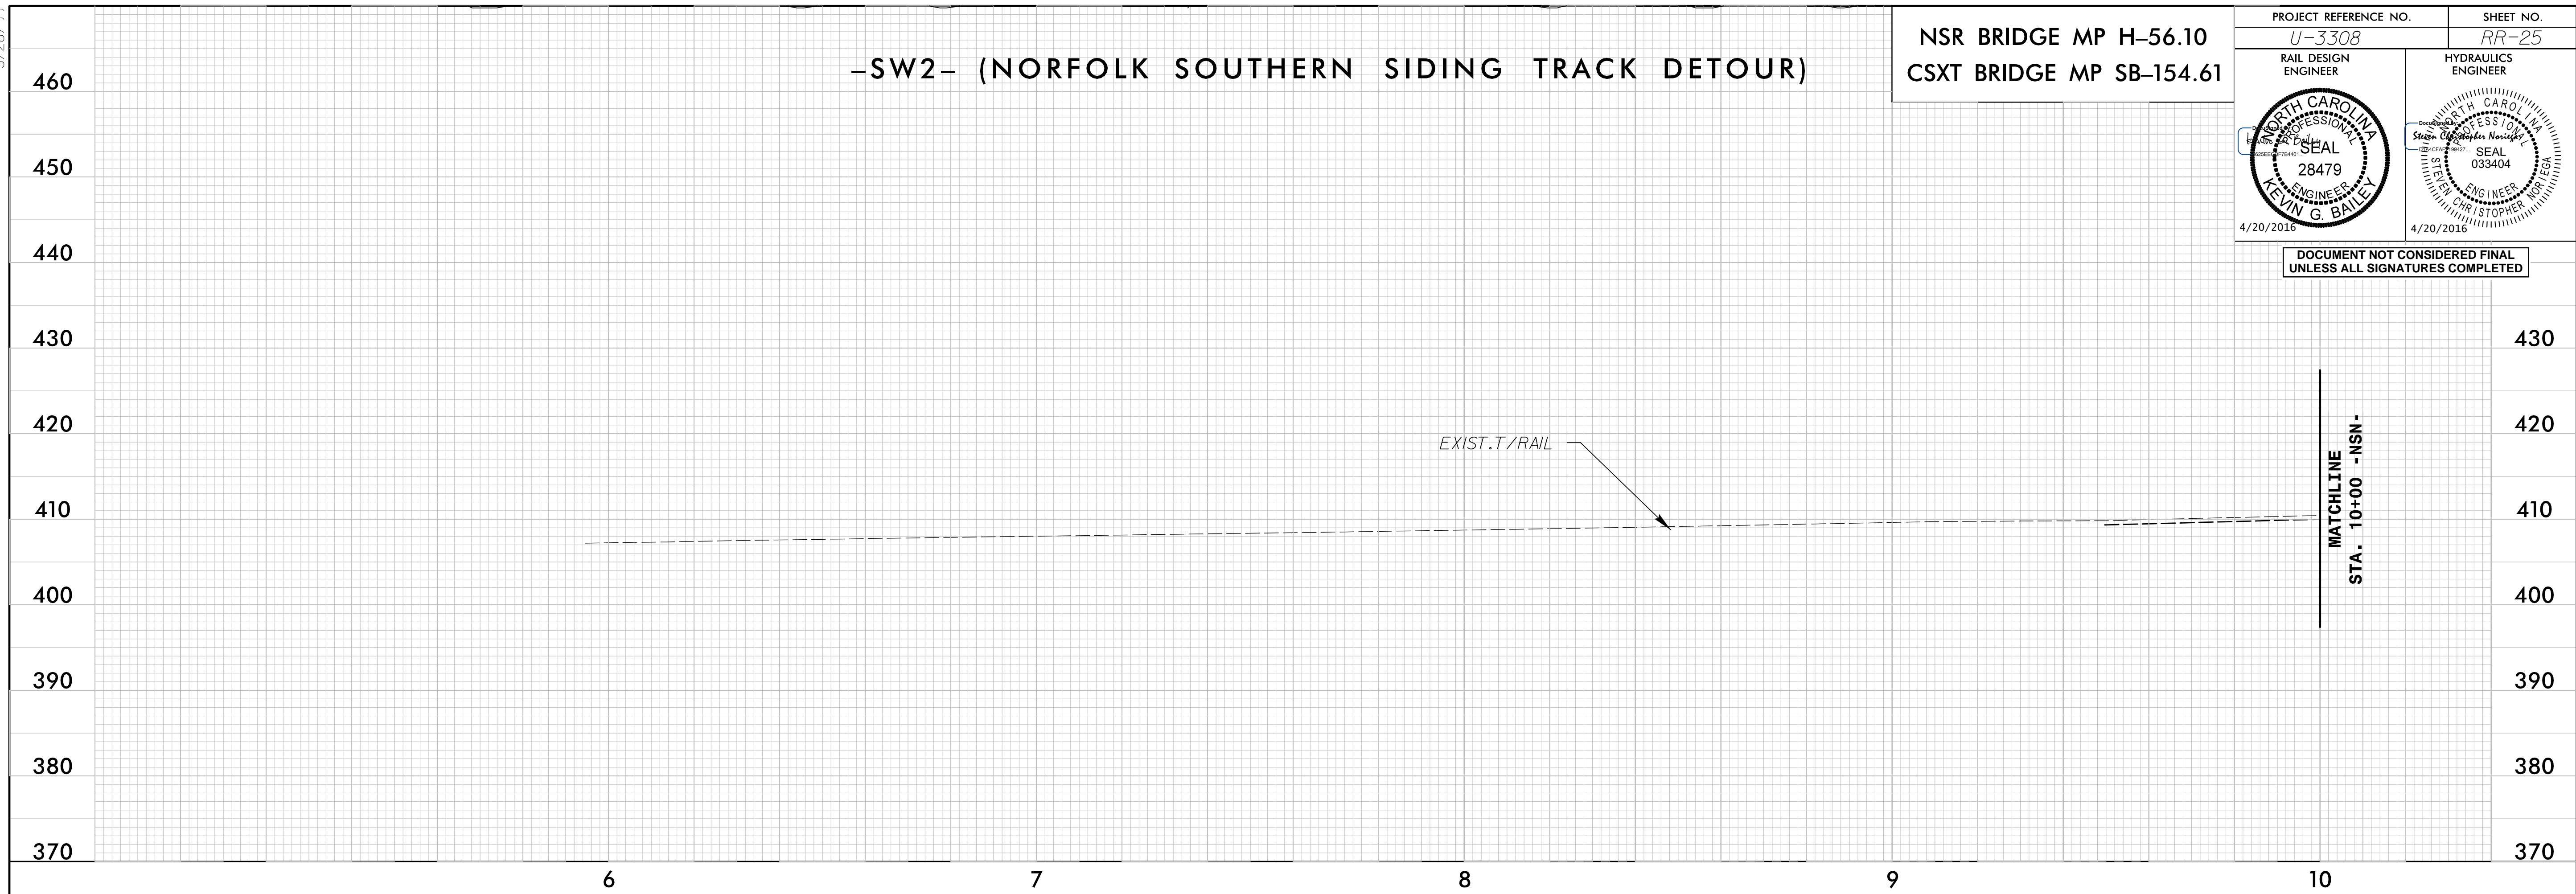

-SW2- (NORFOLK SOUTHERN SIDING TRACK DETOUR)

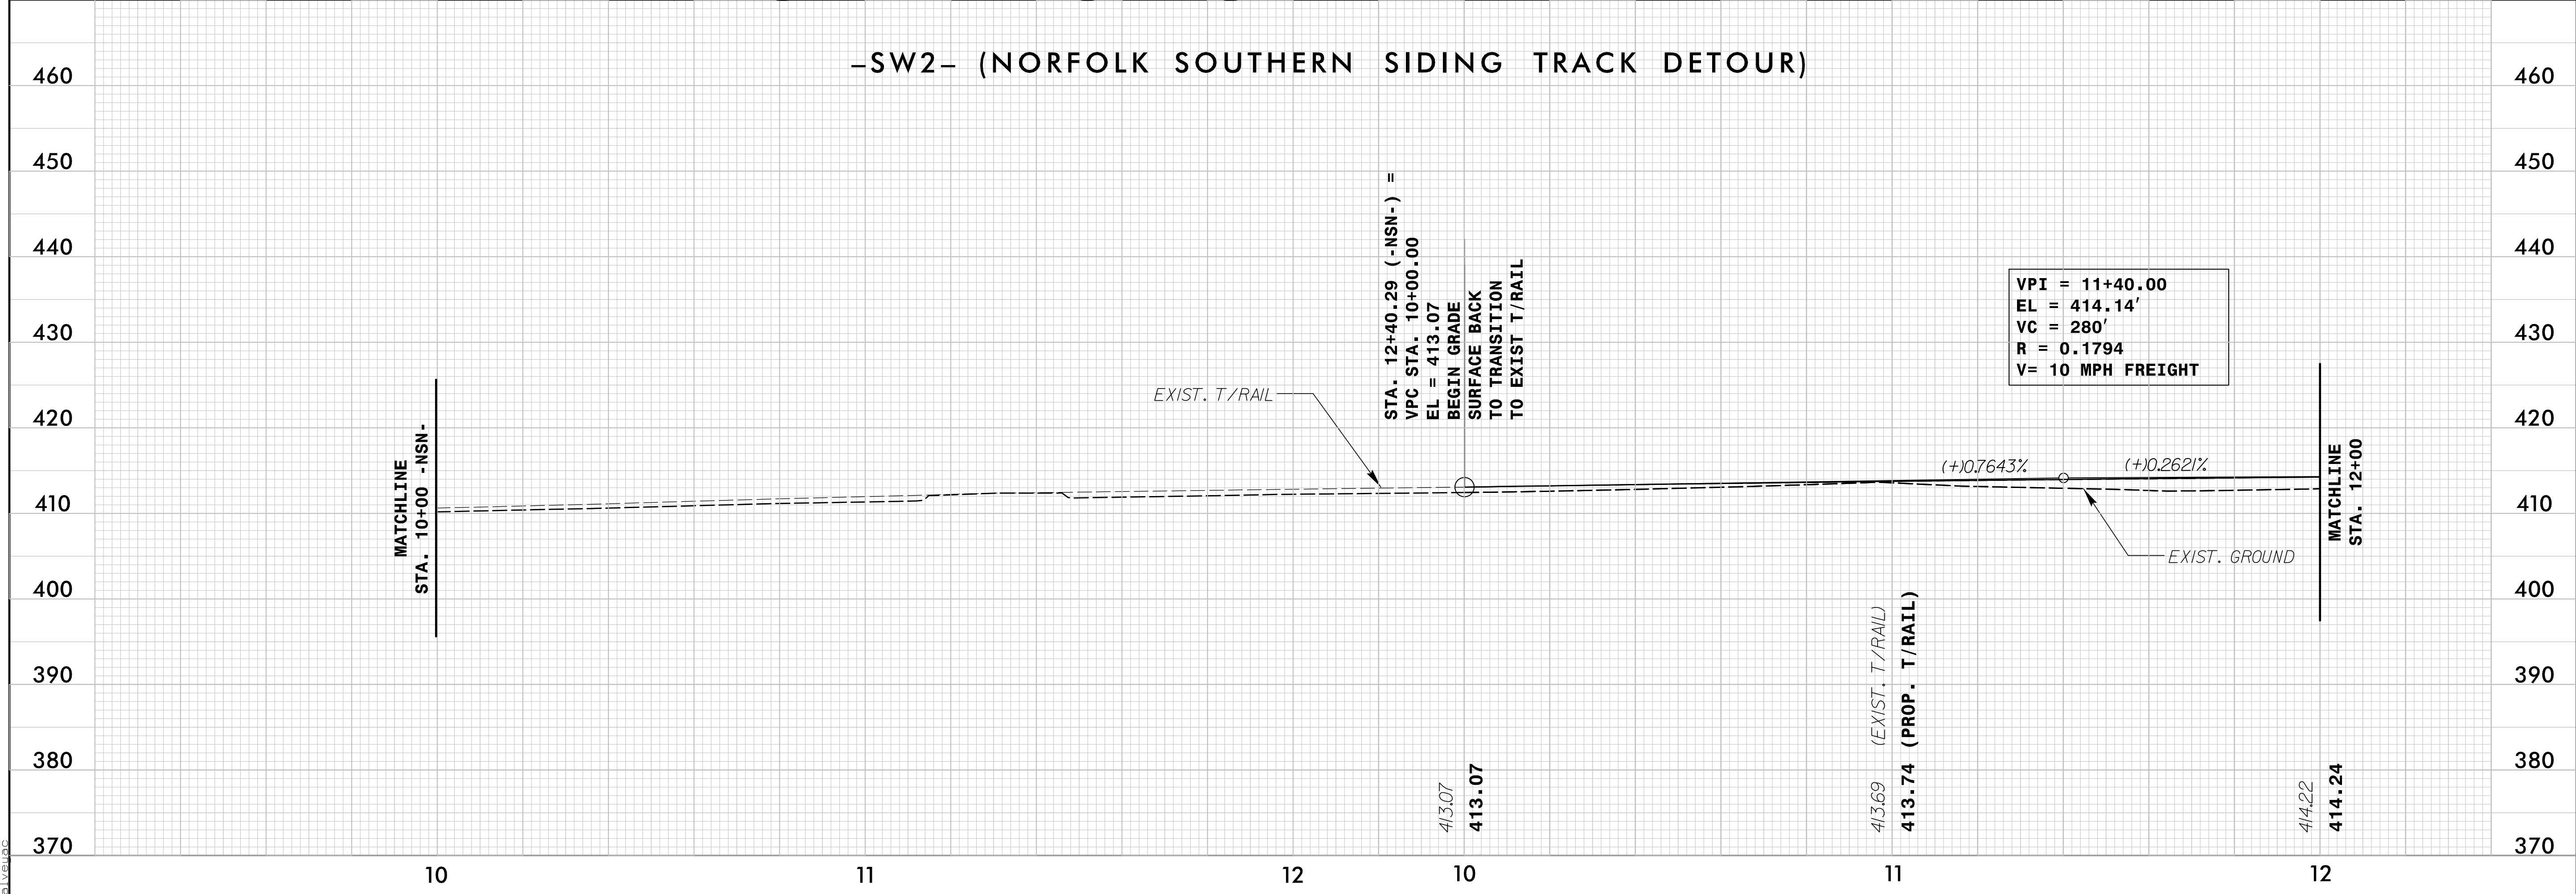

4/19/2016 1:18:00 PM C:\Users\j2513251\station\track\RAA_u3308_rdy.pfl_sht.dgn