


5/28/16

# -SW2- (NORFOLK SOUTHERN SIDING TRACK DETOUR)

NSR BRIDGE MP H-56.10  
CSXT BRIDGE MP SB-154.61

PROJECT REFERENCE NO. U-3308	SHEET NO. RR-26
RAIL DESIGN ENGINEER KEYVN G. BAILEY 4/20/2016	HYDRAULICS ENGINEER CHRISTOPHER H. HARRIS 4/20/2016

DOCUMENT NOT CONSIDERED FINAL  
UNLESS ALL SIGNATURES COMPLETED

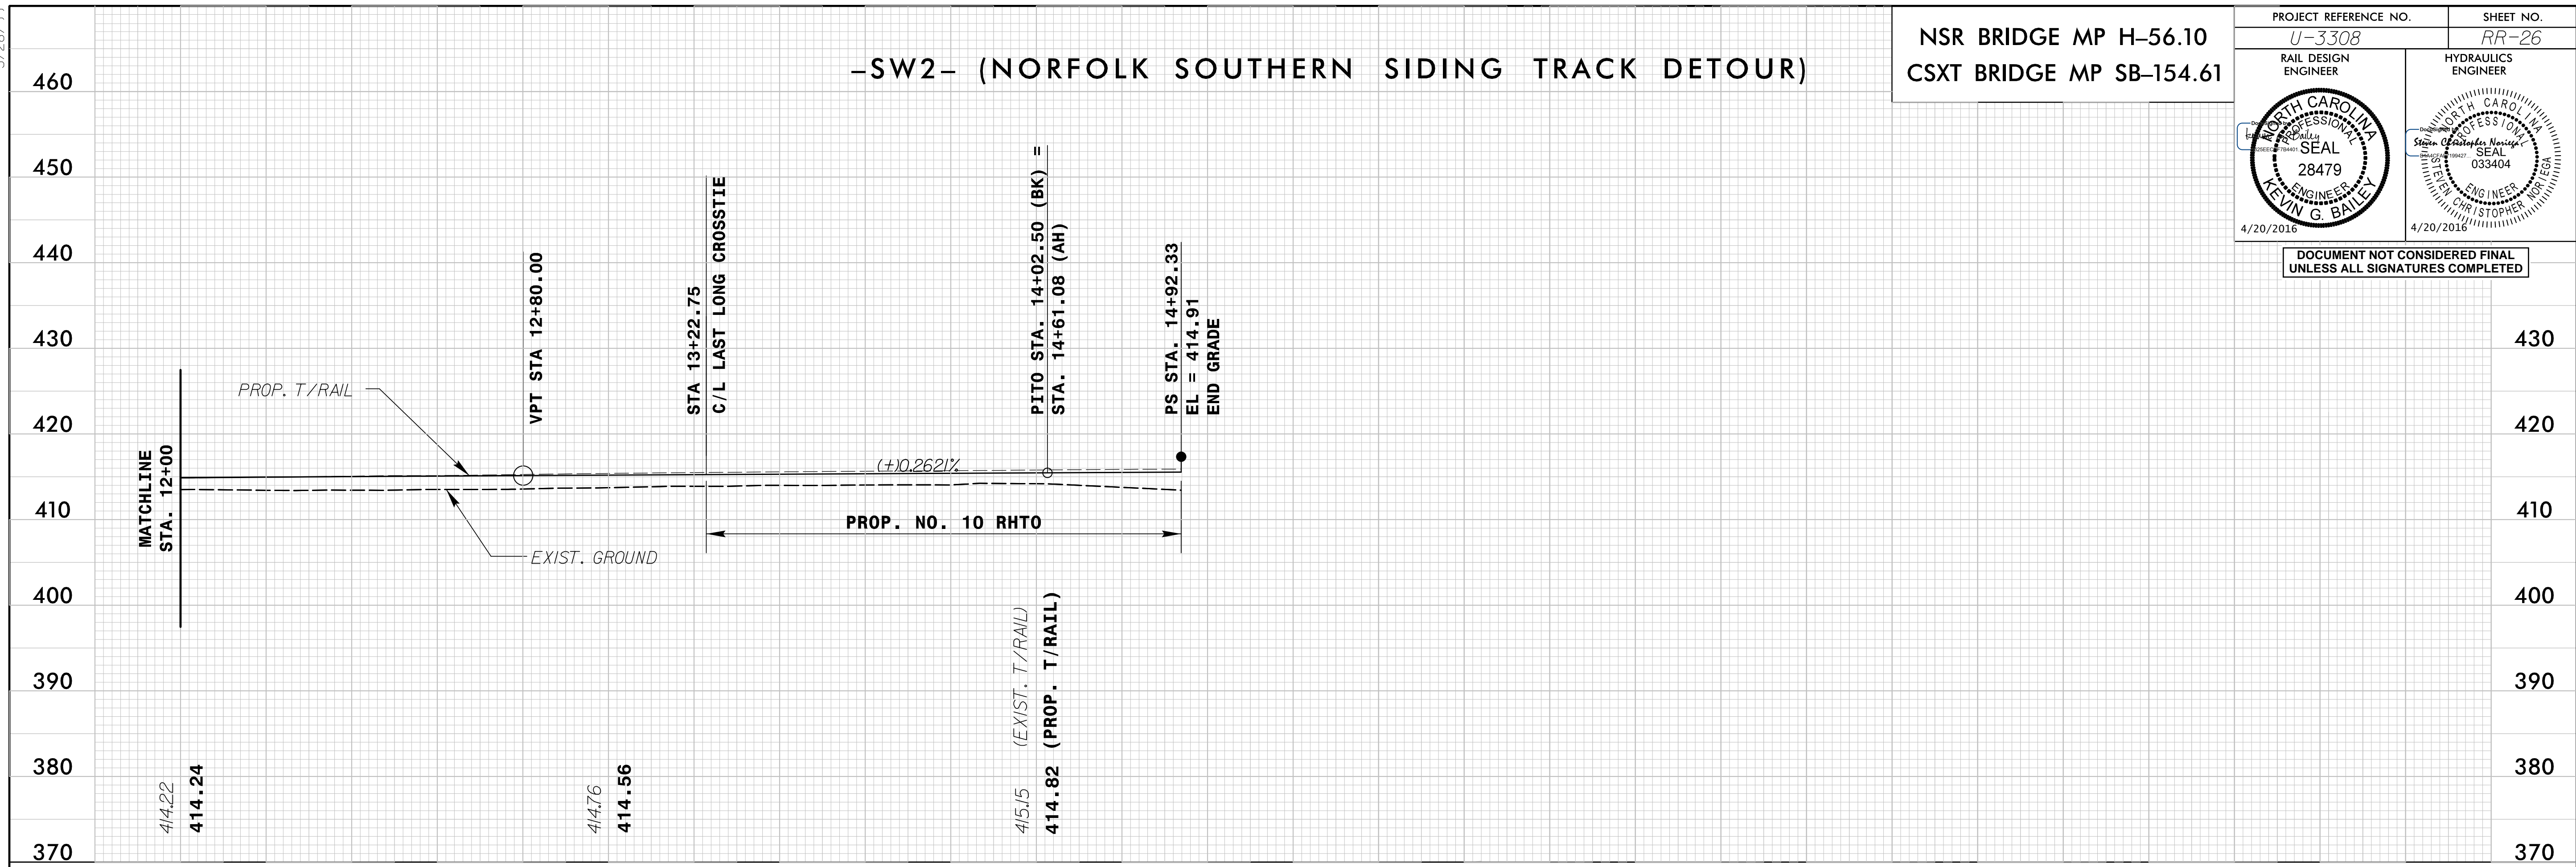

THIS SECTION INTENTIONALLY LEFT BLANK

4/19/2016 1:18:00 PM C:\Users\jg3251\station\track\RAA\_u3308\_rdy.pfl\_sht.dgn