



9/8/2015 10:26:05 AM
I:\PROJECTS\513251\usstation\track\RA_u3308_rdu\p1_nss-nsn_DETOUR.dgn
Plotter

10/26/98

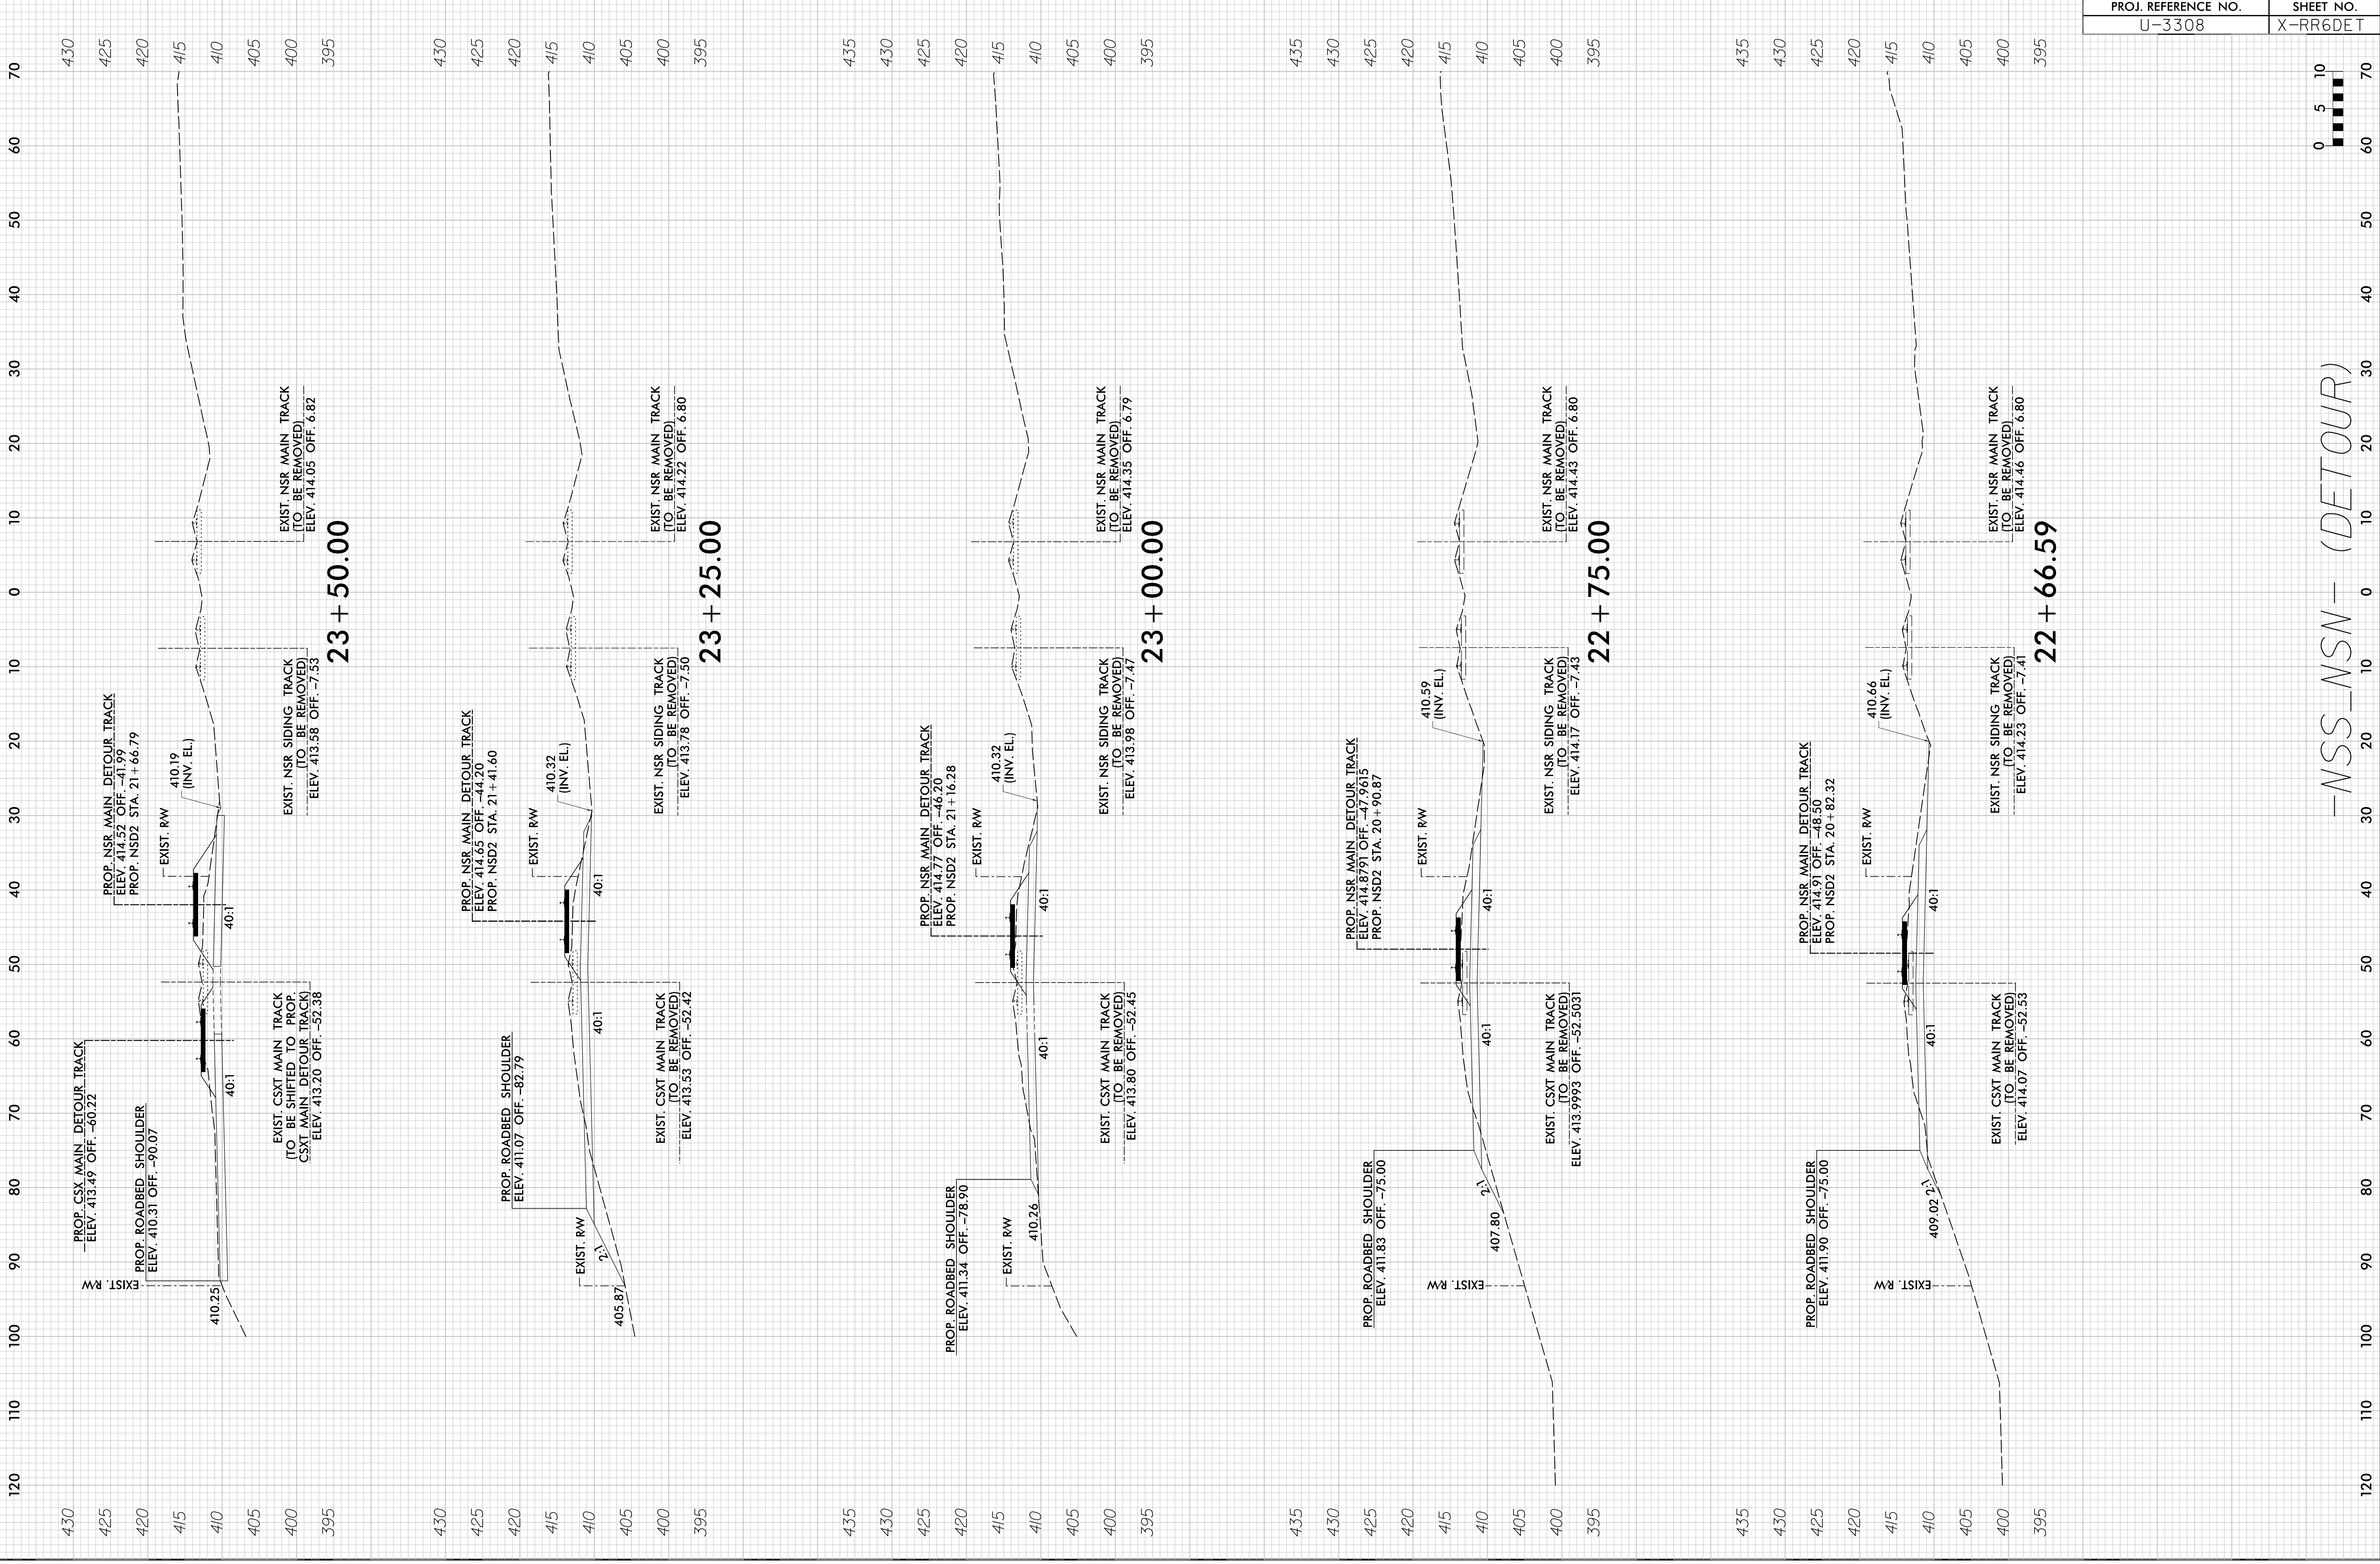

PROJ. REFERENCE NO.	SHEET NO.
U-3308	X-RR6DET

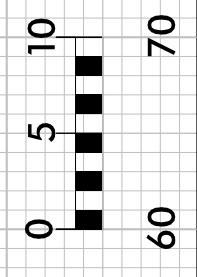

-NSS-NSN- (DETOUR)