


8/23/99

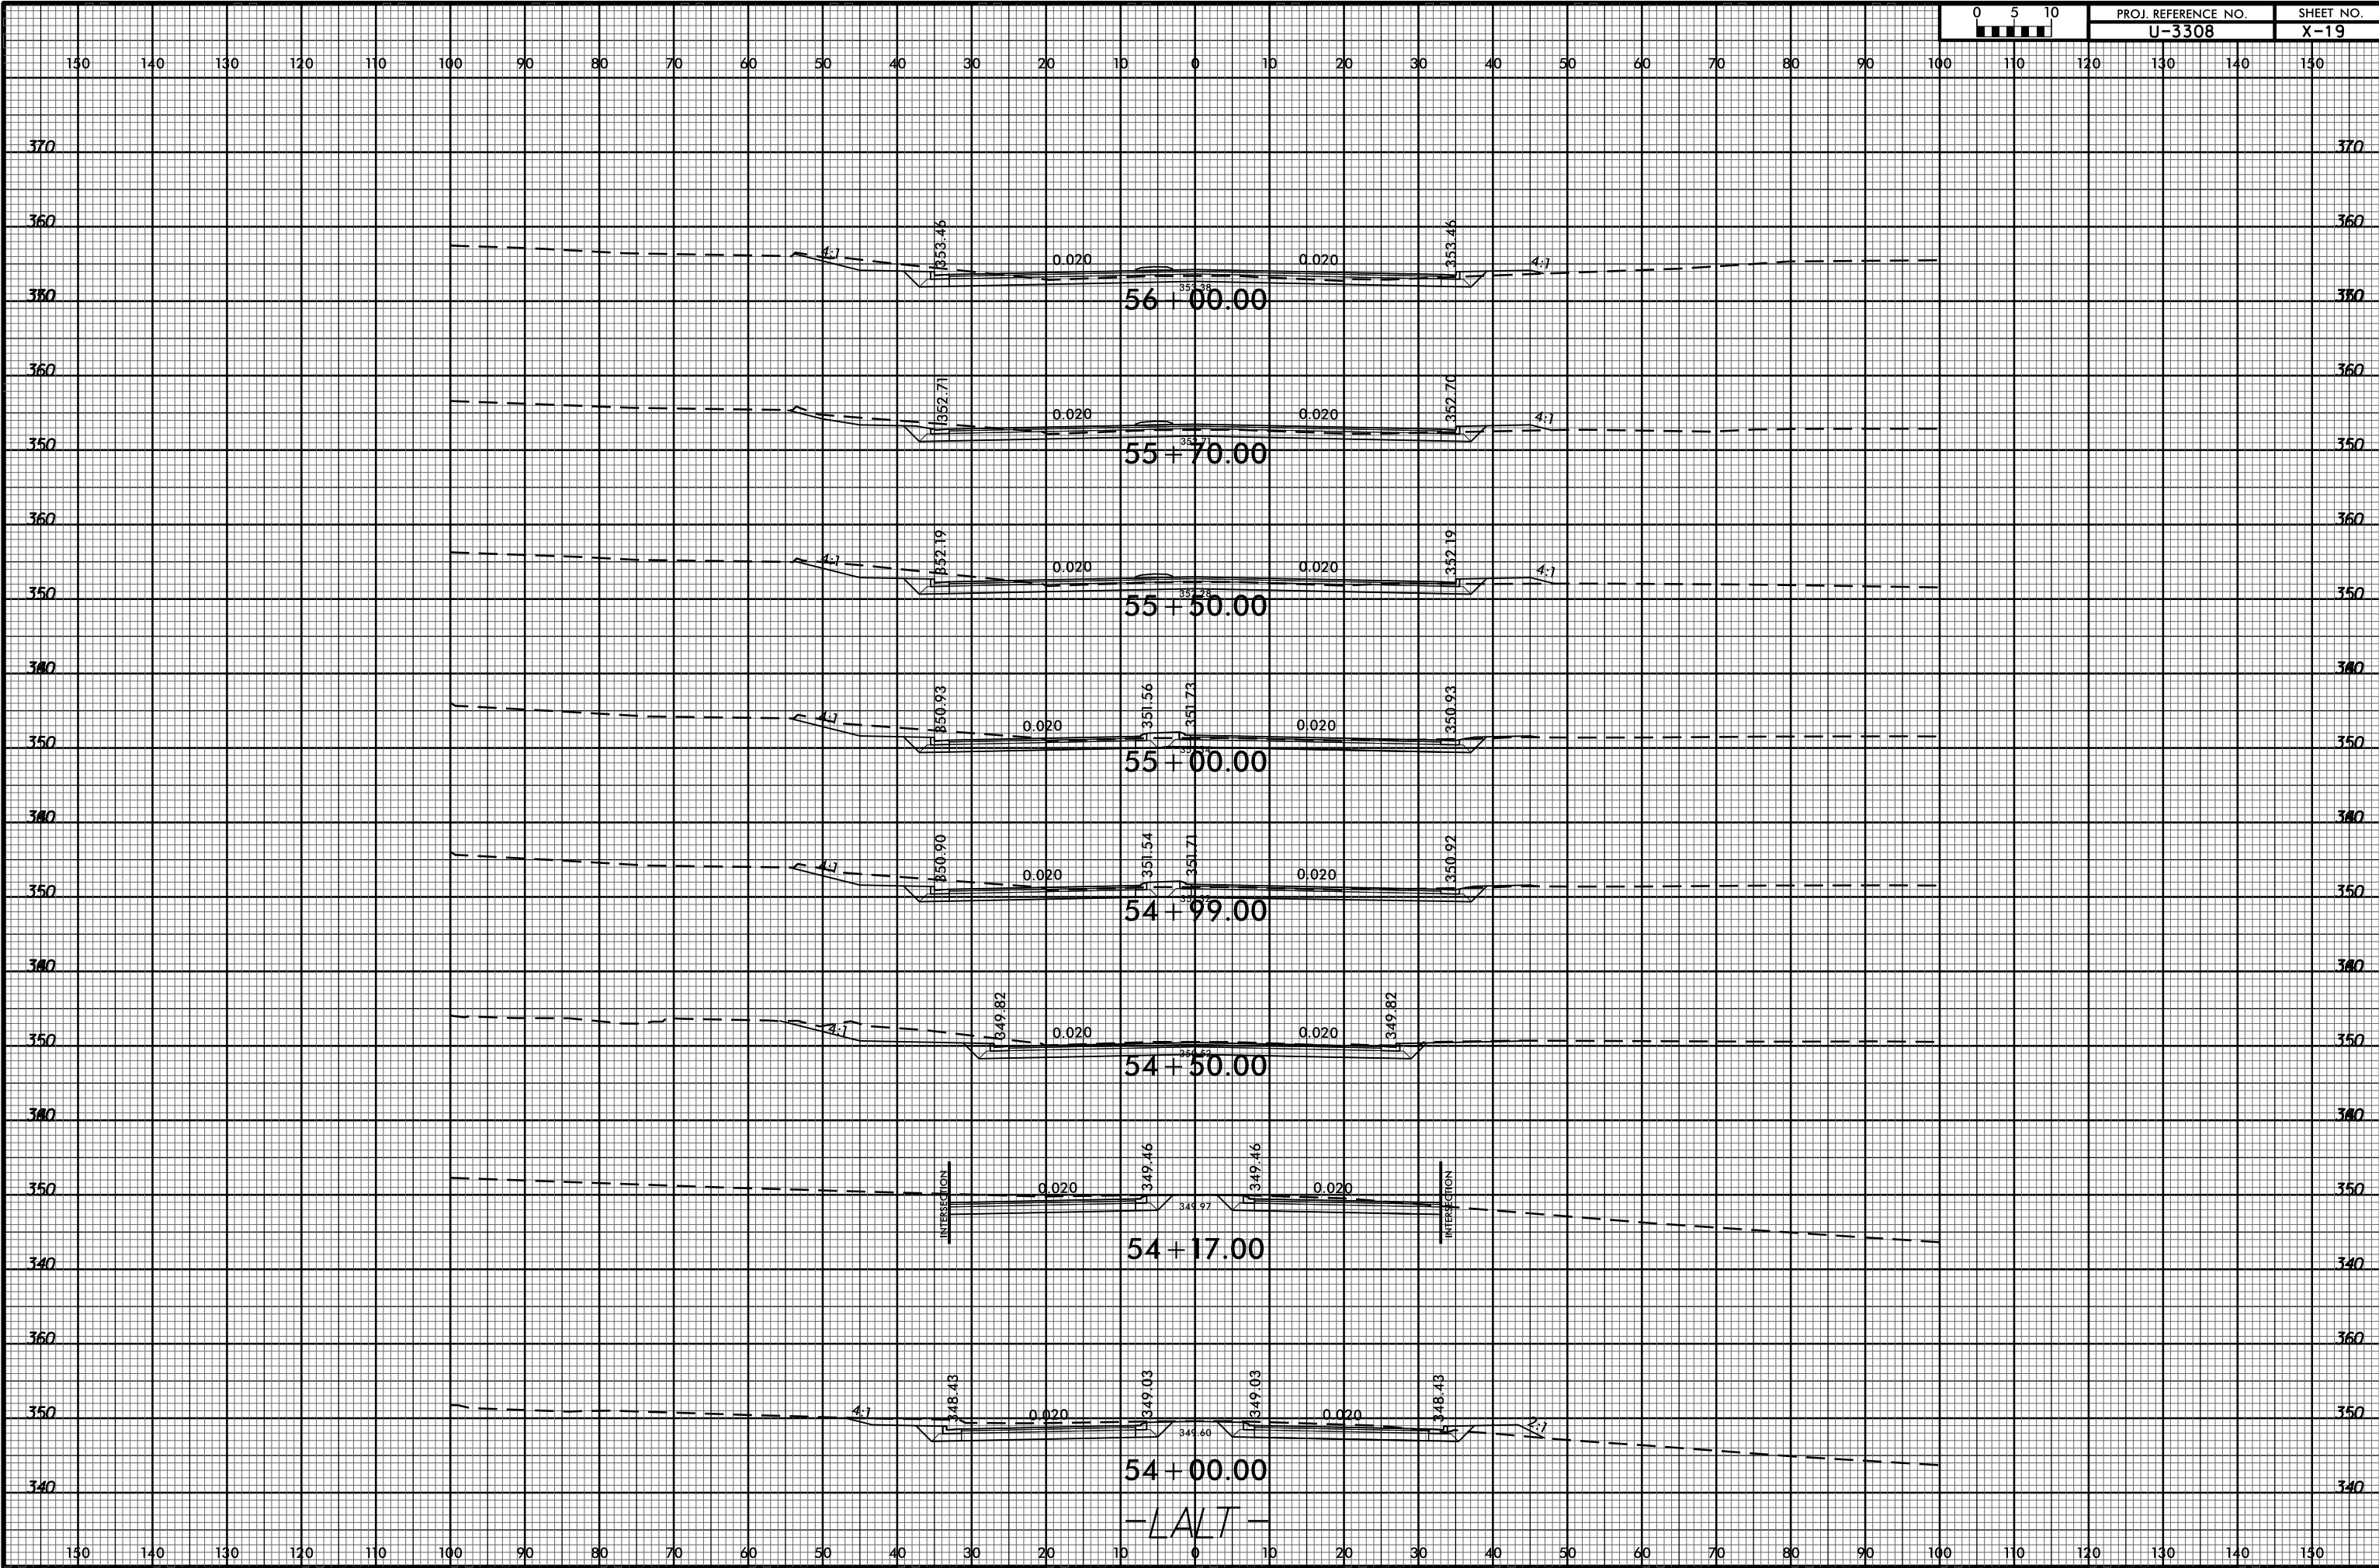

PROJ. REFERENCE NO. U-3308

SHEET NO. X-19



14-MAY-2015 17:44
R:\Road\XSC\U-3308_Rdu-xl.L&L T.dgn
\$\$\$\$USERNAME\$\$\$\$