


B:\23\99  
15-MAY-2015 15:00  
R:\Roadway\XSC\U3308\_r.dwg\_xpl\_r\_4.dgn  
\$\$\$\$\$USERNAME\$\$\$\$

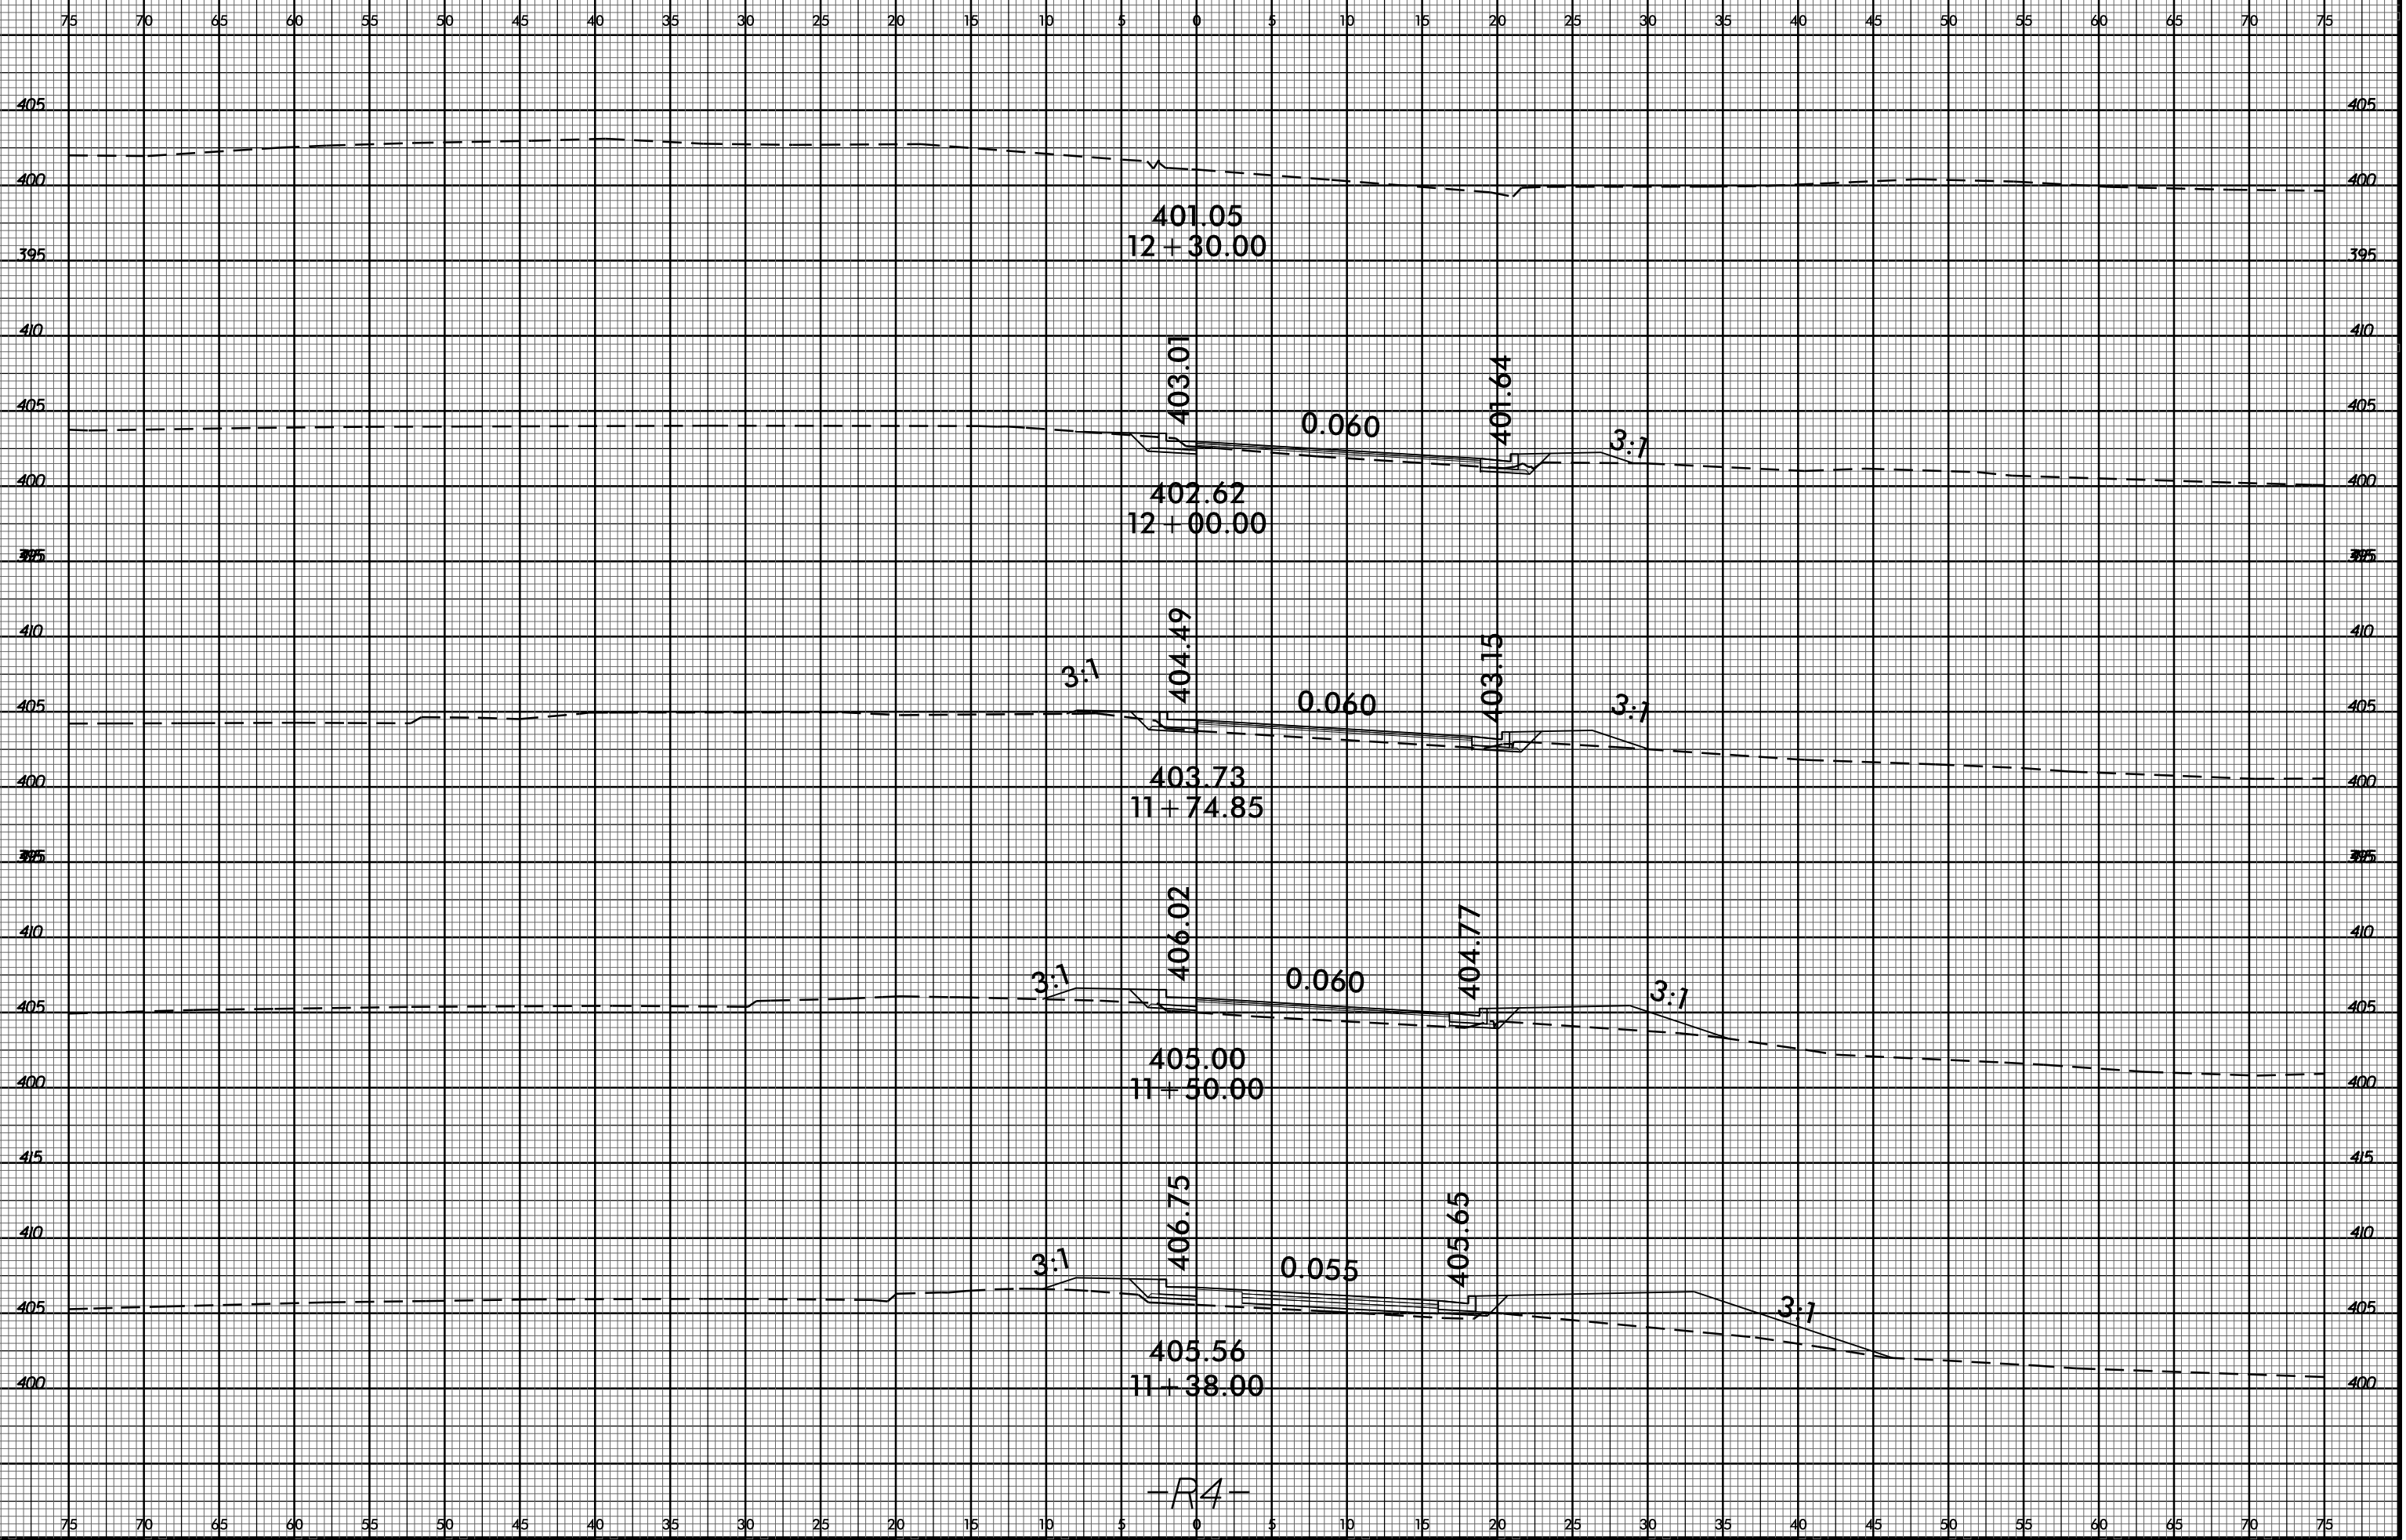

-R4-