


B/23/99  
15-MAY-2016 15:02  
R:\Roadwork\3308\3308\_r.dwg\_xpl\_u10.dgn  
\$\$\$\$\$USER\$NAME\$\$\$\$

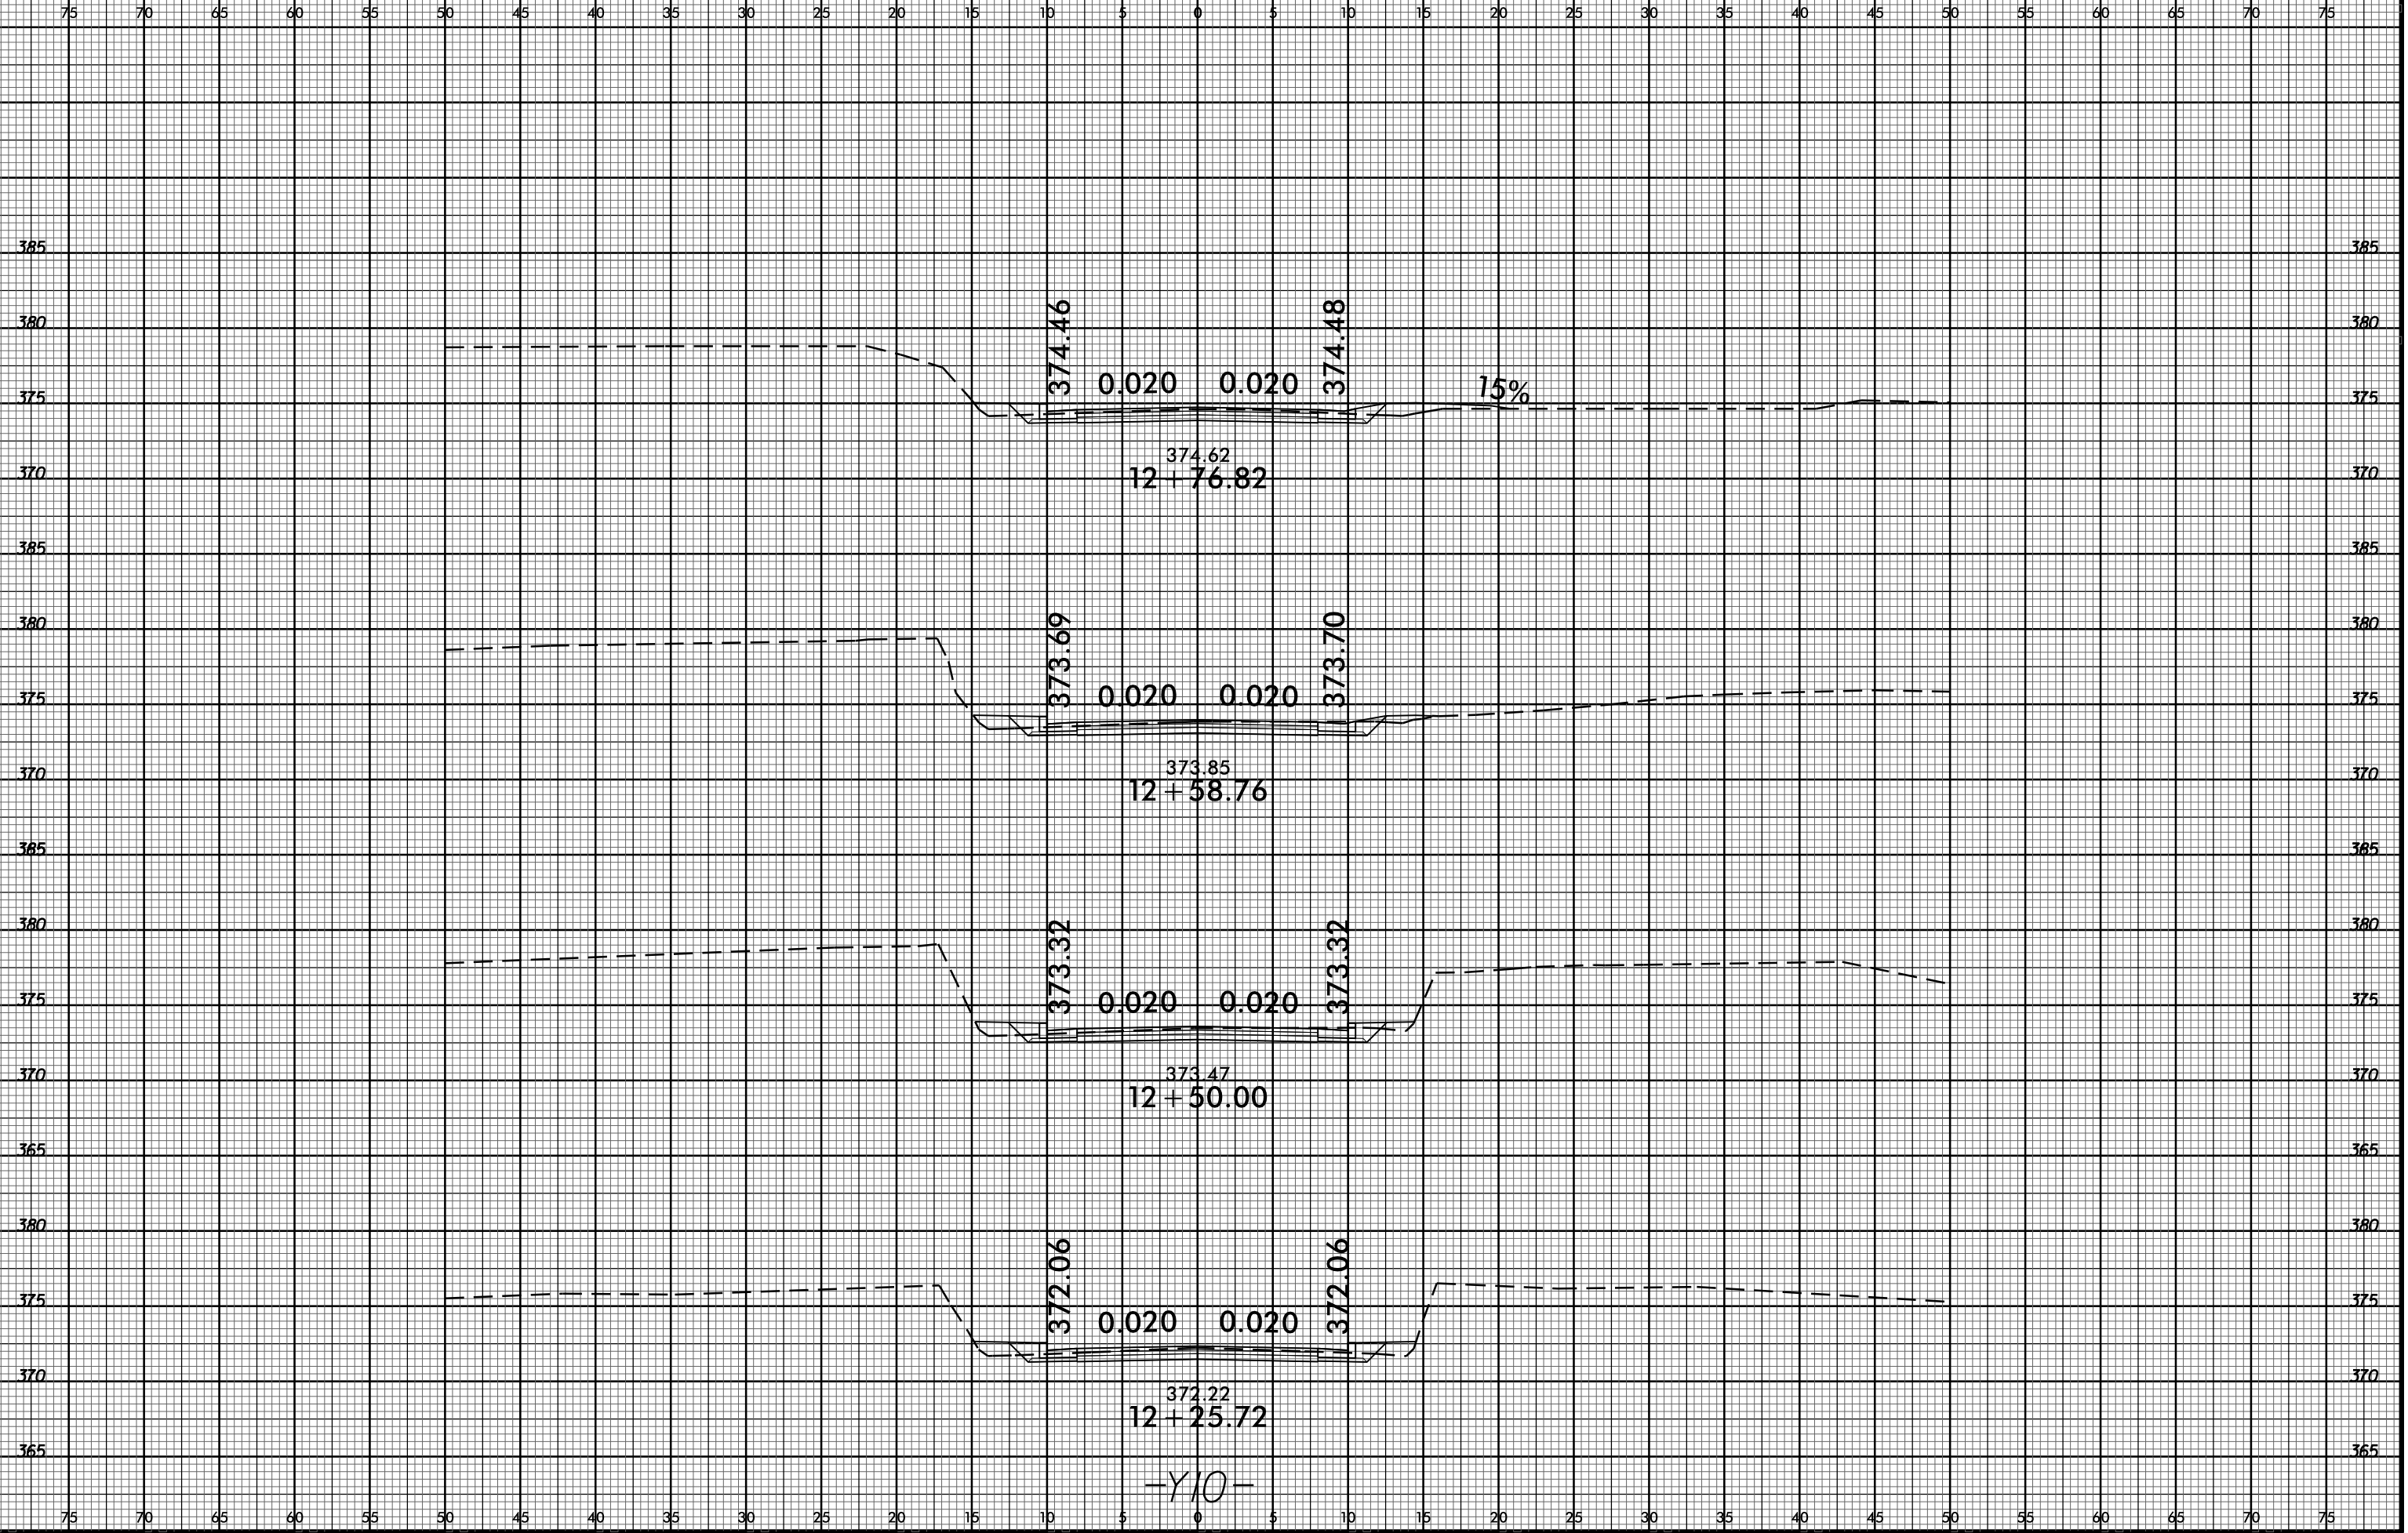

-Y10-