


INDEX			
STR. NO.	STATION	DESCRIPTION	SHEET NO.
1	16+42.70 -LALT- 13+31.37 -YA-	BRIDGE OVER NC 147 (DURHAM EXPRESSWAY) ON NC 55 (ALSTON AVE.)	S1-1 THRU S1-47
2	23+00.86 -LALT- 17+05.05 -Y-	BRIDGE OVER NC 55 (ALSTON AVE.) ON PETTIGREW ST.	S2-1 THRU S2-32
3	24+09.63 -LALT- 21+11.43 -NSN-	BRIDGE OVER NC 55 (ALSTON AVE.) ON NSN RAILROAD	S3-1 THRU S3-44
4	24+55.20 -LALT- 13+22.18 -CSXN-	BRIDGE OVER NC 55 (ALSTON AVE.) ON CSXN RAILROAD	S4-1 THRU S4-67
W1	37+40.00 -LALT-	MSE RETAINING WALL ALONG ALSTON AVE. (NC 55)	W-1
W2	46+80.00 -LALT-	CAST-IN-PLACE GRAVITY RETAINING WALL ALONG ALSTON AVE. (NC 55)	W-2
W3A	10+50.00 -Y14-	CAST-IN-PLACE GRAVITY RETAINING WALL ALONG -Y14- (TAYLOR ST.)	W-3
W3B	10+80.00 -Y14-	CAST-IN-PLACE GRAVITY RETAINING WALL ALONG -Y14- (TAYLOR ST.)	W-3
W4	49+80.00 -LALT-	MSE RETAINING WALL ALONG ALSTON AVE. (NC 55)	W-4
W5	57+70.00 -LALT-	MSE RETAINING WALL ALONG ALSTON AVE. (NC 55)	W-5
—	—	DETAILS OF MSE WALLS & CAST-IN-PLACE GRAVITY WALLS	W-6 THRU W-8

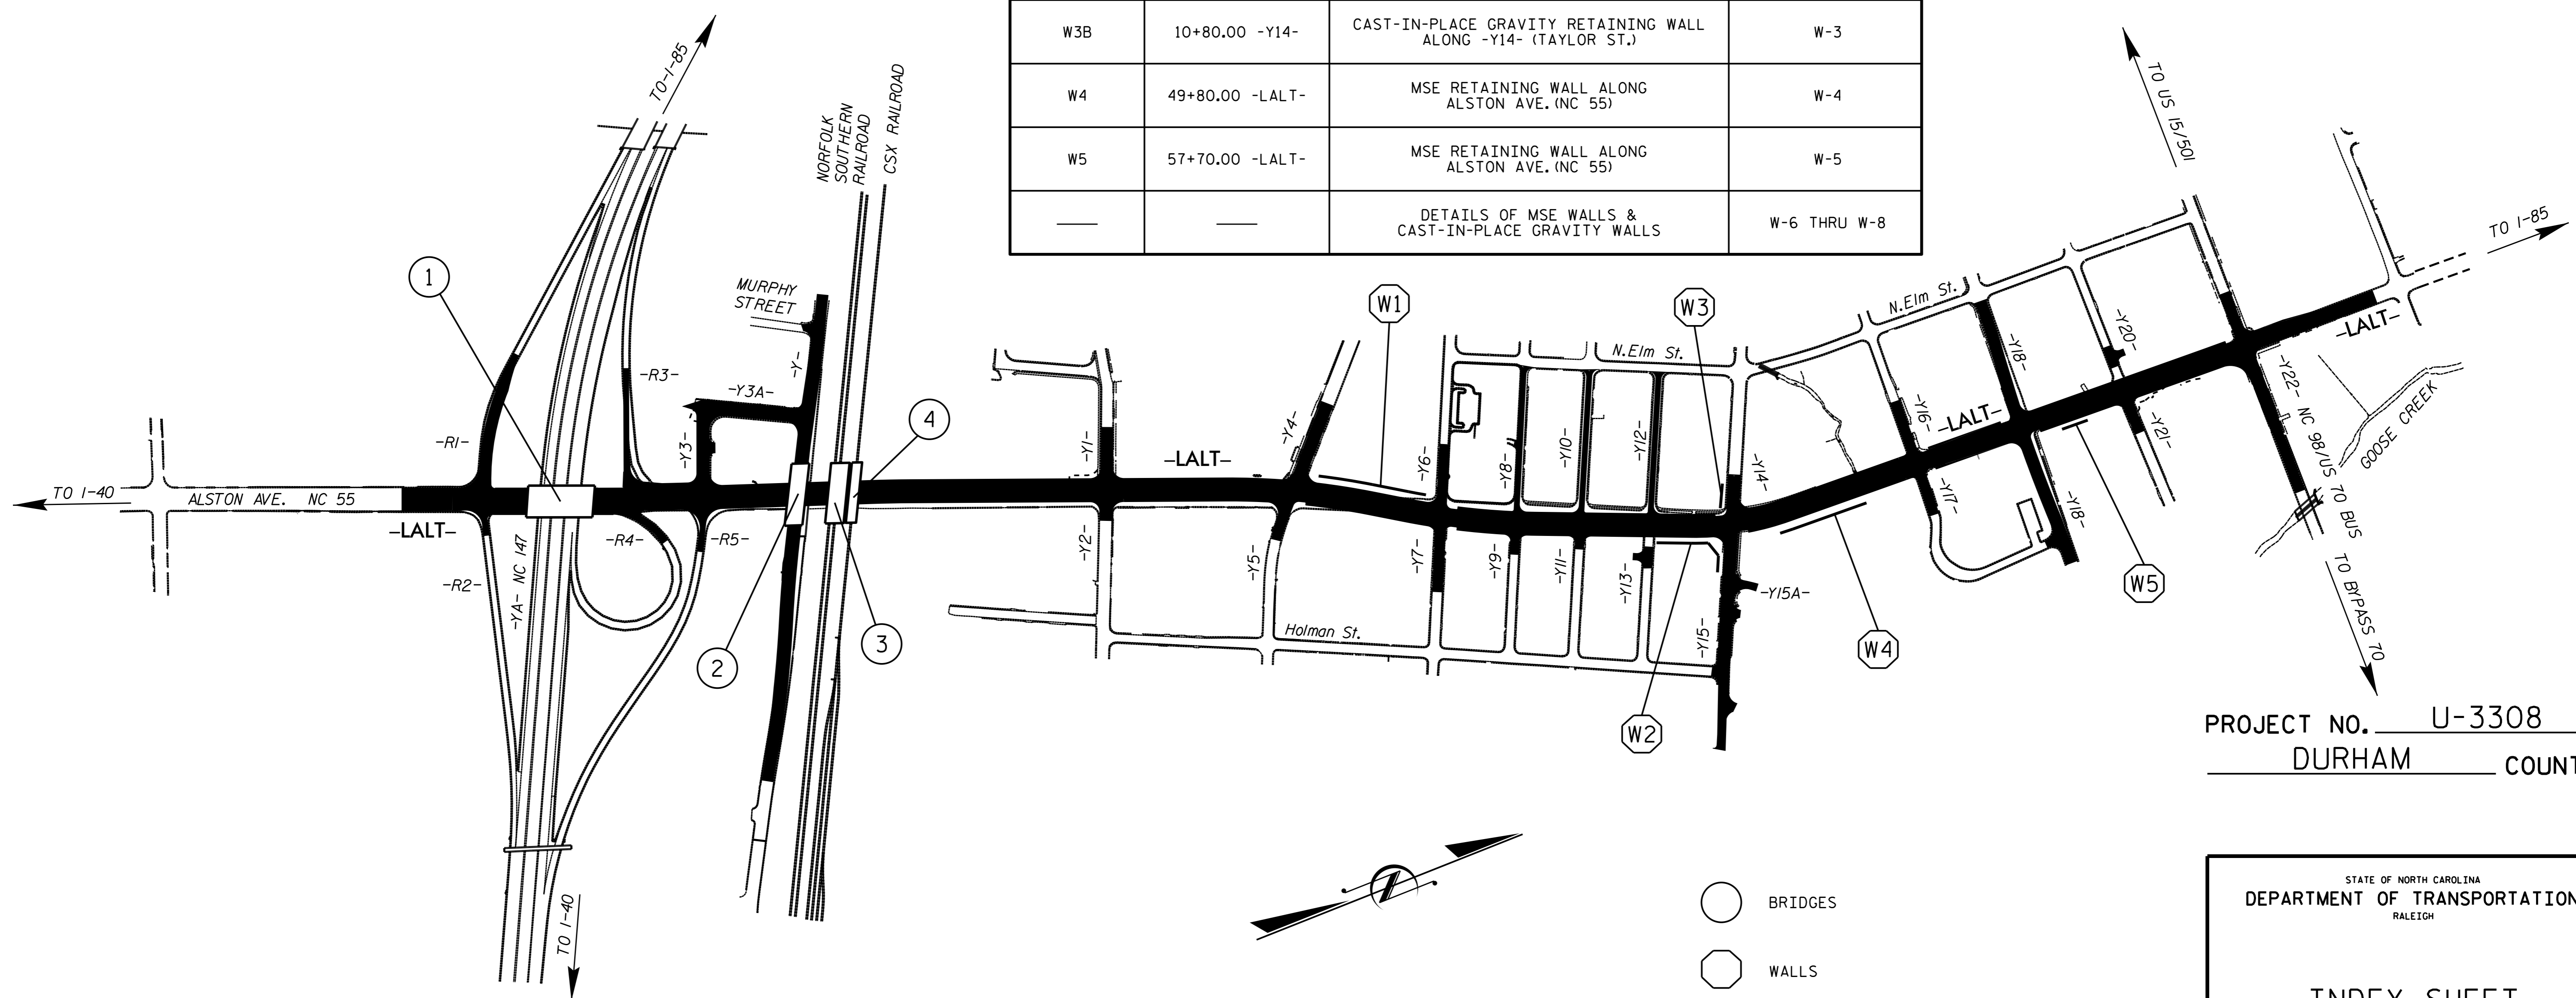

PROJECT NO. U-3308
DURHAM COUNTY

STATE OF NORTH CAROLINA
DEPARTMENT OF TRANSPORTATION
RALEIGH

INDEX SHEET

- BRIDGES
 - ⬡ WALLS
- LEGEND**

DRAWN BY : T. H. CARROLL DATE : 11/17/14
CHECKED BY : M.K. BEARD DATE : 4/9/15

01-DEC-2015 10:46
R:\Structures\Plans\U3308.SD.IS.dgn
jdhawk

REVISIONS						SHEET NO.
NO.	BY:	DATE:	NO.	BY:	DATE:	
1			3			TOTAL SHEETS
2			4			