

PLAN - SPAN B
(ABUTMENTS AND PIERS ARE PARALLEL)

NOTES:


1. FOR OPEN JOINT IN CURB DETAILS, SEE "DECK JOINT DETAILS" SHEET.
2. FOR DECK DRAIN LOCATIONS, SEE "STRUCTURE DRAINAGE SYSTEM" SHEET.
3. FOR SECTION B-B, SEE "DECK JOINT DETAILS" SHEET.

I:\PROJ\251325\ustation\struct\Final\403_OIL\U3308_SML_POS02.dgn 3/30/2015 4:40:13 PM olveyac

DRAWN BY : **MTC** DATE : **06-14**
 CHECKED BY : **DJM** DATE : **06-14**

DOCUMENT NOT CONSIDERED FINAL
UNLESS ALL SIGNATURES COMPLETED

STV / Ralph Whitehead Associates, Inc.
 900 W Trade Street, Suite 715
 Charlotte, NC 28202
 NC License No. F-0991

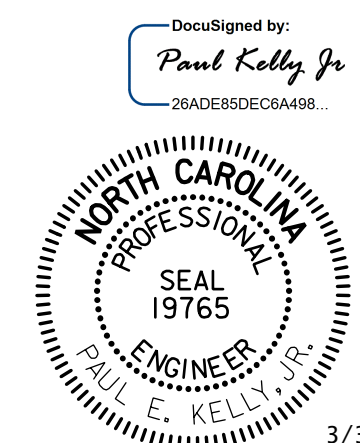

PROJECT NO. U-3308
DURHAM COUNTY
 STATION: POT 24+09.63 -LALT-
POT 21+11.43 -NSN-

SHEET 2 OF 3

STATE OF NORTH CAROLINA DEPARTMENT OF TRANSPORTATION RALEIGH					
PLAN OF SPANS SPAN B					
REVISIONS					SHEET NO.
NO.	BY:	DATE:	NO.	BY:	DATE:
1			3		
2			4		
					TOTAL SHEETS 44