



PLAN - PIER 3
(LOOKING DOWNSTATION)

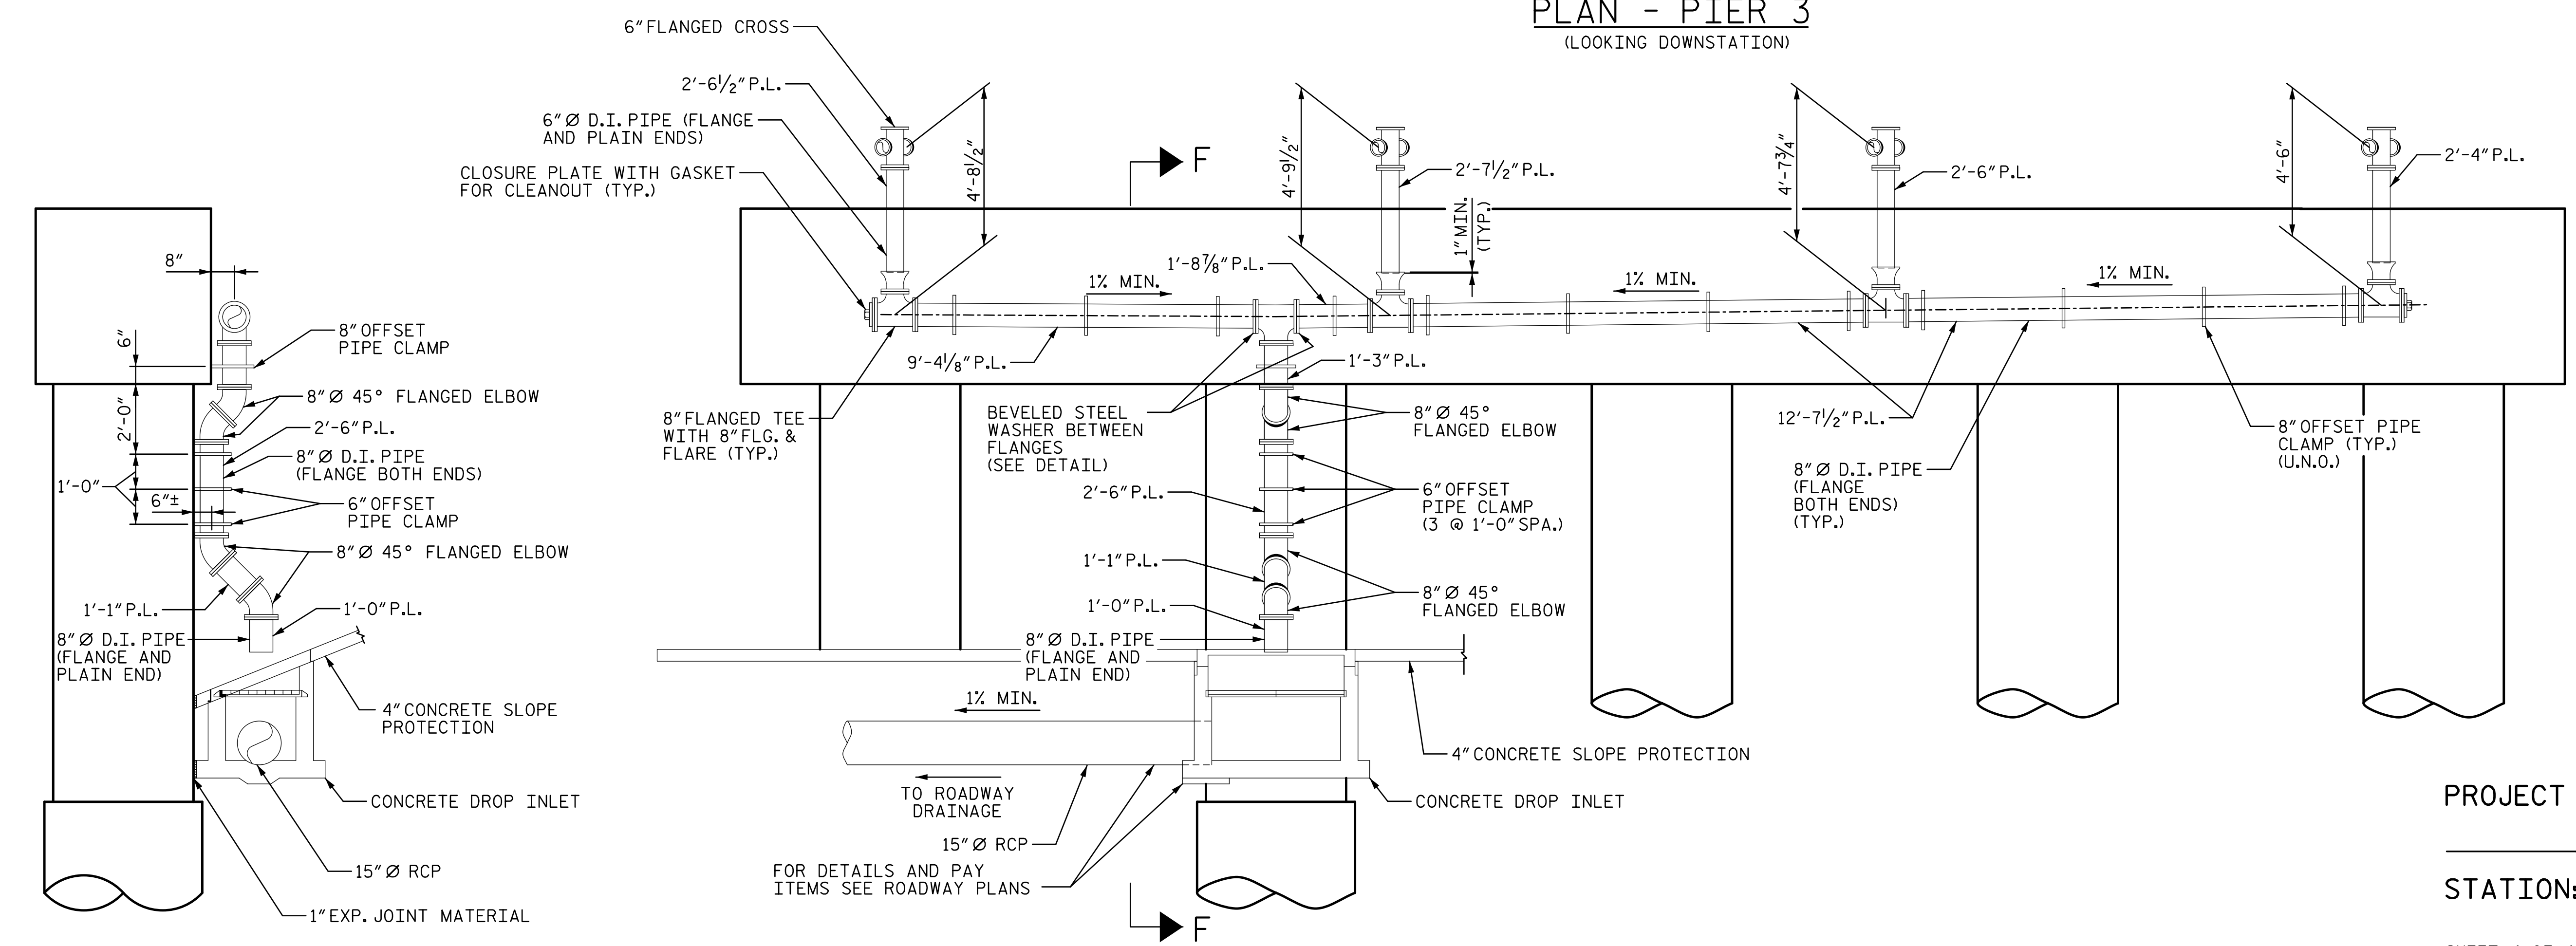

ELEVATION - PIER 3
(LOOKING DOWNSTATION)

- NOTES:**
1. FOR BEVELED STEEL WASHER DETAILS, SEE SHEET 3 OF 4.
 2. FOR OFFSET PIPE CLAMP DETAILS, SEE SHEET 3 OF 4.

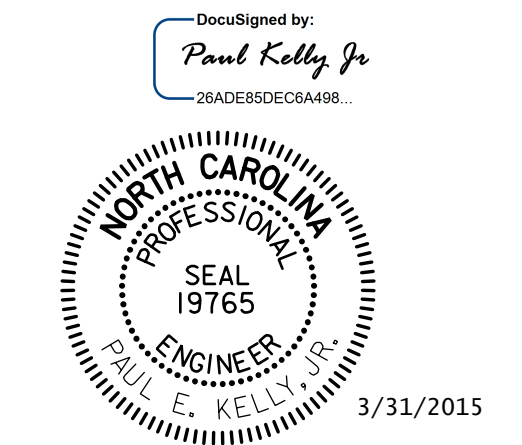

PROJECT NO. **U-3308**
DURHAM COUNTY
 STATION: **POT 24+09.63 -LALT-**
POT 21+11.43 -NSN-

SHEET 4 OF 4

STATE OF NORTH CAROLINA
 DEPARTMENT OF TRANSPORTATION
 RALEIGH
STRUCTURE DRAINAGE SYSTEM

REVISIONS						SHEET NO.
NO.	BY:	DATE:	NO.	BY:	DATE:	S3-16
1			3			TOTAL SHEETS
2			4			44

3/30/2015 1:40:15 PM I:\PROJ\251325\ustation\struct\final\403_016_U3308_SMU_SDS04.dgn

DRAWN BY : **MTC** DATE : **06-14**
 CHECKED BY : **DJM** DATE : **06-14**

DOCUMENT NOT CONSIDERED FINAL
 UNLESS ALL SIGNATURES COMPLETED

STV / Ralph Whitehead Associates, Inc.
 900 W Trade Street, Suite 715
 Charlotte, NC 28202
 NC License No. F-0991