

RAIL TRAFFIC STAGING CONT'D:

STAGE 3

INSTALL SHORING 2 AND 3 TO MAINTAIN RAIL TRAFFIC ON -NSD2- TRACK.  
SEE TEMPORARY SHORING OF THE -NSN-/-NSS- BRIDGE PLANS FOR LOCATION OF SHORING 2 AND 3.

CONSTRUCT PROPOSED -NSD2- TRACK.

SHIFT ALL RAIL TRAFFIC TO PROPOSED -NSD2- TRACK.

REMOVE EXISTING -NSN- AND -NSS- BRIDGES.

STAGE 4

CONSTRUCT PROPOSED -NSN- AND -NSS- BRIDGE.

STAGE 5

SHIFT ALL RAIL TRAFFIC TO -NSN- AND -NSS- BRIDGE.  
REMOVE PROPOSED -NSD2- TRACK, AND TEMPORARY SPAN C OF PROPOSED -CSXN- BRIDGE.

COMPLETE CONSTRUCTION OF -CSXN- BRIDGE/TRACK.

FINAL

SHIFT -CSXN- RAIL TRAFFIC TO PROPOSED -CSXN- BRIDGE.

PROJECT NO. U-3308

DURHAM COUNTY

STATION: 24+55.20 -LALT-

13+22.18 -CSXN-

SHEET 2 OF 2

STATE OF NORTH CAROLINA  
DEPARTMENT OF TRANSPORTATION  
RALEIGH

CONSTRUCTION STAGING




Designed by  
Dwan Hathaway  
20170071004400

5/3/2016

**Michael Baker**  
INTERNATIONAL

Michael Baker Engineering  
8000 Regency Parkway, Suite 600  
Cary, North Carolina 27618  
NC License No.: F-1084

REVISIONS						SHEET NO.
NO.	BY:	DATE:	NO.	BY:	DATE:	S4-8
1			3			TOTAL SHEETS
2			4			68

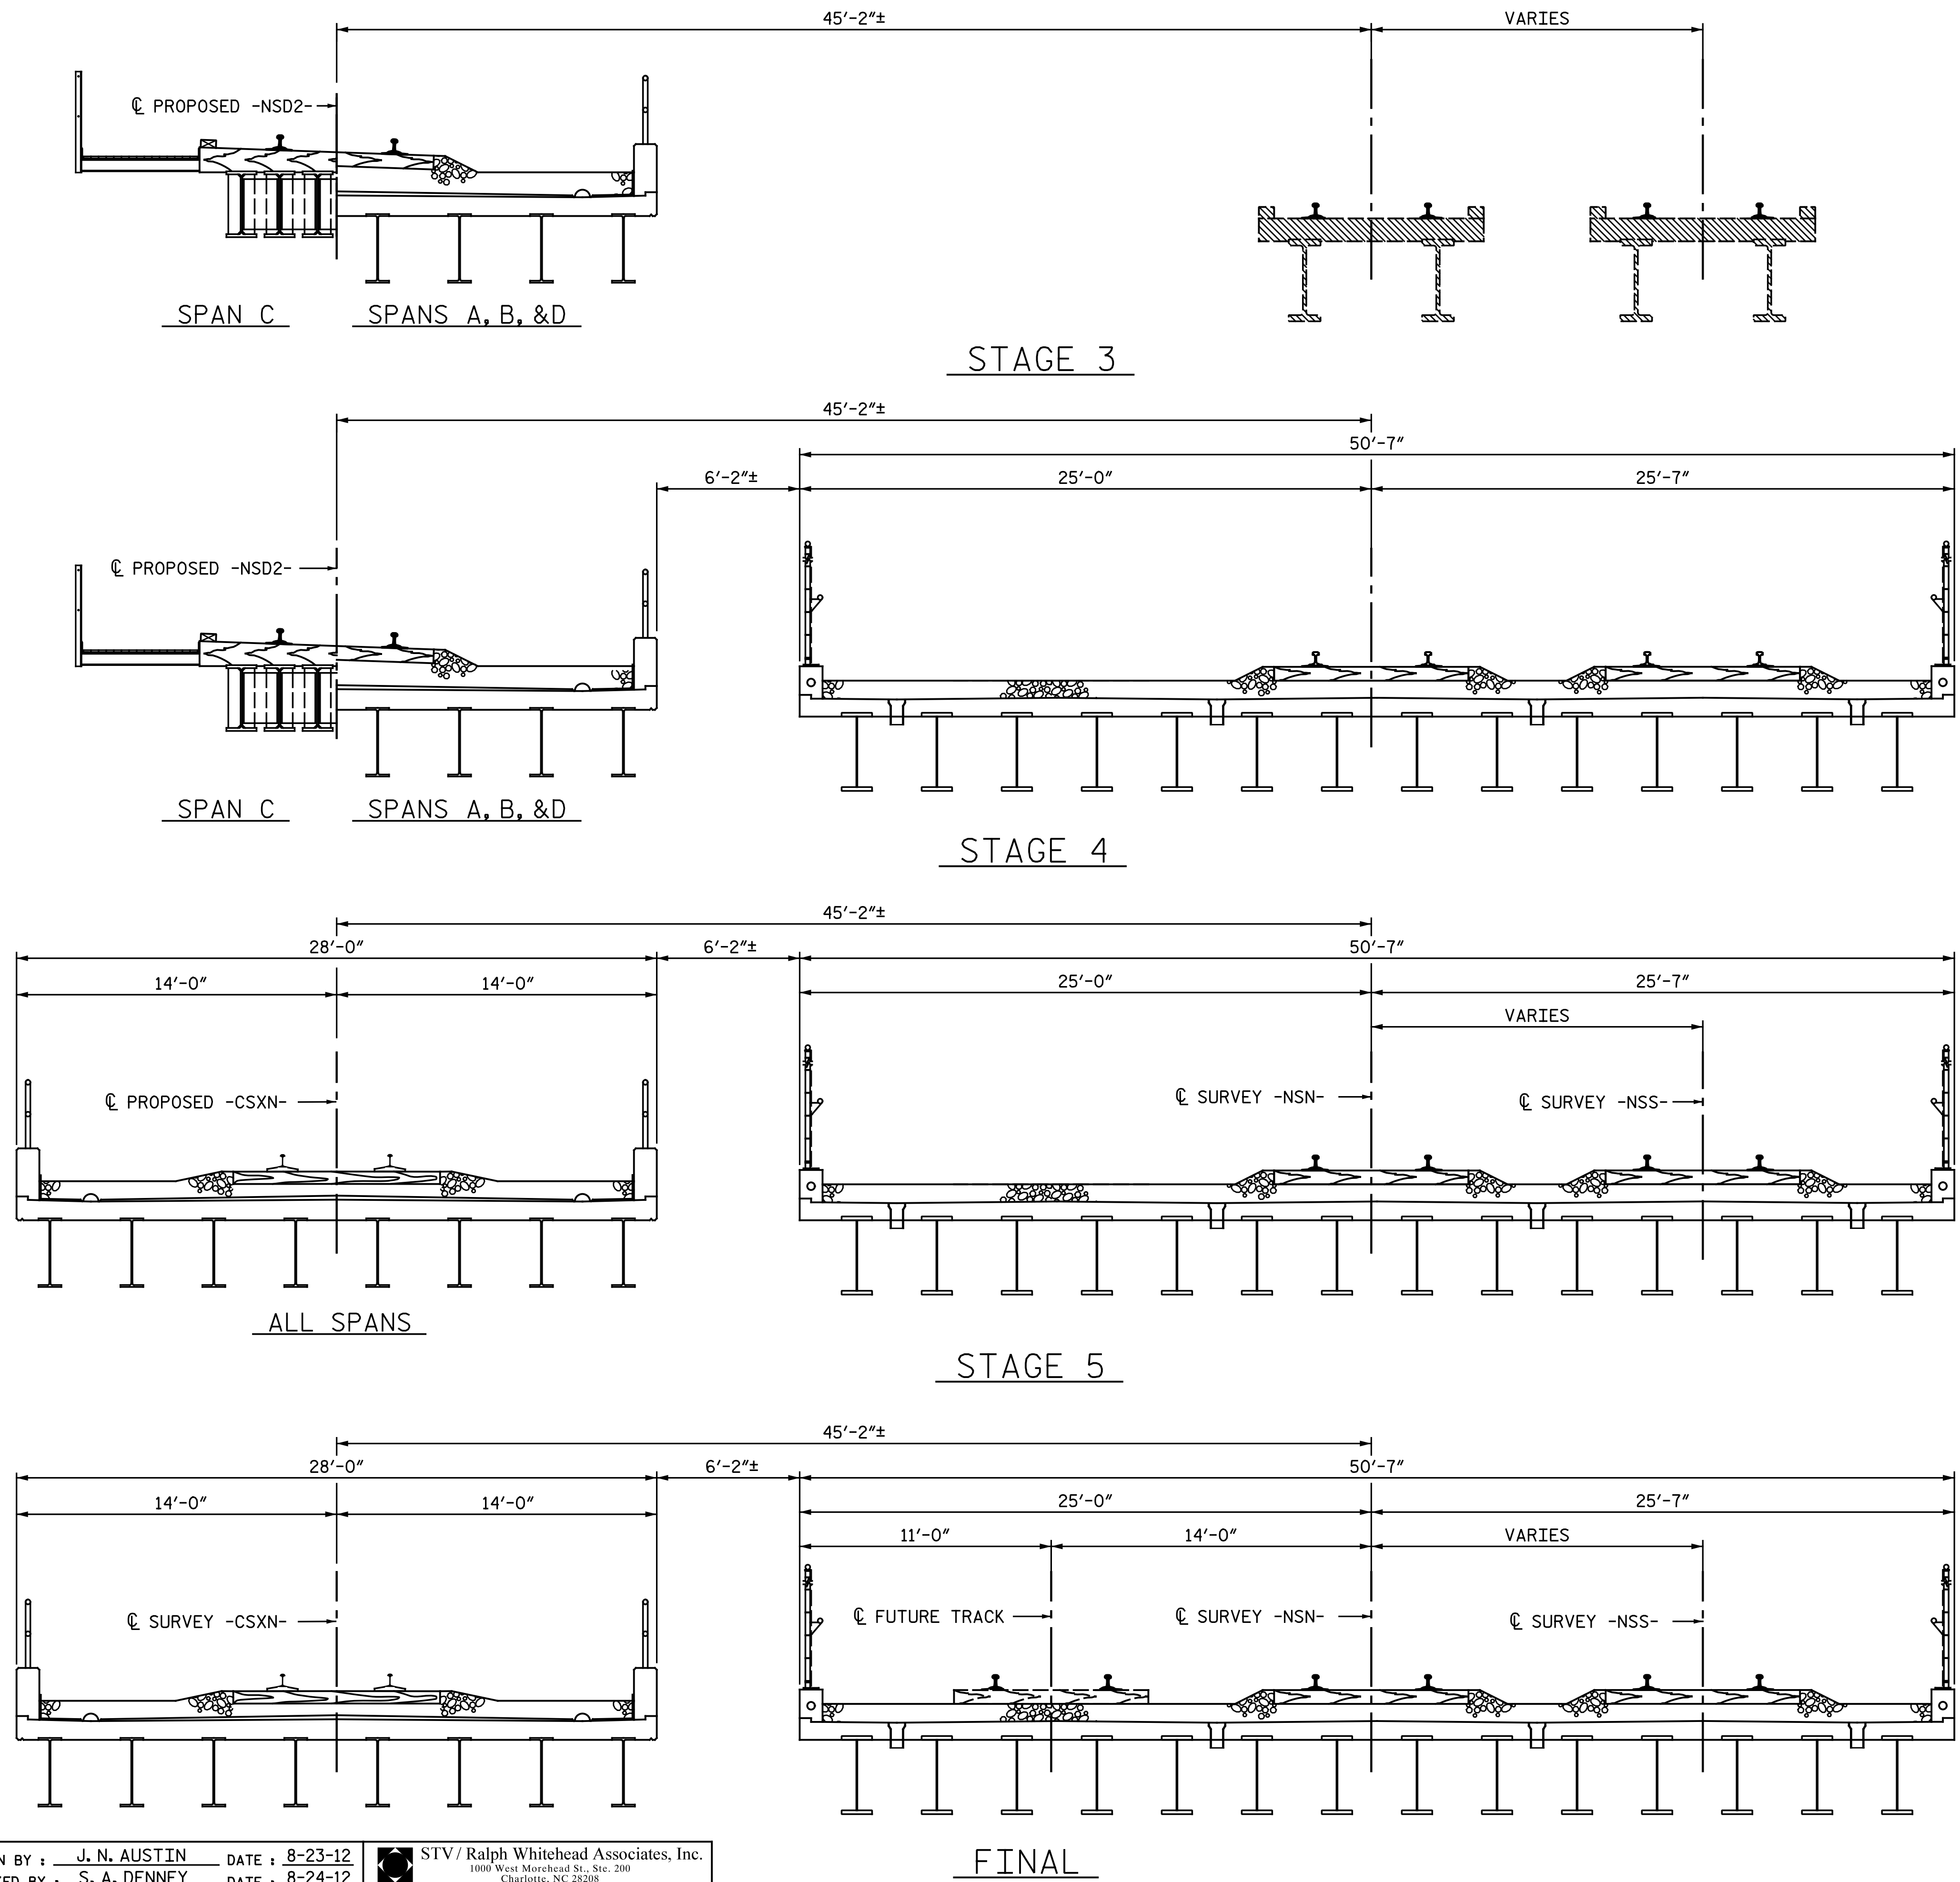

cmayhew 5/3/2016 9:37:00 AM  
 File Name: Y:\Projects\NCDOT\U-3308\Structures\Drawings\Final\404\_008\_U3308\_SMU\_PC02.dgn

DRAWN BY : J. N. AUSTIN DATE : 8-23-12  
 CHECKED BY : S. A. DENNEY DATE : 8-24-12  
 STV / Ralph Whitehead Associates, Inc.  
 1000 West Morehead St., Ste. 200  
 Charlotte, NC 28208  
 NC License No. F-0991