


FRAMING PLAN

- * MEASURED ALONG FILL FACE @ ABUTMENT
- ** MEASURED ALONG C JOINT & C PIER

PROJECT NO. U-3308
DURHAM COUNTY
 STATION: 24+55.20 -LALT-
13+22.18 -CSXN-
 SHEET 1 OF 2

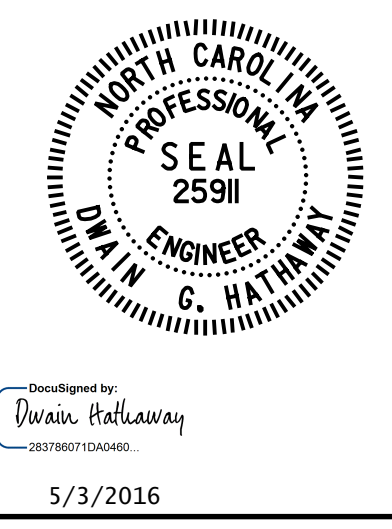

STATE OF NORTH CAROLINA
 DEPARTMENT OF TRANSPORTATION
 RALEIGH
 SUPERSTRUCTURE
 GIRDER LAYOUT
 SPANS A & B



Michael Baker Engineering
 8000 Regency Parkway, Suite 600
 Cary, North Carolina 27618
 NC License No.: F-1084

REVISIONS						SHEET NO. S4-16
NO.	BY:	DATE:	NO.	BY:	DATE:	
1			3			TOTAL SHEETS 68
2			4			

cmayhew 5/3/2016 9:37:05 AM
 Y:\Projects\NCDOT\U-3308\Structures\Drawings\Final\404_016_U3308_SMJ.F01.dgn

DRAWN BY : M. D. MAYHEW DATE : 12-30-13
 CHECKED BY : S. A. DENNEY DATE : 12-31-13