


**This electronic collection of documents is provided
for the convenience of the user
and is Not a Certified Document –**

**The documents contained herein were originally issued
and sealed by the individuals whose names and license
numbers appear on each page, on the dates appearing
with their signature on that page.**

**This file or an individual page
shall not be considered a certified document.**

INDEX			
STR. NO.	STATION	DESCRIPTION	SHEET NO.
1	16+42.70 -LALT- 13+31.37 -YA-	BRIDGE OVER NC 147 (DURHAM EXPRESSWAY) ON NC 55 (ALSTON AVE.)	S1-1 THRU S1-47
2	23+00.86 -LALT- 17+05.05 -Y-	BRIDGE OVER NC 55 (ALSTON AVE.) ON PETTIGREW ST.	S2-1 THRU S2-32
3	24+09.63 -LALT- 21+11.43 -NSN-	BRIDGE OVER NC 55 (ALSTON AVE.) ON NSN RAILROAD	S3-1 THRU S3-44
4	24+55.20 -LALT- 13+22.18 -CSXN-	BRIDGE OVER NC 55 (ALSTON AVE.) ON CSXN RAILROAD	S4-1 THRU S4-67
W1	37+40.00 -LALT-	MSE RETAINING WALL ALONG ALSTON AVE. (NC 55)	W-1
W2	46+80.00 -LALT-	CAST-IN-PLACE GRAVITY RETAINING WALL ALONG ALSTON AVE. (NC 55)	W-2
W3A	10+50.00 -Y14-	CAST-IN-PLACE GRAVITY RETAINING WALL ALONG -Y14- (TAYLOR ST.)	W-3
W3B	10+80.00 -Y14-	CAST-IN-PLACE GRAVITY RETAINING WALL ALONG -Y14- (TAYLOR ST.)	W-3
W4	49+80.00 -LALT-	MSE RETAINING WALL ALONG ALSTON AVE. (NC 55)	W-4
W5	57+70.00 -LALT-	MSE RETAINING WALL ALONG ALSTON AVE. (NC 55)	W-5
—	—	DETAILS OF MSE WALLS & CAST-IN-PLACE GRAVITY WALLS	W-6 THRU W-8

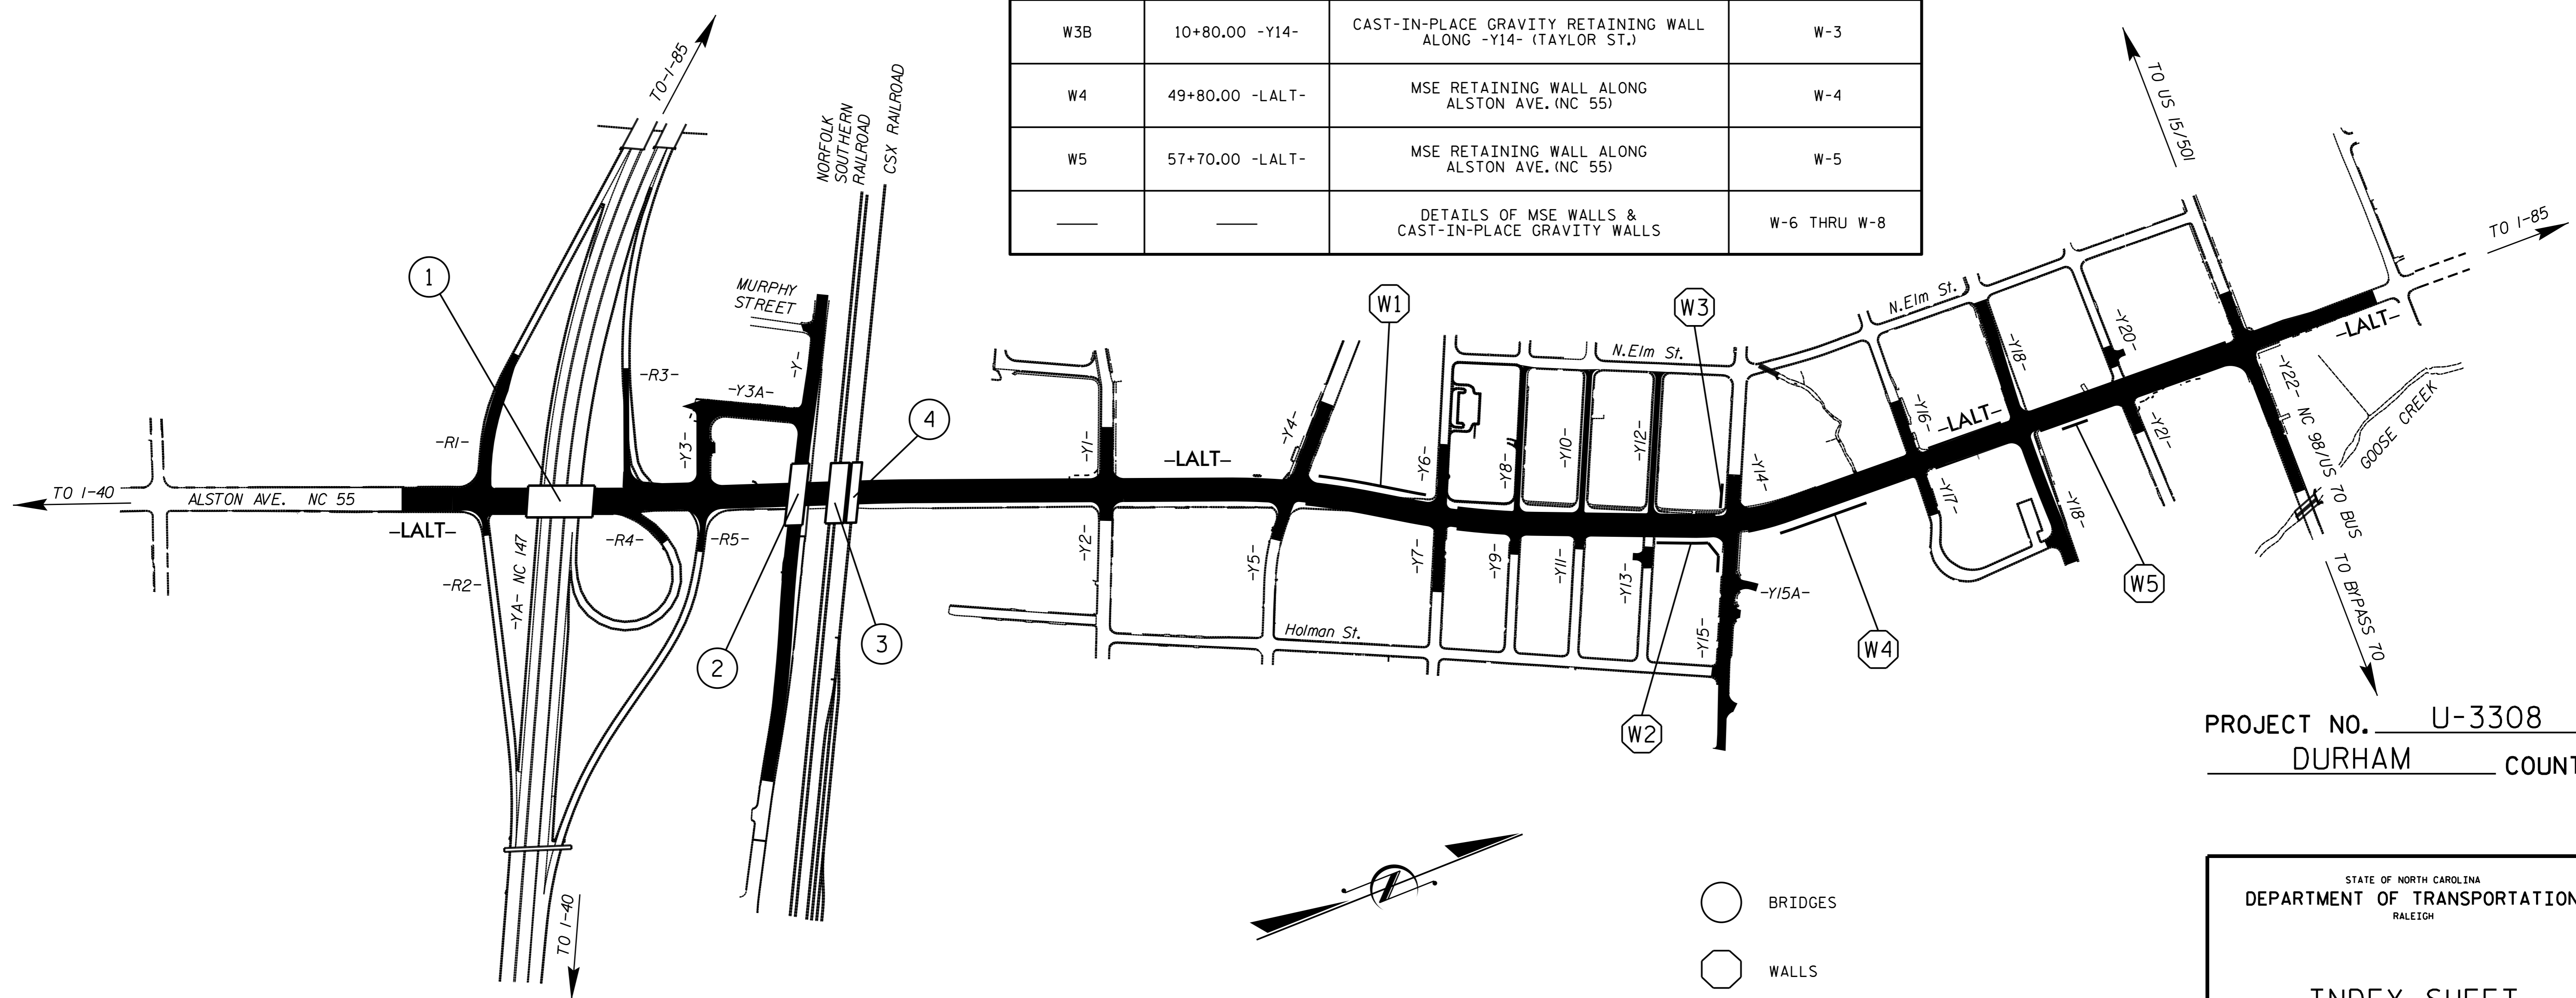

PROJECT NO. U-3308
DURHAM COUNTY

STATE OF NORTH CAROLINA
DEPARTMENT OF TRANSPORTATION
RALEIGH

INDEX SHEET

- BRIDGES
 - ⬡ WALLS
- LEGEND**

DRAWN BY : T. H. CARROLL DATE : 11/17/14
CHECKED BY : M.K. BEARD DATE : 4/9/15

01-DEC-2015 10:46
R:\Structures\Plans\U3308.SD.IS.dgn
jdhawk

REVISIONS						SHEET NO.
NO.	BY:	DATE:	NO.	BY:	DATE:	TOTAL SHEETS
1			3			
2			4			