


8/23/99



PROJ. REFERENCE NO.
B-4961

SHEET NO.
X-2

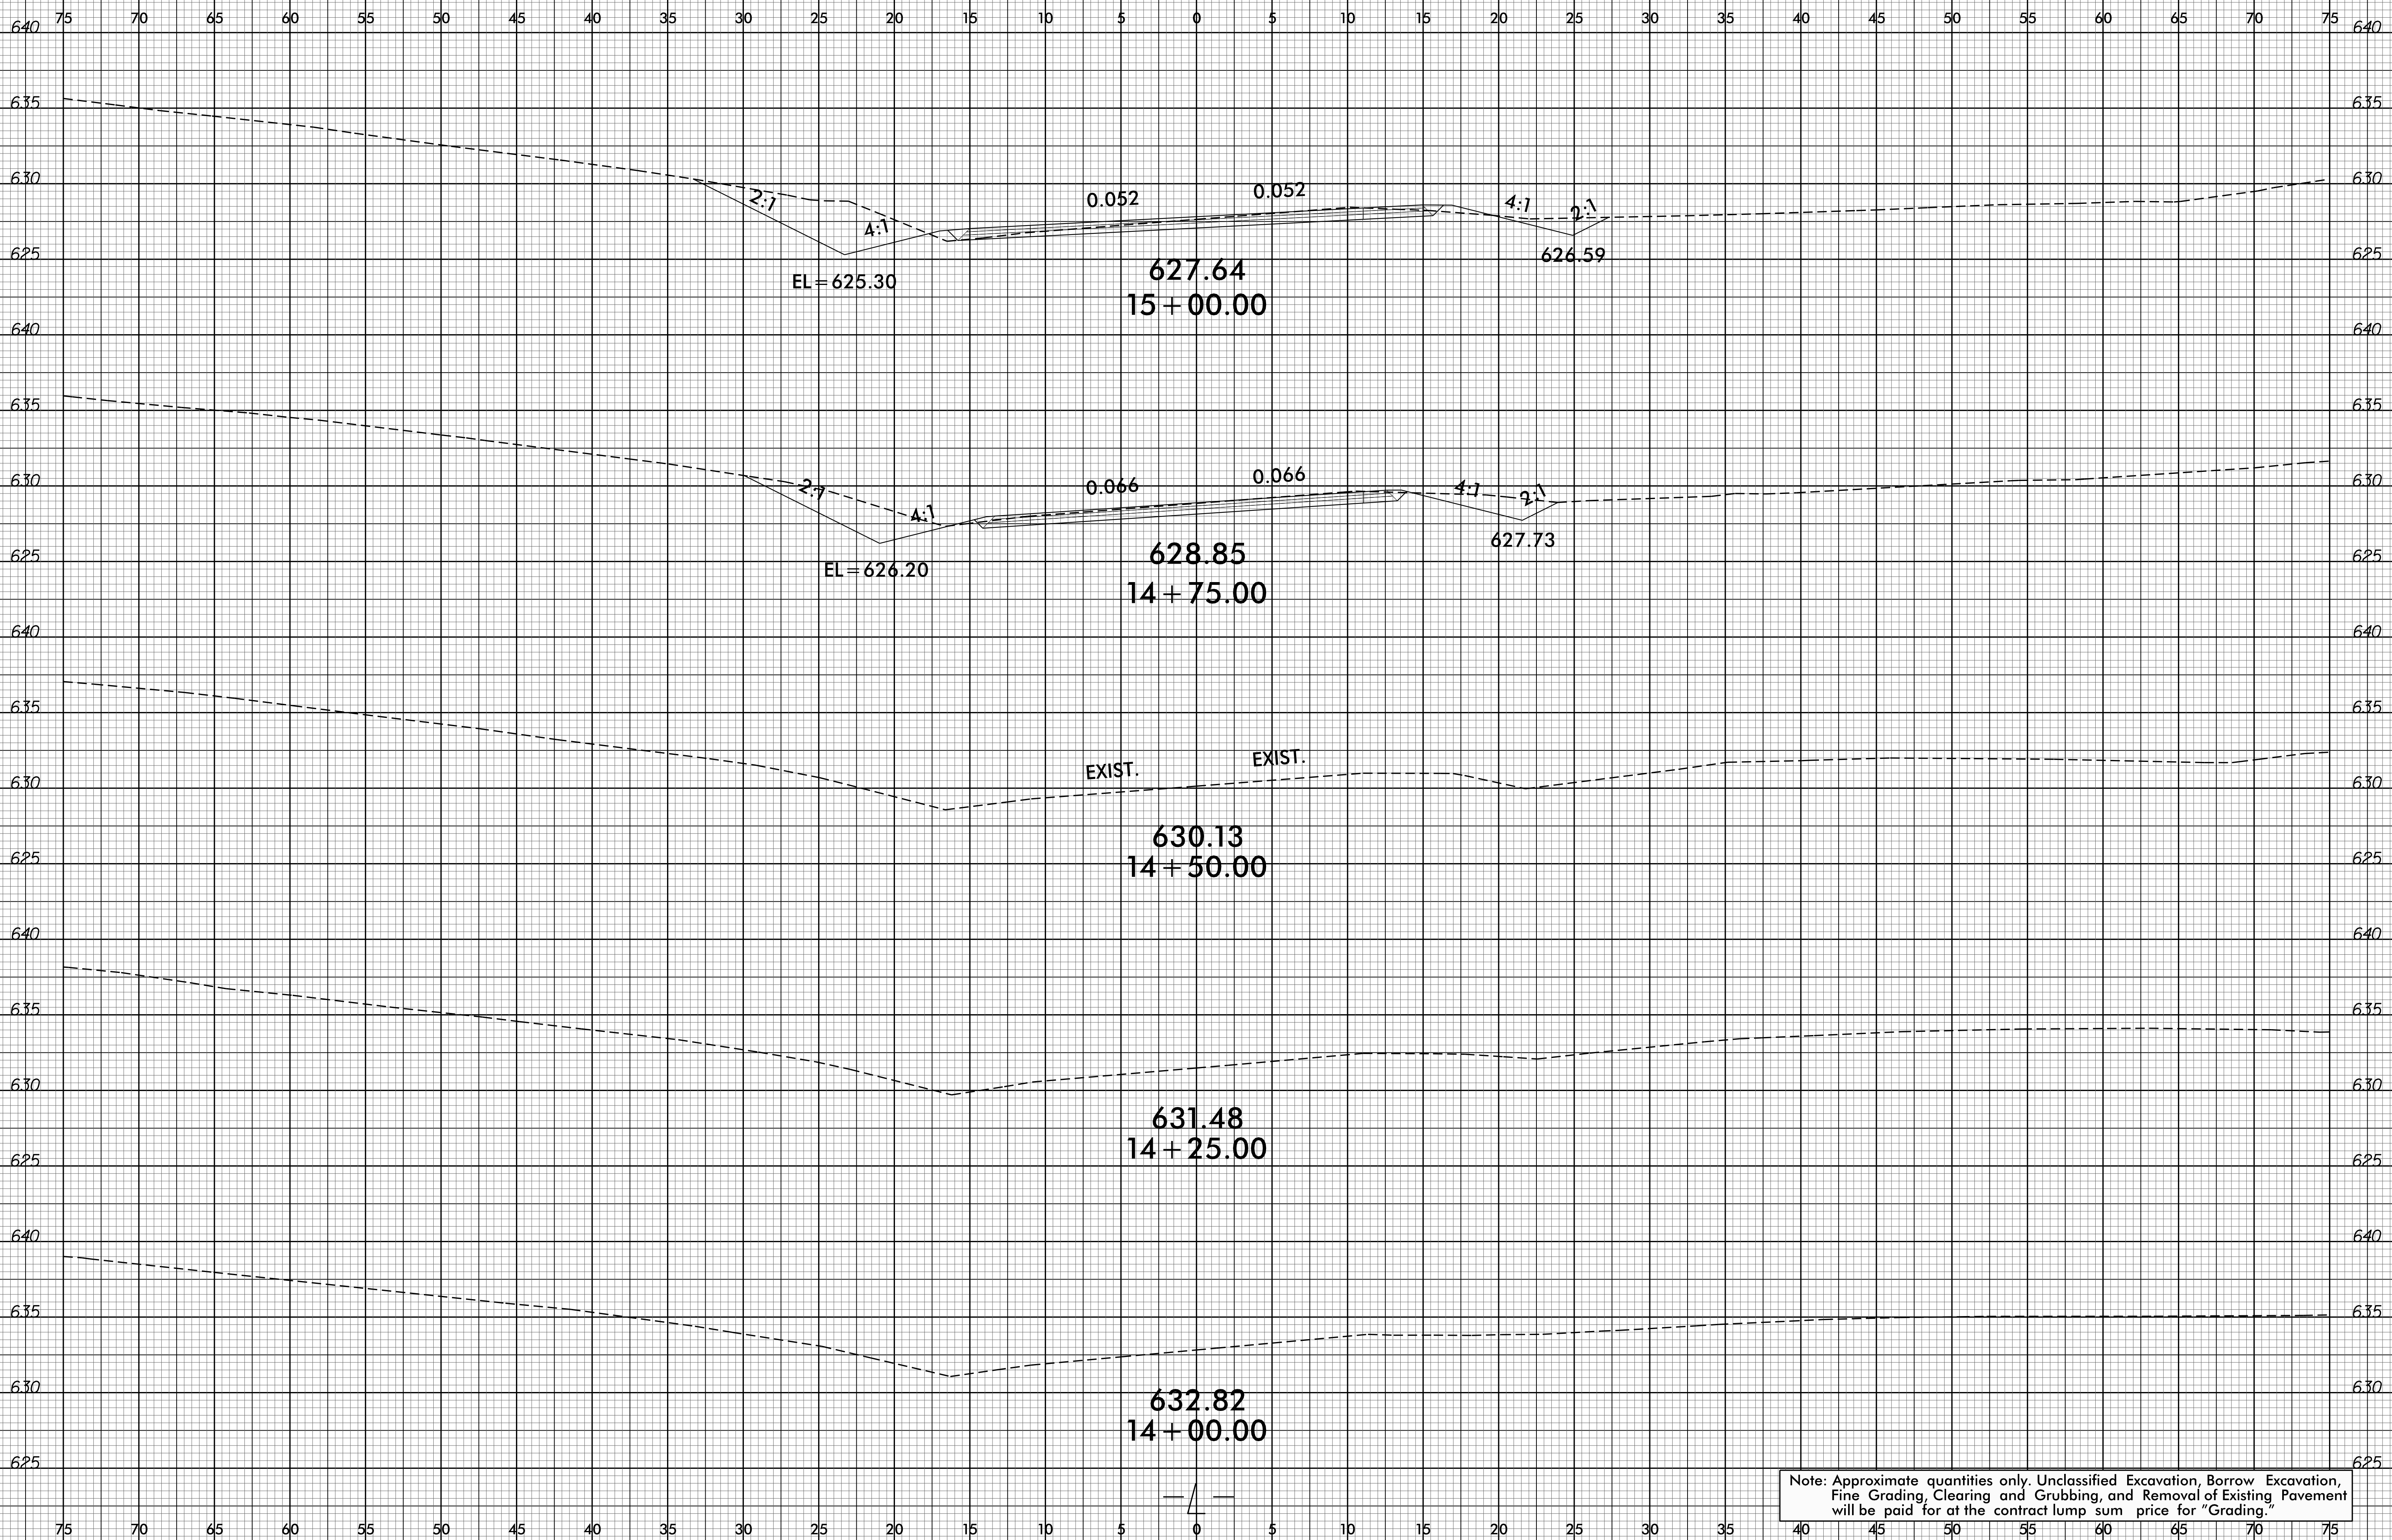

Note: Approximate quantities only. Unclassified Excavation, Borrow Excavation, Fine Grading, Clearing and Grubbing, and Removal of Existing Pavement will be paid for at the contract lump sum price for "Grading."

29-FEB-2016 14:07
R:\Roadway\Corridor\Modelling\B-4961_Rdy_xpl_L.dgn
\$\$\$\$\$USER\$\$\$\$\$