


REVISIONS

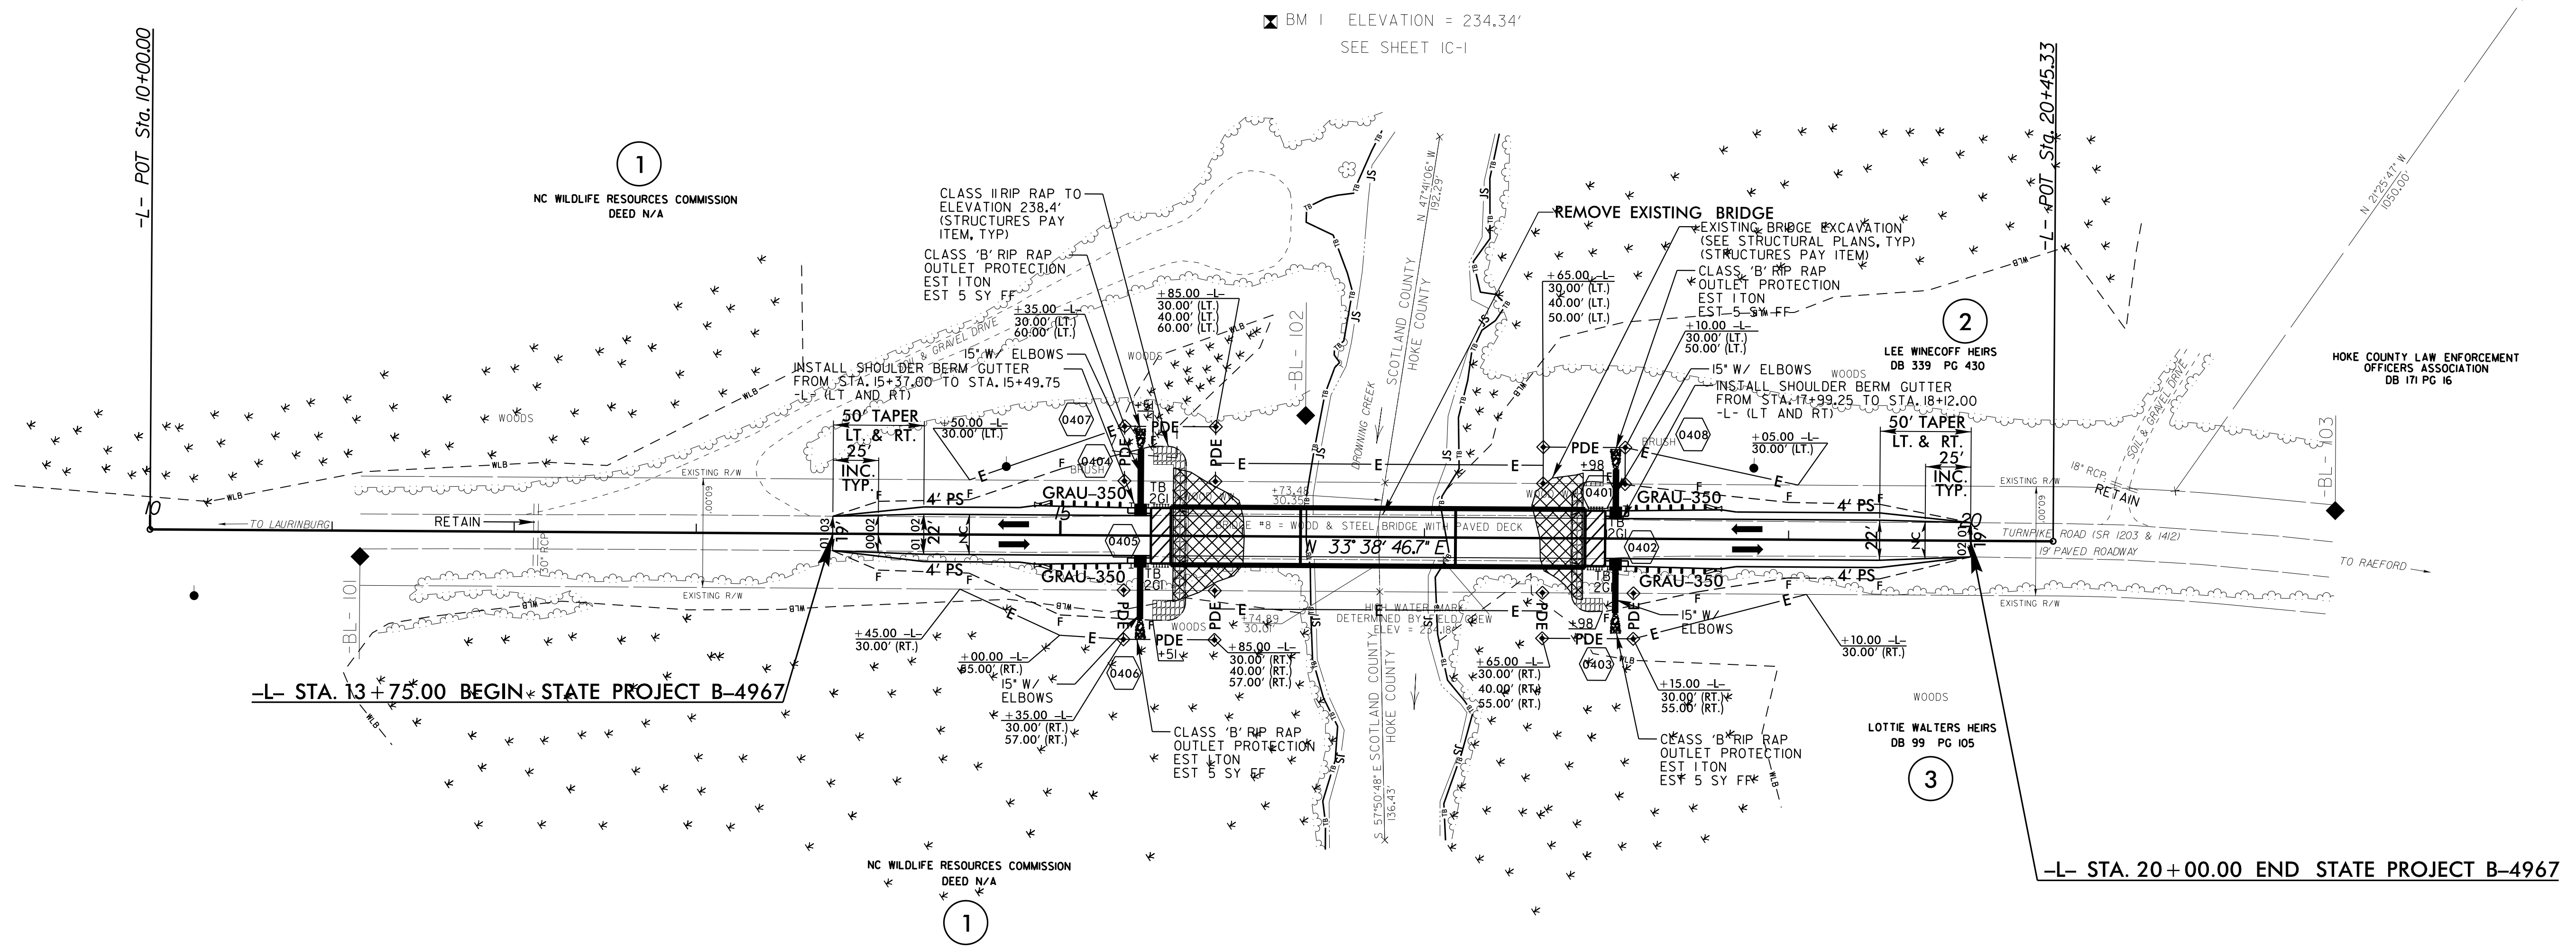

03 MAY 2016 09:53 4967_RdJy_psh4.dgn

NOTE: PAVED SHOULDER TRANSITION FROM -L- STA. 13+75.00 TO STA. 14+25.00 AND -L- STA. 19+50.00 TO STA. 20+00.00

SEE SHEET 5 FOR -L- PROFILE
SEE SHEET S-1 THRU S-20 FOR STRUCTURE PLANS