


TYPE III BARRICADE(S)


(A)

-L- STA 13+50±
-L- STA 20+50±

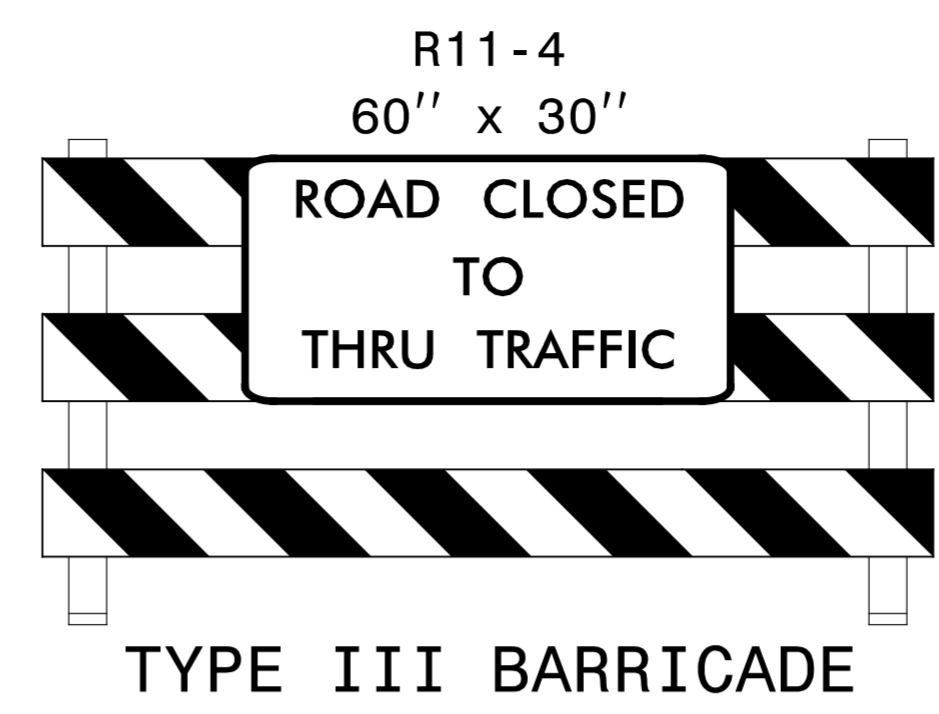


TYPE III BARRICADE

(B)

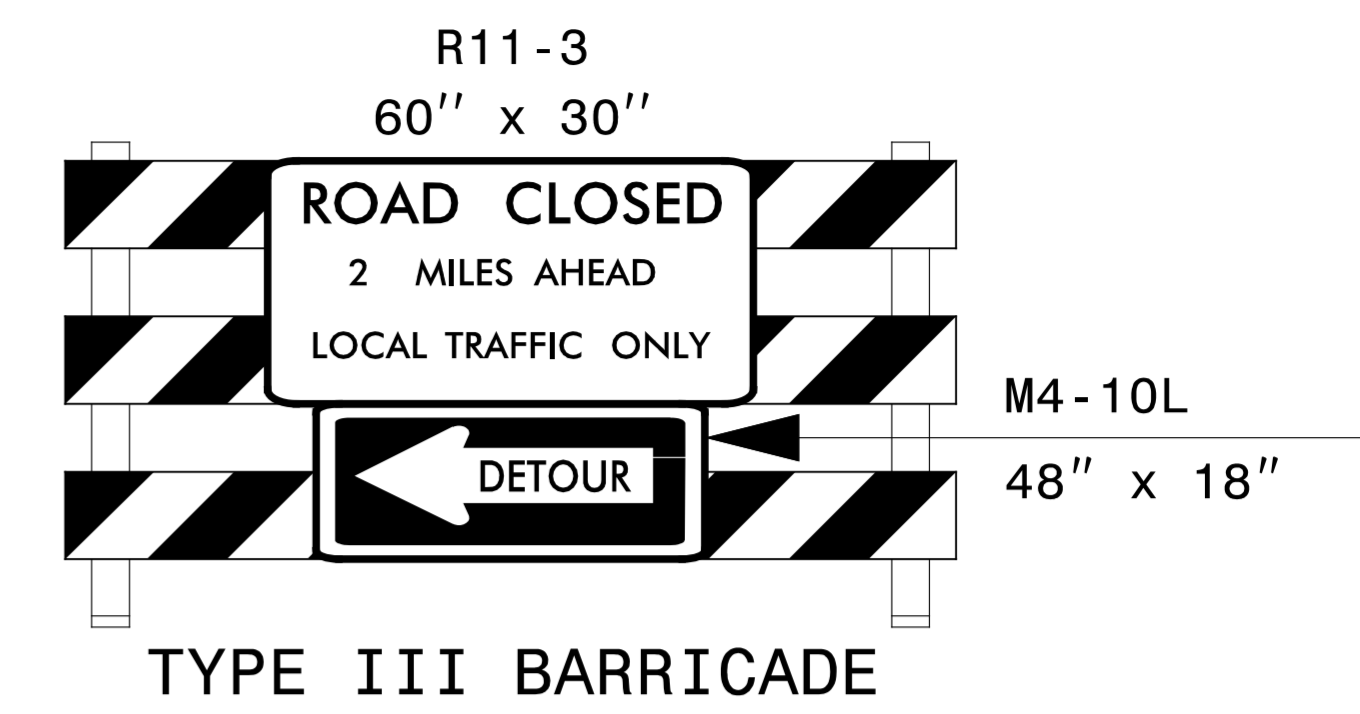


TYPE III BARRICADE

(C)

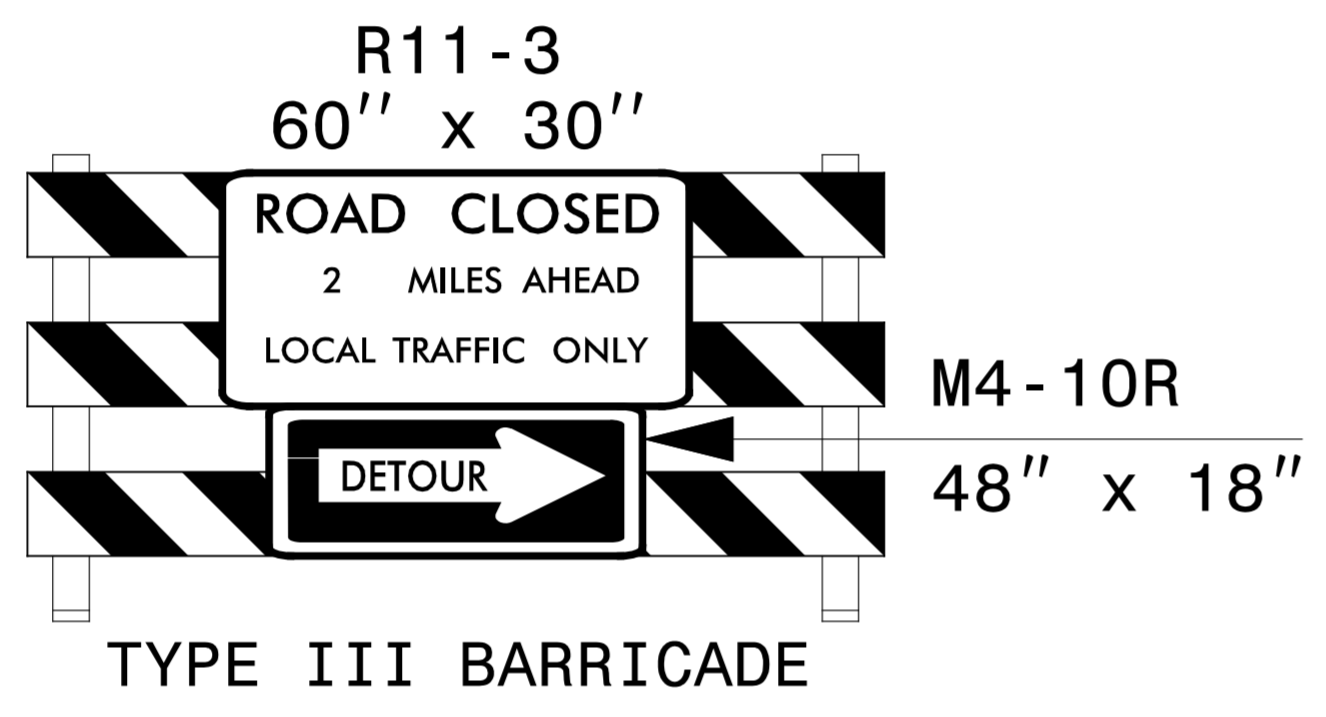


TYPE III BARRICADE


(D)

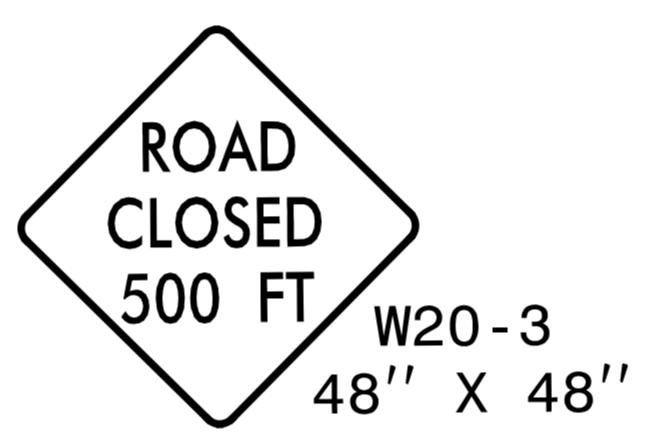


(E)

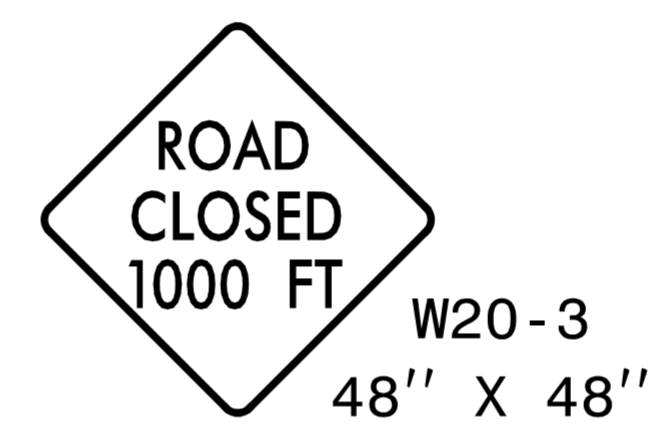


(F)

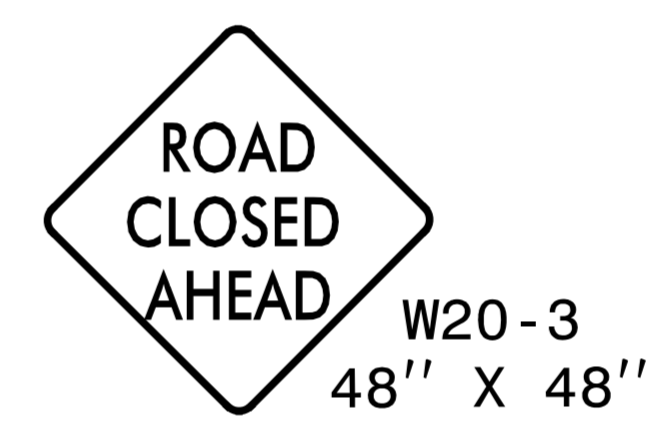


(G)

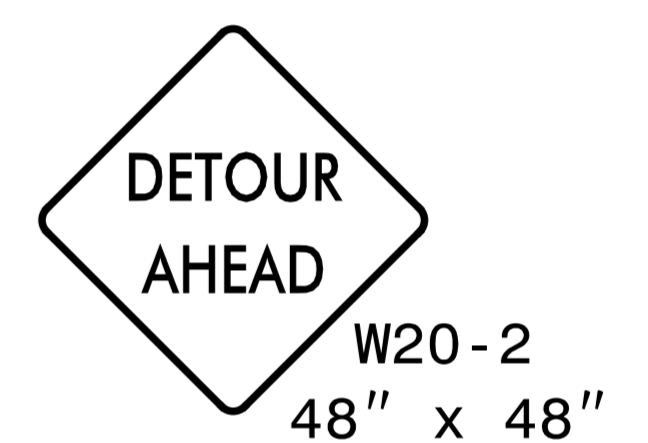


(H)

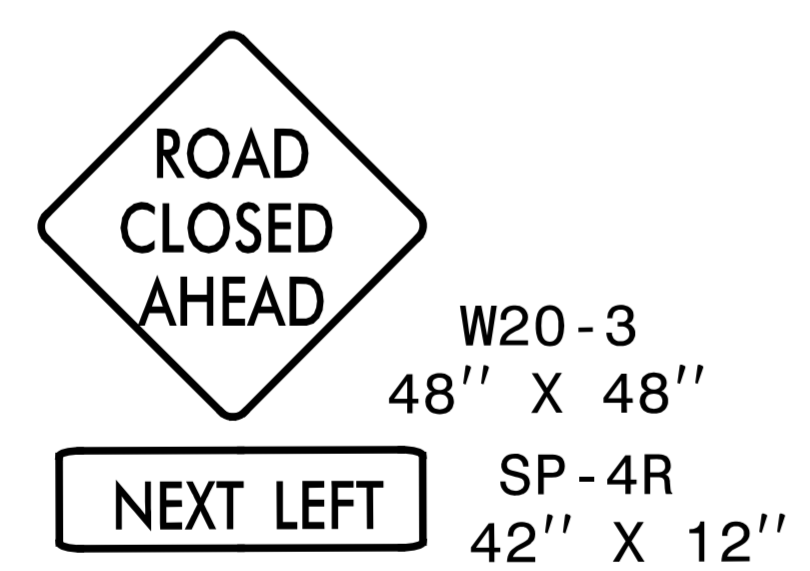


(I)

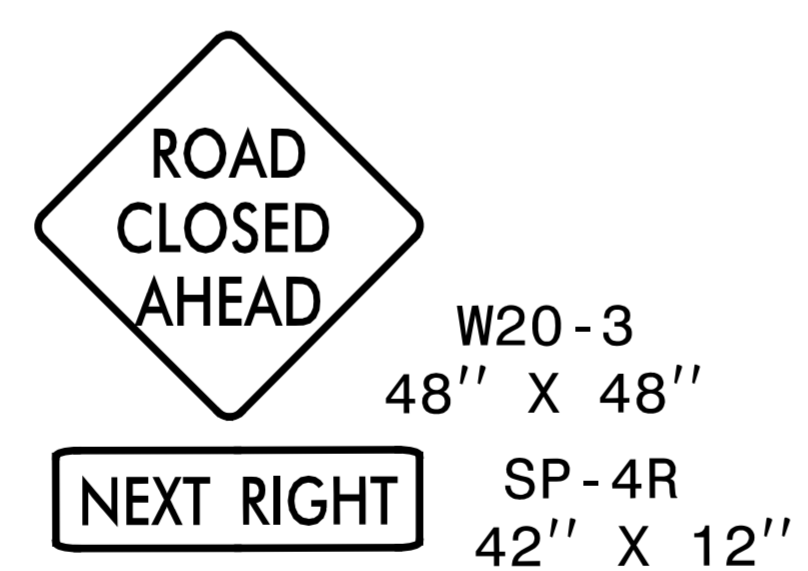


(J)

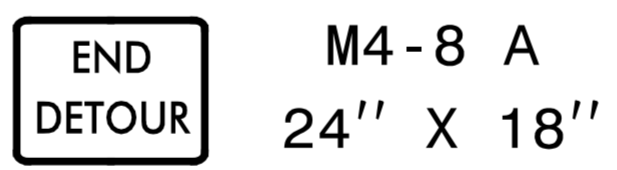


(K)

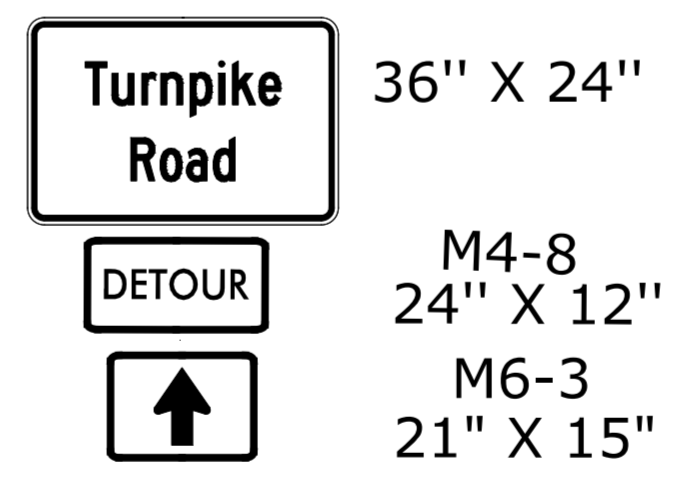

(L)

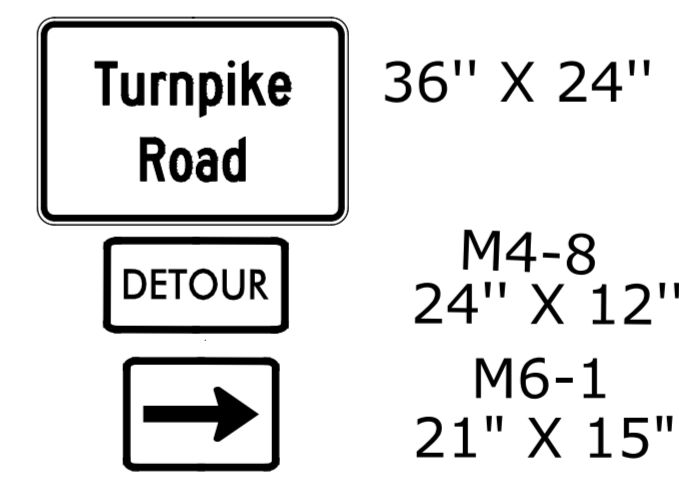

(M)

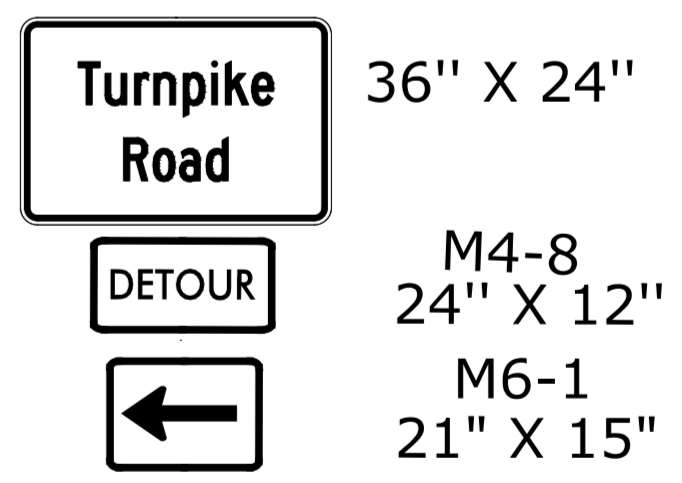


(N)

NOTE: SEE SHEET TMP-2
FOR TURNPIKE ROAD
SIGN DESIGN

DOCUMENT NOT CONSIDERED FINAL
UNLESS ALL SIGNATURES COMPLETED

APPROVED: *Michael T. Rzepka*
DATE: 2/11/2016

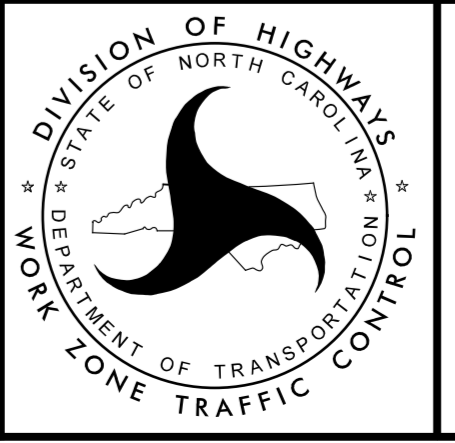

ROAD CLOSURE SIGNS
AND
DETOUR SIGNS

2/11/2016
R:\B4967_tmp_det_4.dgn
ICA Engineering