


**SECTION ALONG -L-**

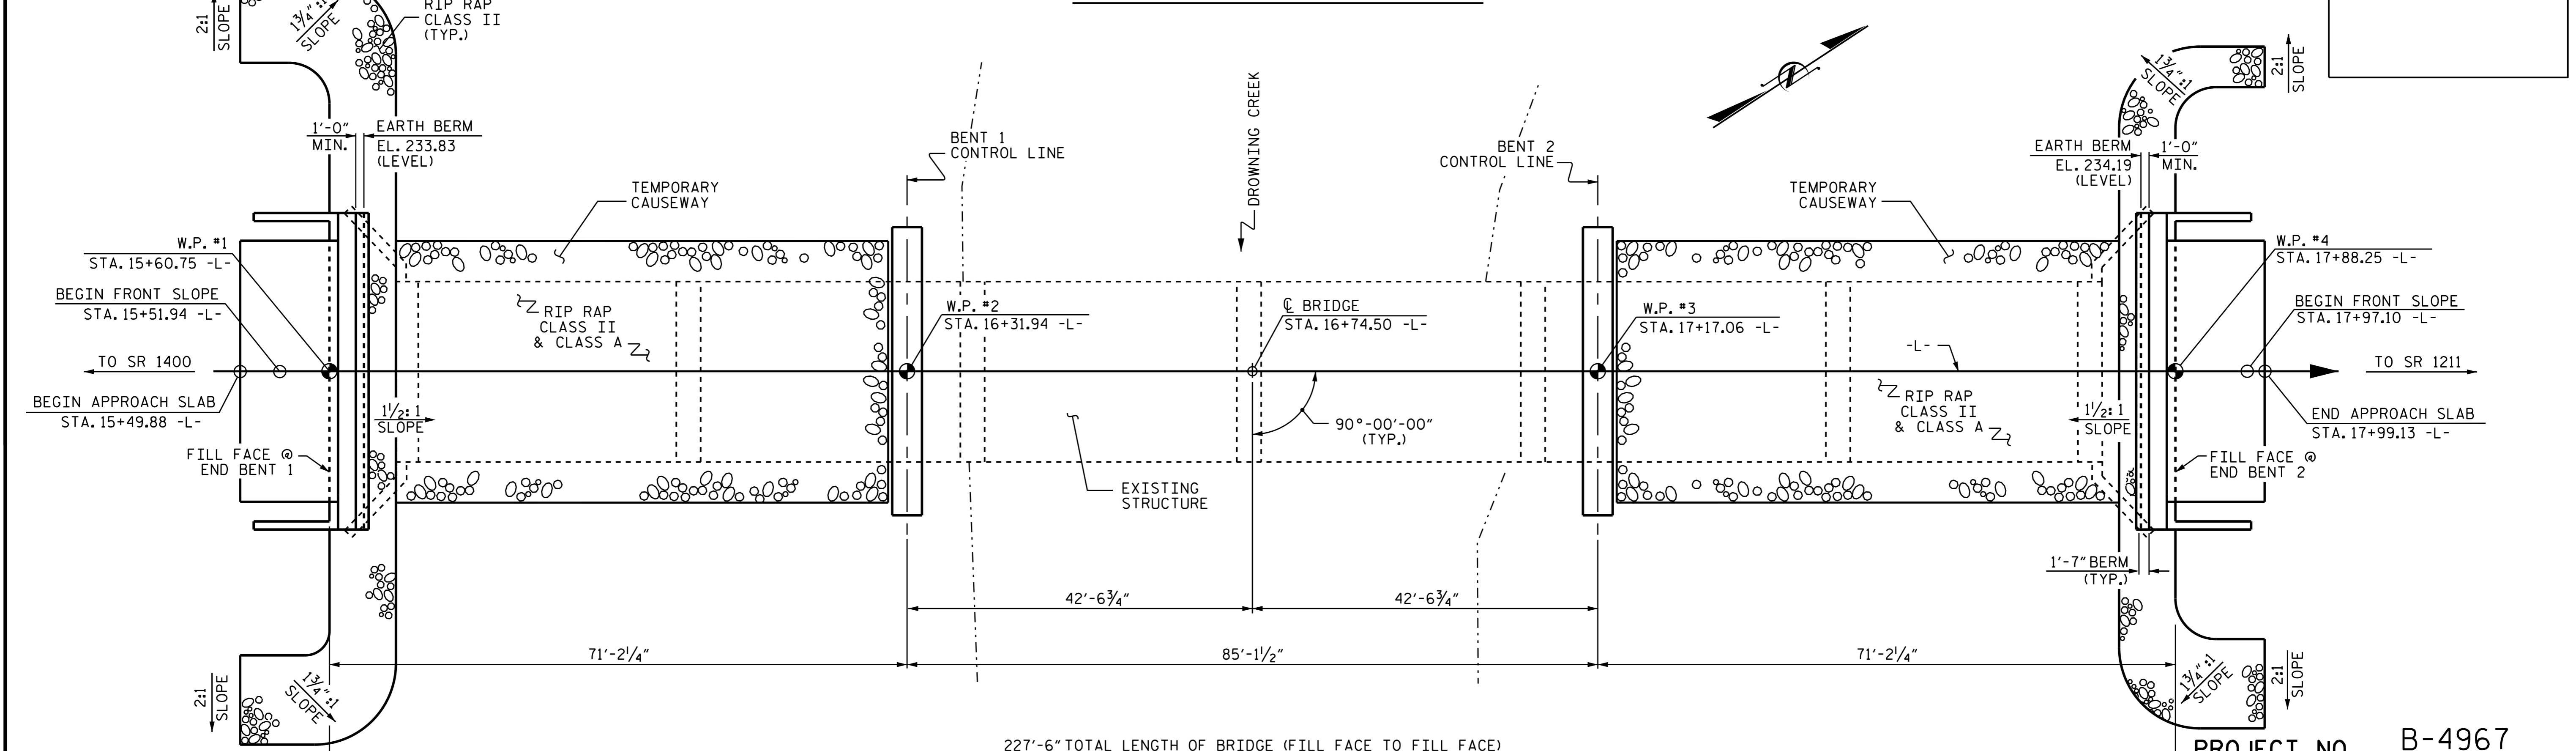

I HEREBY CERTIFY THESE PLANS ARE THE AS-BUILT PLANS


PROJECT NO. B-4967  
 SCOTLAND & HOKE COUNTY  
 STATION: 16+74.50 -L-

SHEET 1 OF 3 REPLACES BRIDGE No. 8

STATE OF NORTH CAROLINA  
 DEPARTMENT OF TRANSPORTATION  
 RALEIGH  
**GENERAL DRAWING**  
 BRIDGE OVER DROWNING CREEK  
 ON SR 1412/1203  
 BETWEEN SR 1400 AND SR 1211



DocuSigned by:  
 J. M. Bailey  
 90265409528471 5/10/2016

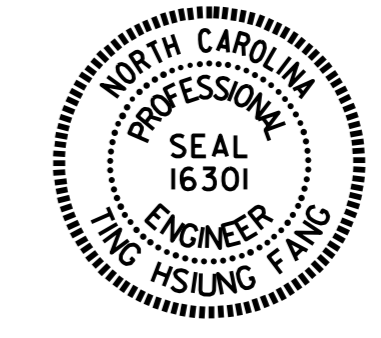

DocuSigned by:  
 Ting Fang  
 E7208840097435 5/10/2016

DRAWN BY: S. B. WILLIAMS DATE: 10-6-14  
 CHECKED BY: H. B. DESAI DATE: 11-17-14  
 DESIGN ENGINEER OF RECORD: T. H. FANG DATE: 3/4/16

REVISIONS						SHEET NO. S-1
NO.	BY:	DATE:	NO.	BY:	DATE:	
1			3			TOTAL SHEETS 23
2			4			

DOCUMENT NOT CONSIDERED FINAL UNLESS ALL SIGNATURES COMPLETED