

**This electronic collection of documents is provided  
for the convenience of the user  
and is Not a Certified Document –**

**The documents contained herein were originally issued  
and sealed by the individuals whose names and license  
numbers appear on each page, on the dates appearing  
with their signature on that page.**






**This file or an individual page  
shall not be considered a certified document.**

T.I.P. NO.	SHEET NO.
B-4967	UO-1

STATE OF NORTH CAROLINA  
DIVISION OF HIGHWAYS

**UTILITIES BY OTHERS PLANS  
SCOTLAND & HOKE COUNTY**

**LOCATION: BRIDGE NO.8 OVER DROWNING CREEK ON  
SR 1412/SR 1203 (TURNPIKE ROAD)**  
**TYPE OF WORK: TRANSMISSION TOWER RELOCATION**

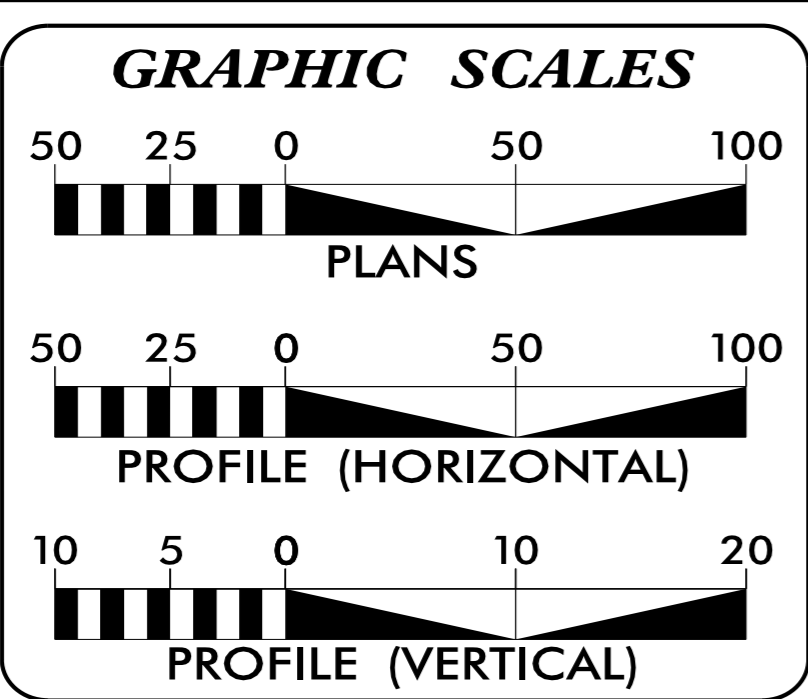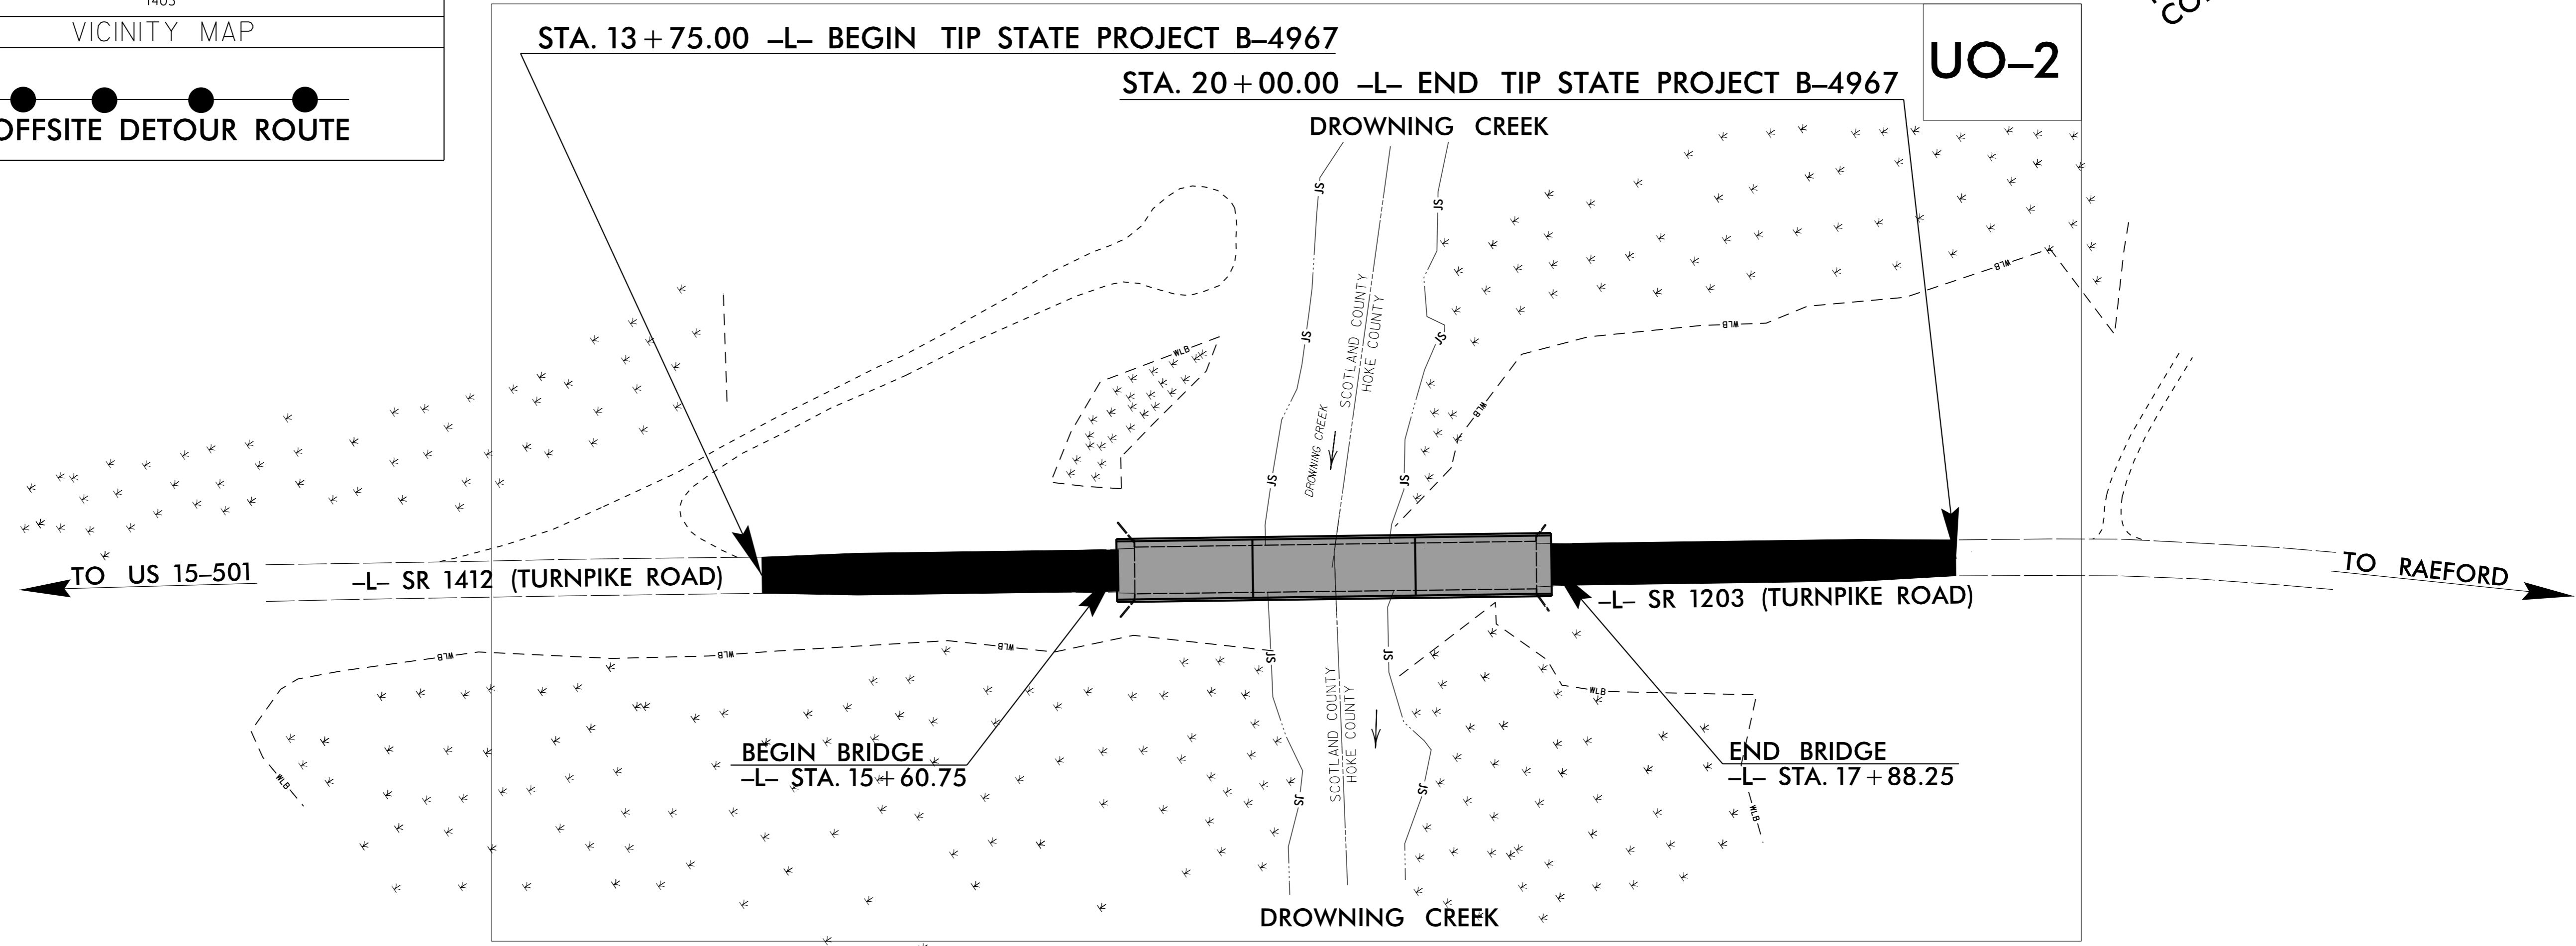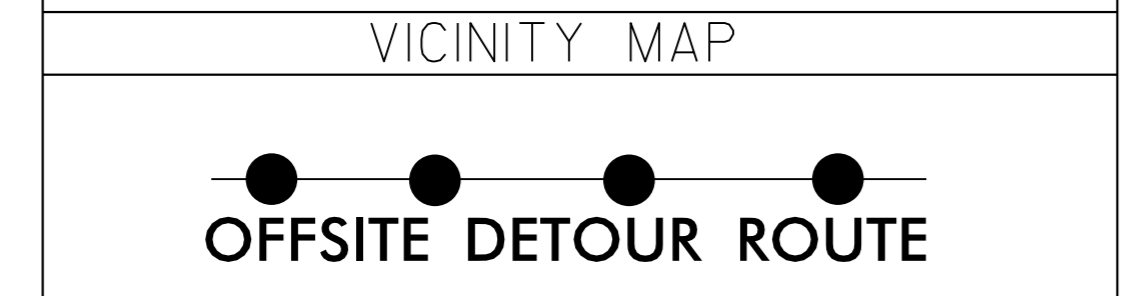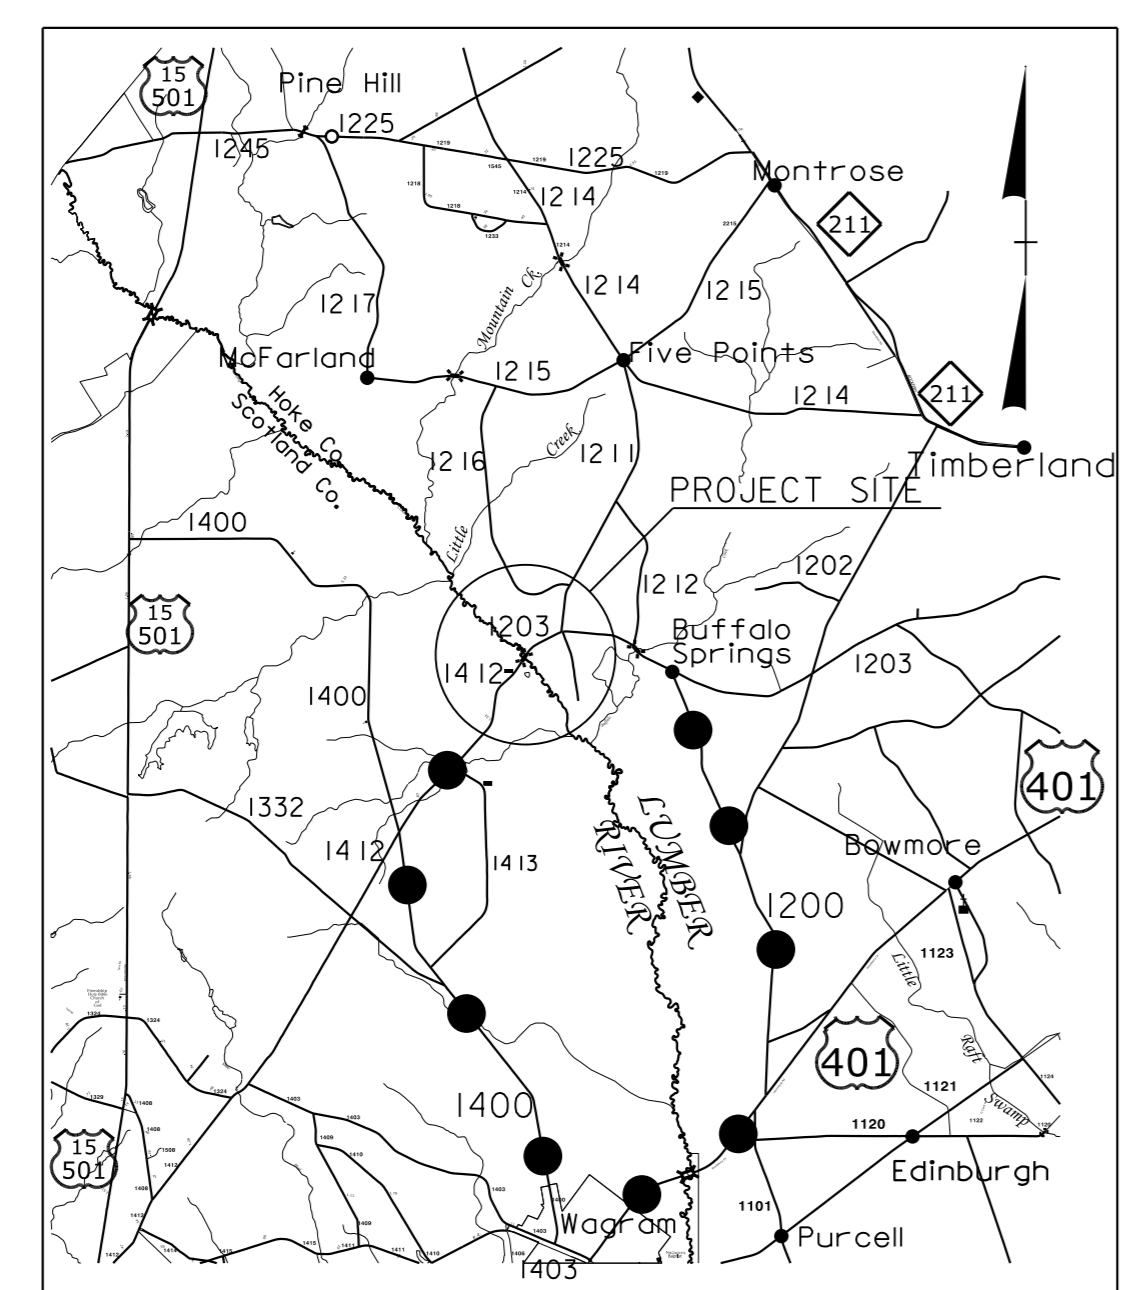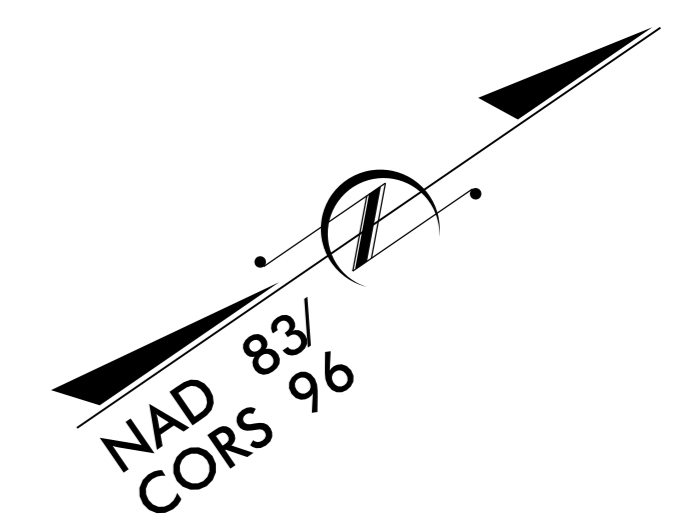

**INDEX OF SHEETS**

SHEET NO.	DESCRIPTION
UO-1	TITLE SHEET
UO-2	UTILITY BY OTHERS PLAN SHEET

**UTILITY OWNERS ON PROJECT**

(A) POWER ; LUMBER RIVER EMC

PREPARED IN THE OFFICE OF:  
**DIVISION OF HIGHWAYS  
UTILITIES UNIT  
UTILITIES ENGINEERING**

1555 MAIL SERVICES CENTER  
RALEIGH, NC 27699-1555  
PHONE (919) 707-6690  
FAX (919) 250-4151



**Roger Worthington, P.E.** UTILITIES SECTION ENGINEER  
**Donna Jackson, P.E.** UTILITIES SQUAD LEADER PROJECT ENGINEER  
**Jong-Tae Yoon, P.E.** UTILITIES PROJECT DESIGNER

09/08/99  
 10-FEB-2016 13:06  
 R:\Utilities\Engineering\UB0\Proj\B4967\_Ut\_tsh\_U01.psh.dgn  
 \$\$\$USERNAME\$\$\$

**TIP PROJECT: B-4967**

### UTILITIES BY OTHERS

NOTE:  
 ALL PROPOSED UTILITY WORK SHOWN ON THIS SHEET WILL BE DONE BY OTHERS. NO PAYMENT WILL BE MADE TO THE CONTRACTOR FOR PROPOSED UTILITY WORK SHOWN ON THIS SHEET.

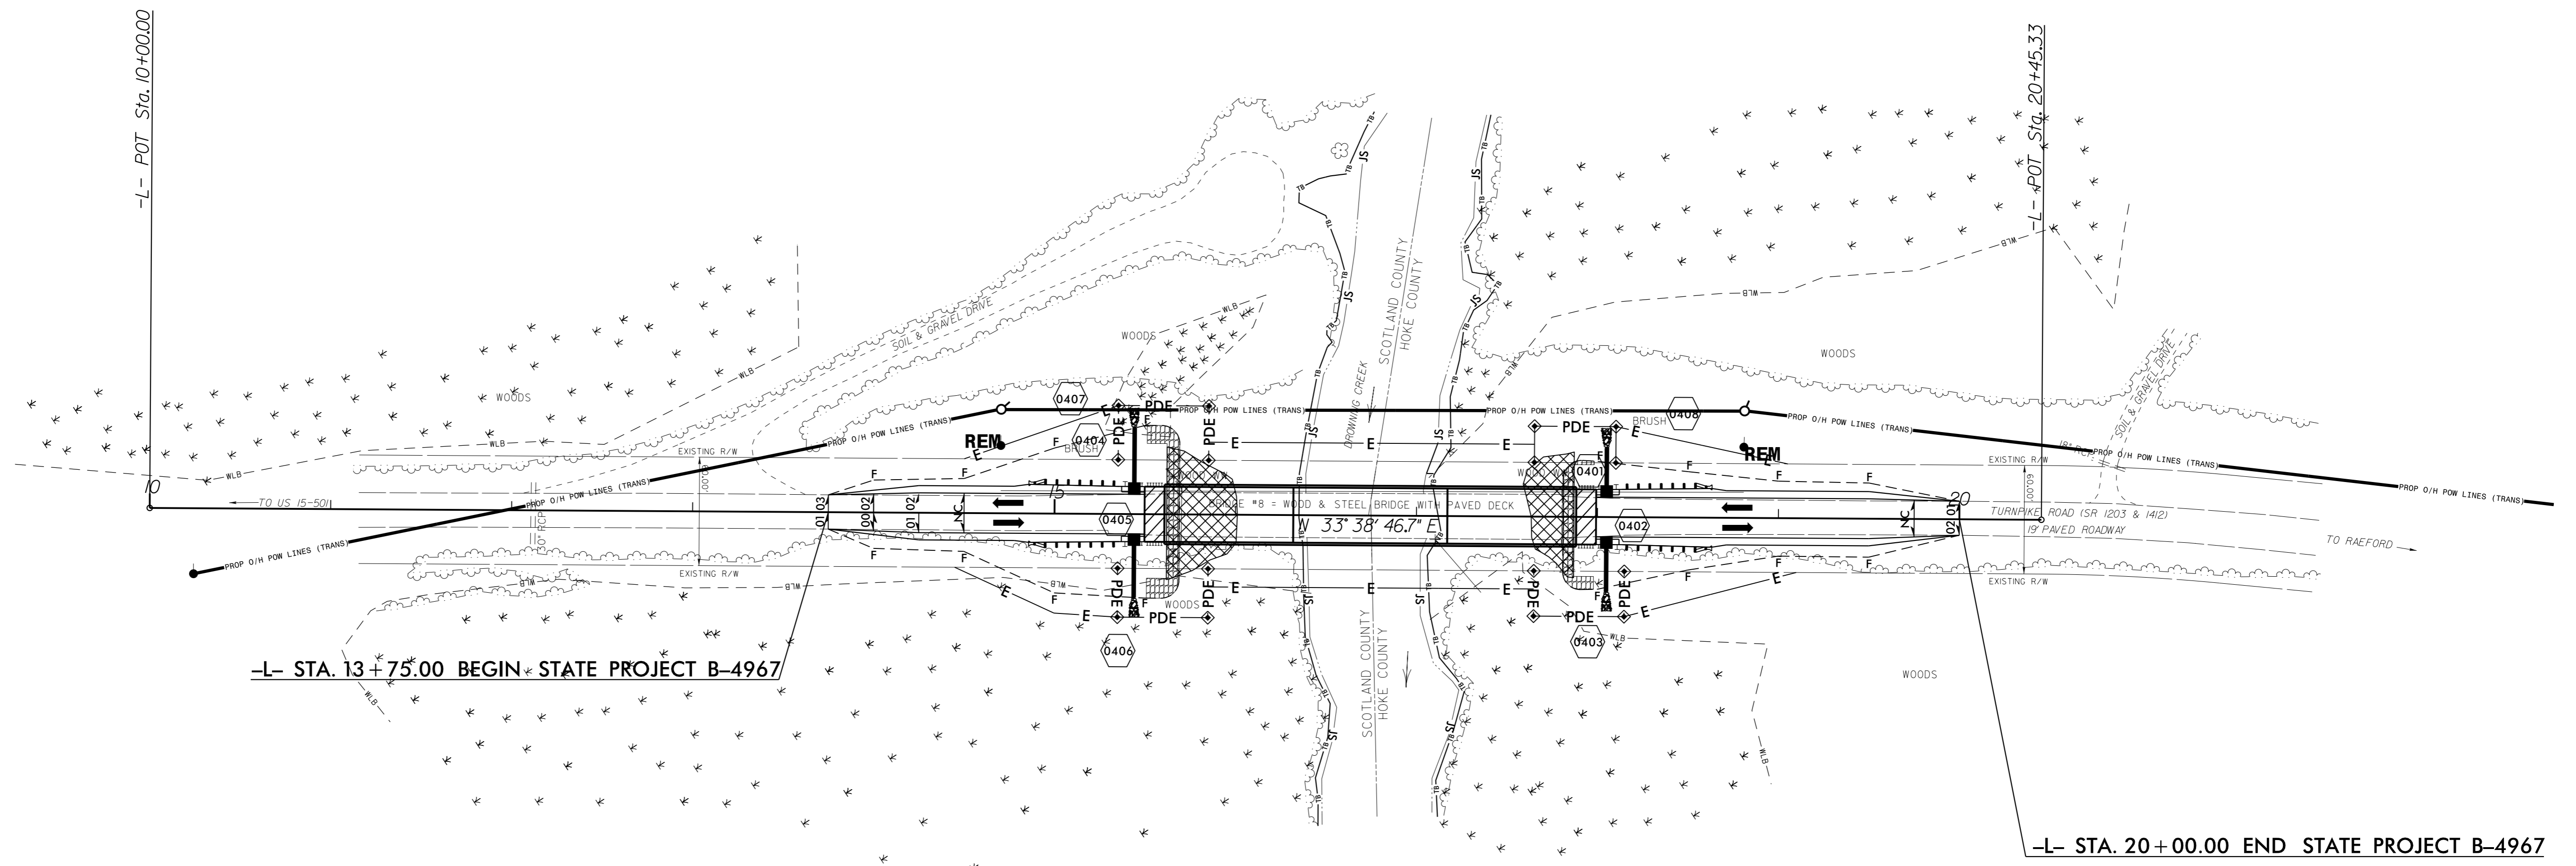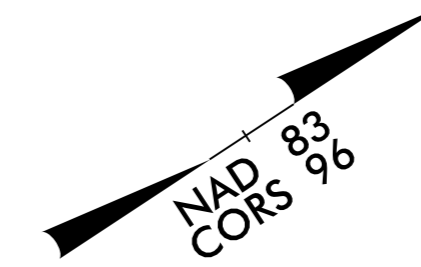

-L- POT Sta. 10+00.00

-L- POT Sta. 20+45.33

-L- STA. 13+75.00 BEGIN STATE PROJECT B-4967

-L- STA. 20+00.00 END STATE PROJECT B-4967

5/14/99

I:\FEB-2016 14:08 00\Project\B4967\_Ut\_4\_UD2\_psh.dgn