

SIGN DESIGN

SIGN NUMBER: 301, 302	BACKG COLOR: Green	DESIGN BY: D. Beard	CHECKED BY: K. Jordan	Mar 09, 2016
TYPE: D	COPY COLOR: White	PROJECT ID: B-4766	LOCATION: Iredell Co.	DIV: 12

SYMBOL	X	Y	WID	HT

MAT'L: 0.125" (3.2 mm) ALUMINUM


BORDER TYPE: FLUSH
RECESS: 0"
WIDTH: 0.75"
RADIUS: 3"

NO. Z BARS:
LENGTH:

USE NOTES: 1,2

- Legend and border(except those that are colored black) shall be direct applied Grade C sheeting.
- Background shall be Grade C reflective sheeting.

Spacing Factor is 1 unless specified otherwise

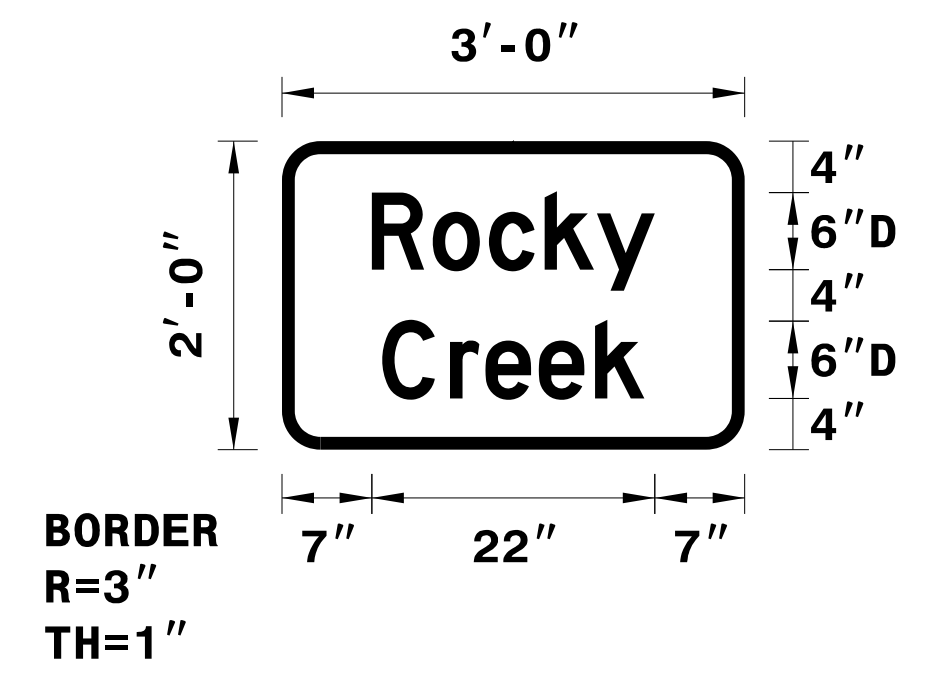


LETTER POSITIONS

Letter spacings are to start of next letter

	R	o	c	k	y		Series/Size
	7	4.7	4.4	4.3	4.1	4.5	D 2000
							22
	C	r	e	e	k		D 2000
	7.8	5.3	2.8	4.1	4.4	3.8	20.4

FILENAME: Guidsign_English NORTH CAROLINA D.O.T. SIGN DETAIL

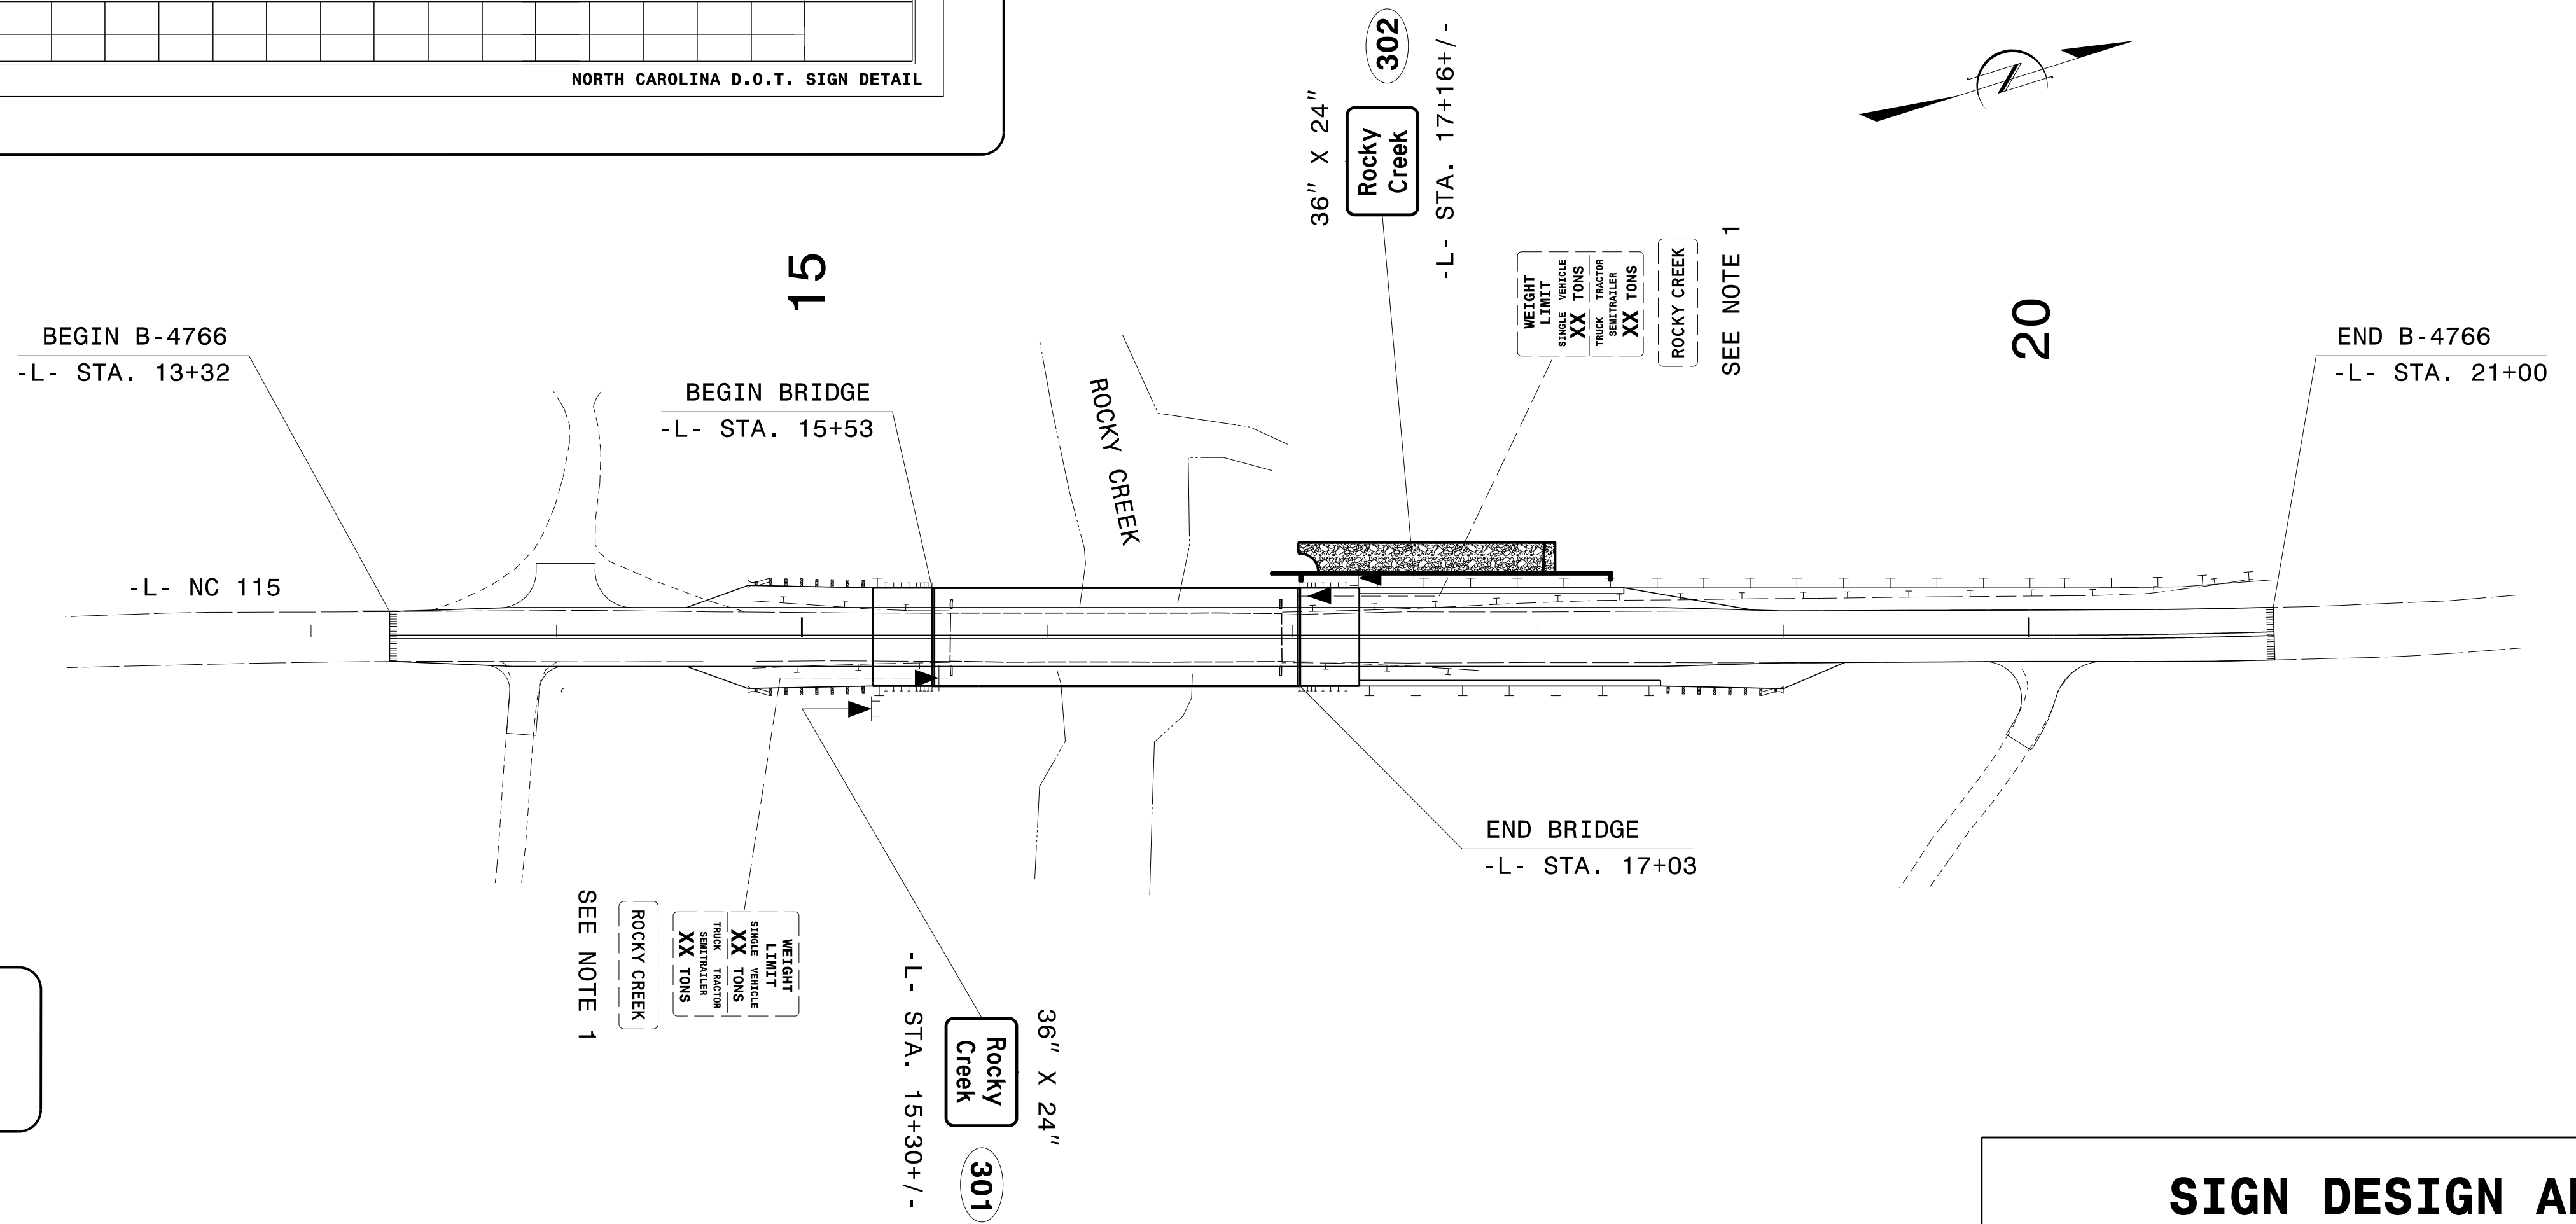

PROJECT NOTES

- DISPOSAL OF SIGN SYSTEM, U-CHANNEL

SIGN DESIGN AND EXISTING & PROPOSED SIGNS

3/9/2016 P:\Projects-B\B4766-Traffic\Signing\CADD\Signing Layout Plans\B-4766-SIGN-2.dgn User: dbeard