


8/23/99

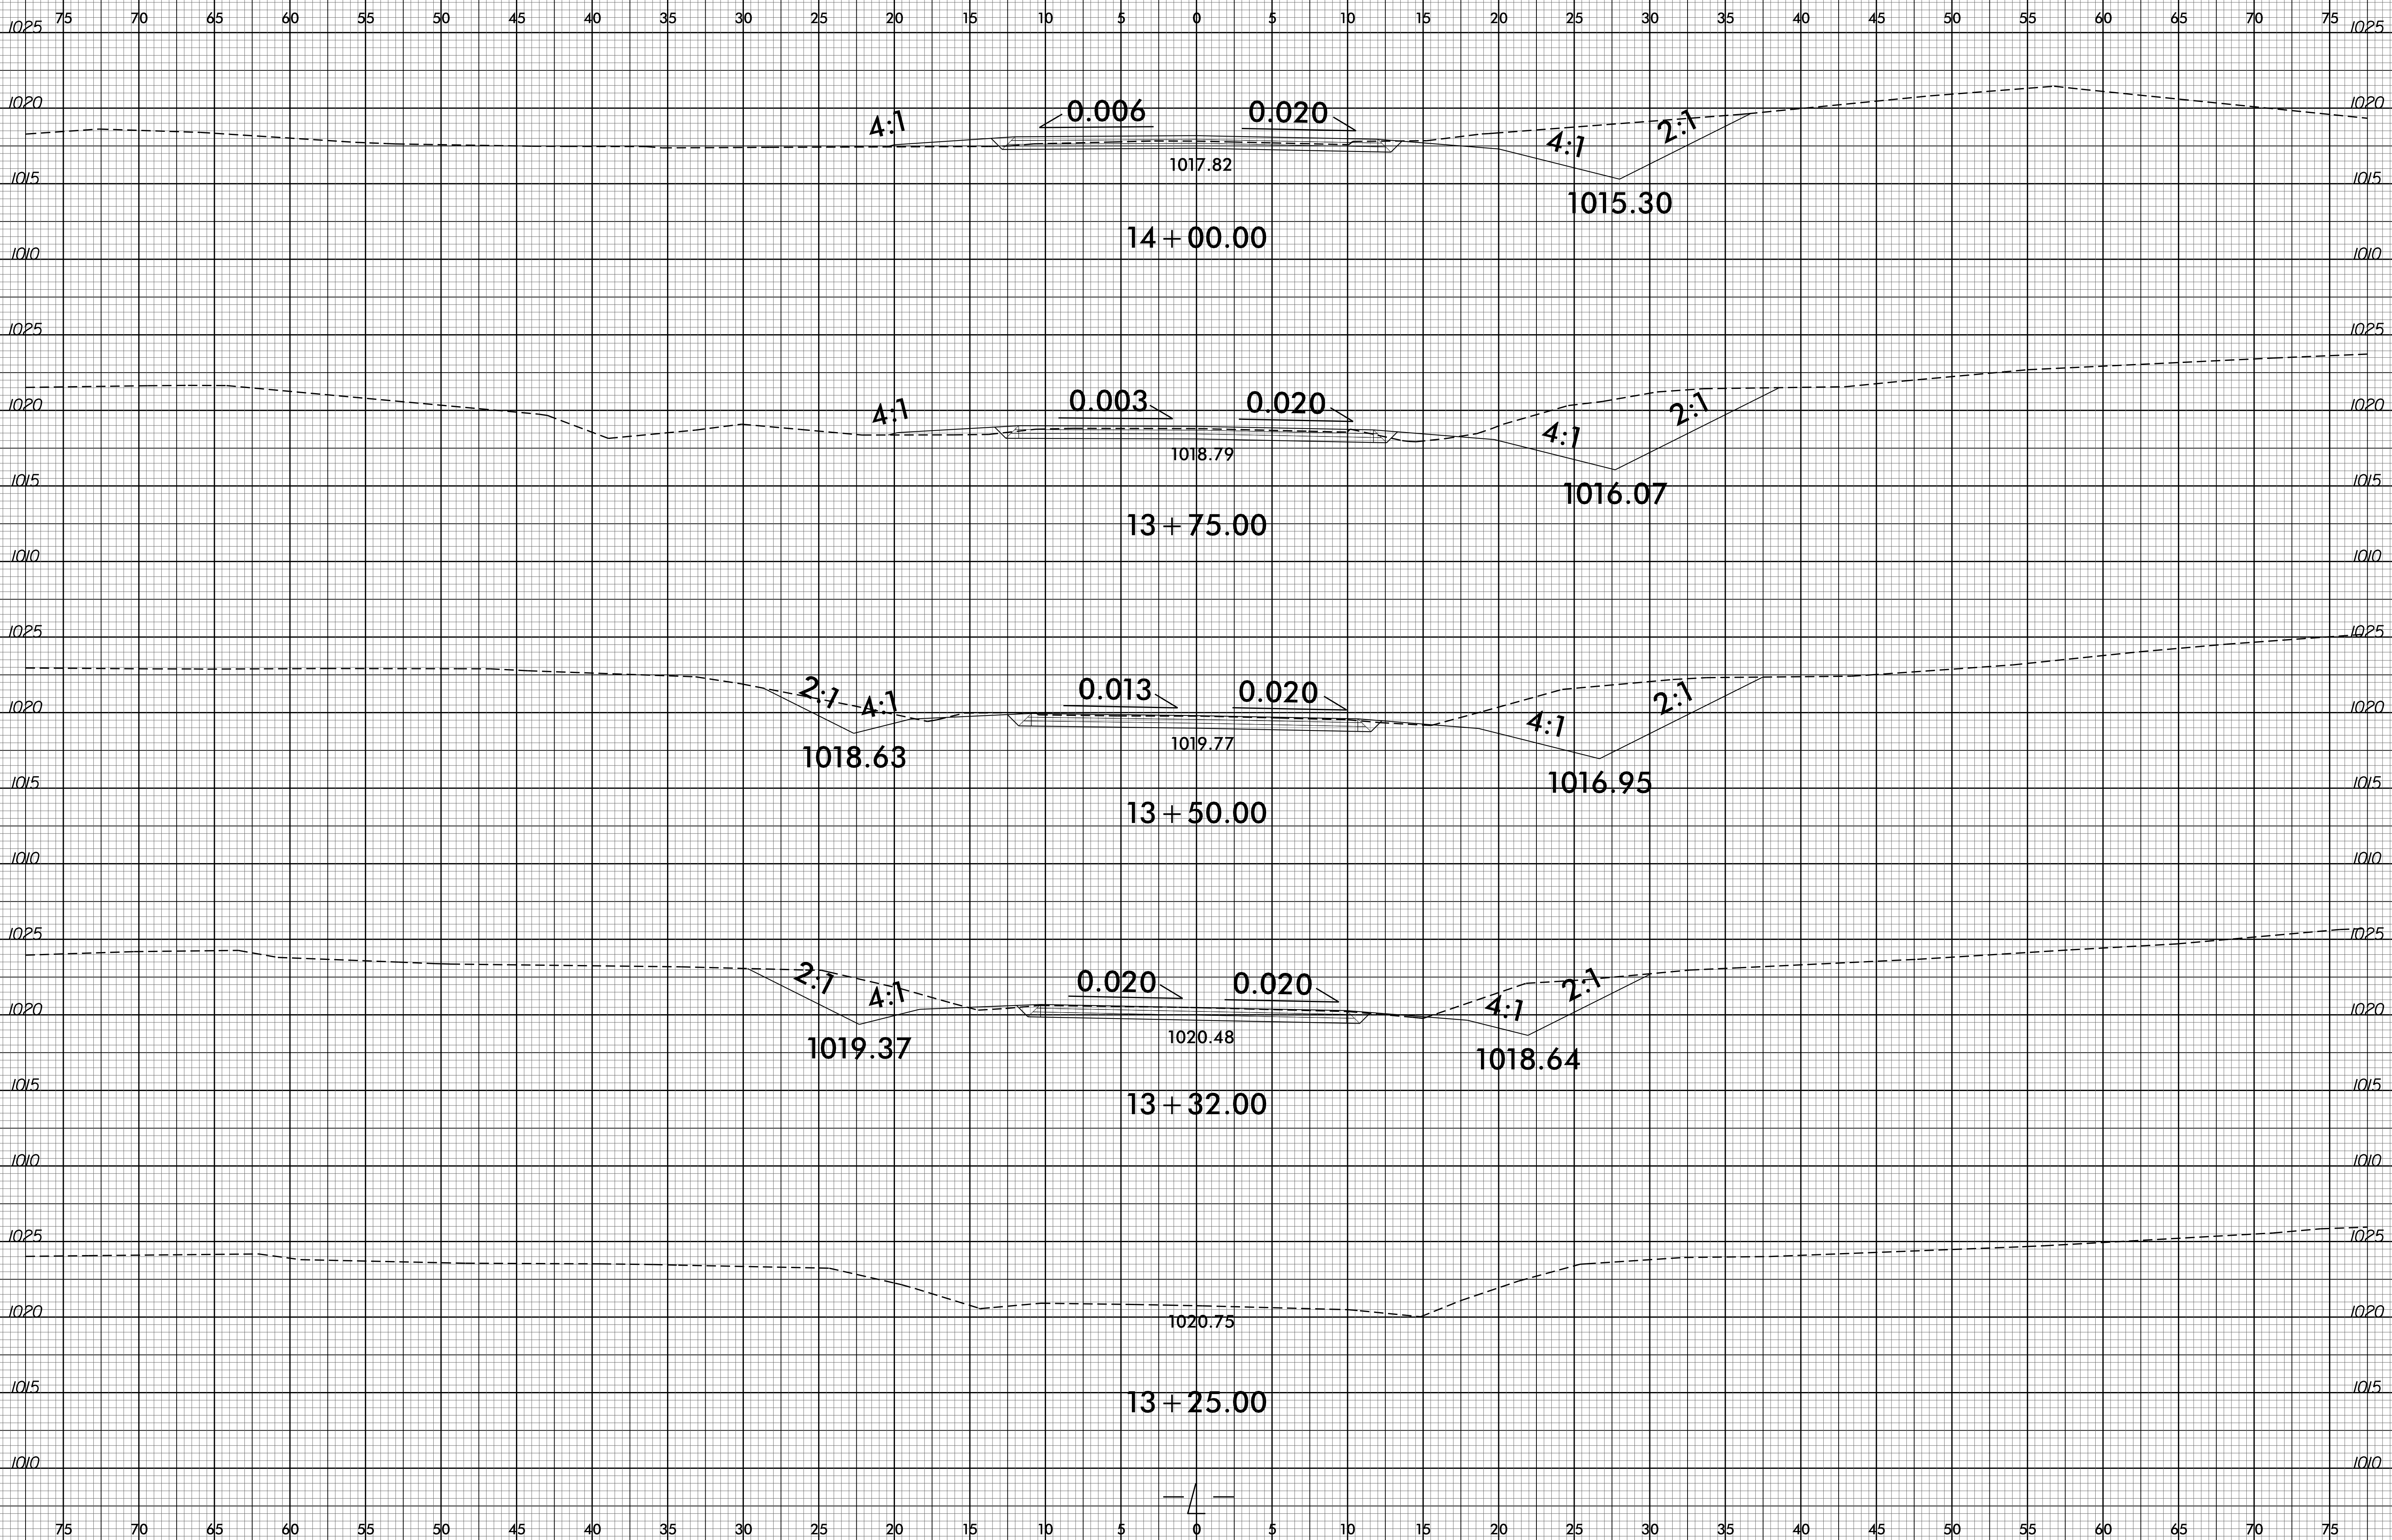

PROJ. REFERENCE NO.
B-4766

SHEET NO.
X-2



21-MAR-2016 08:16
 P:\Projects\2016\13+25\13+25.dgn
 \$\$\$USERNAME\$\$\$