


8/23/99

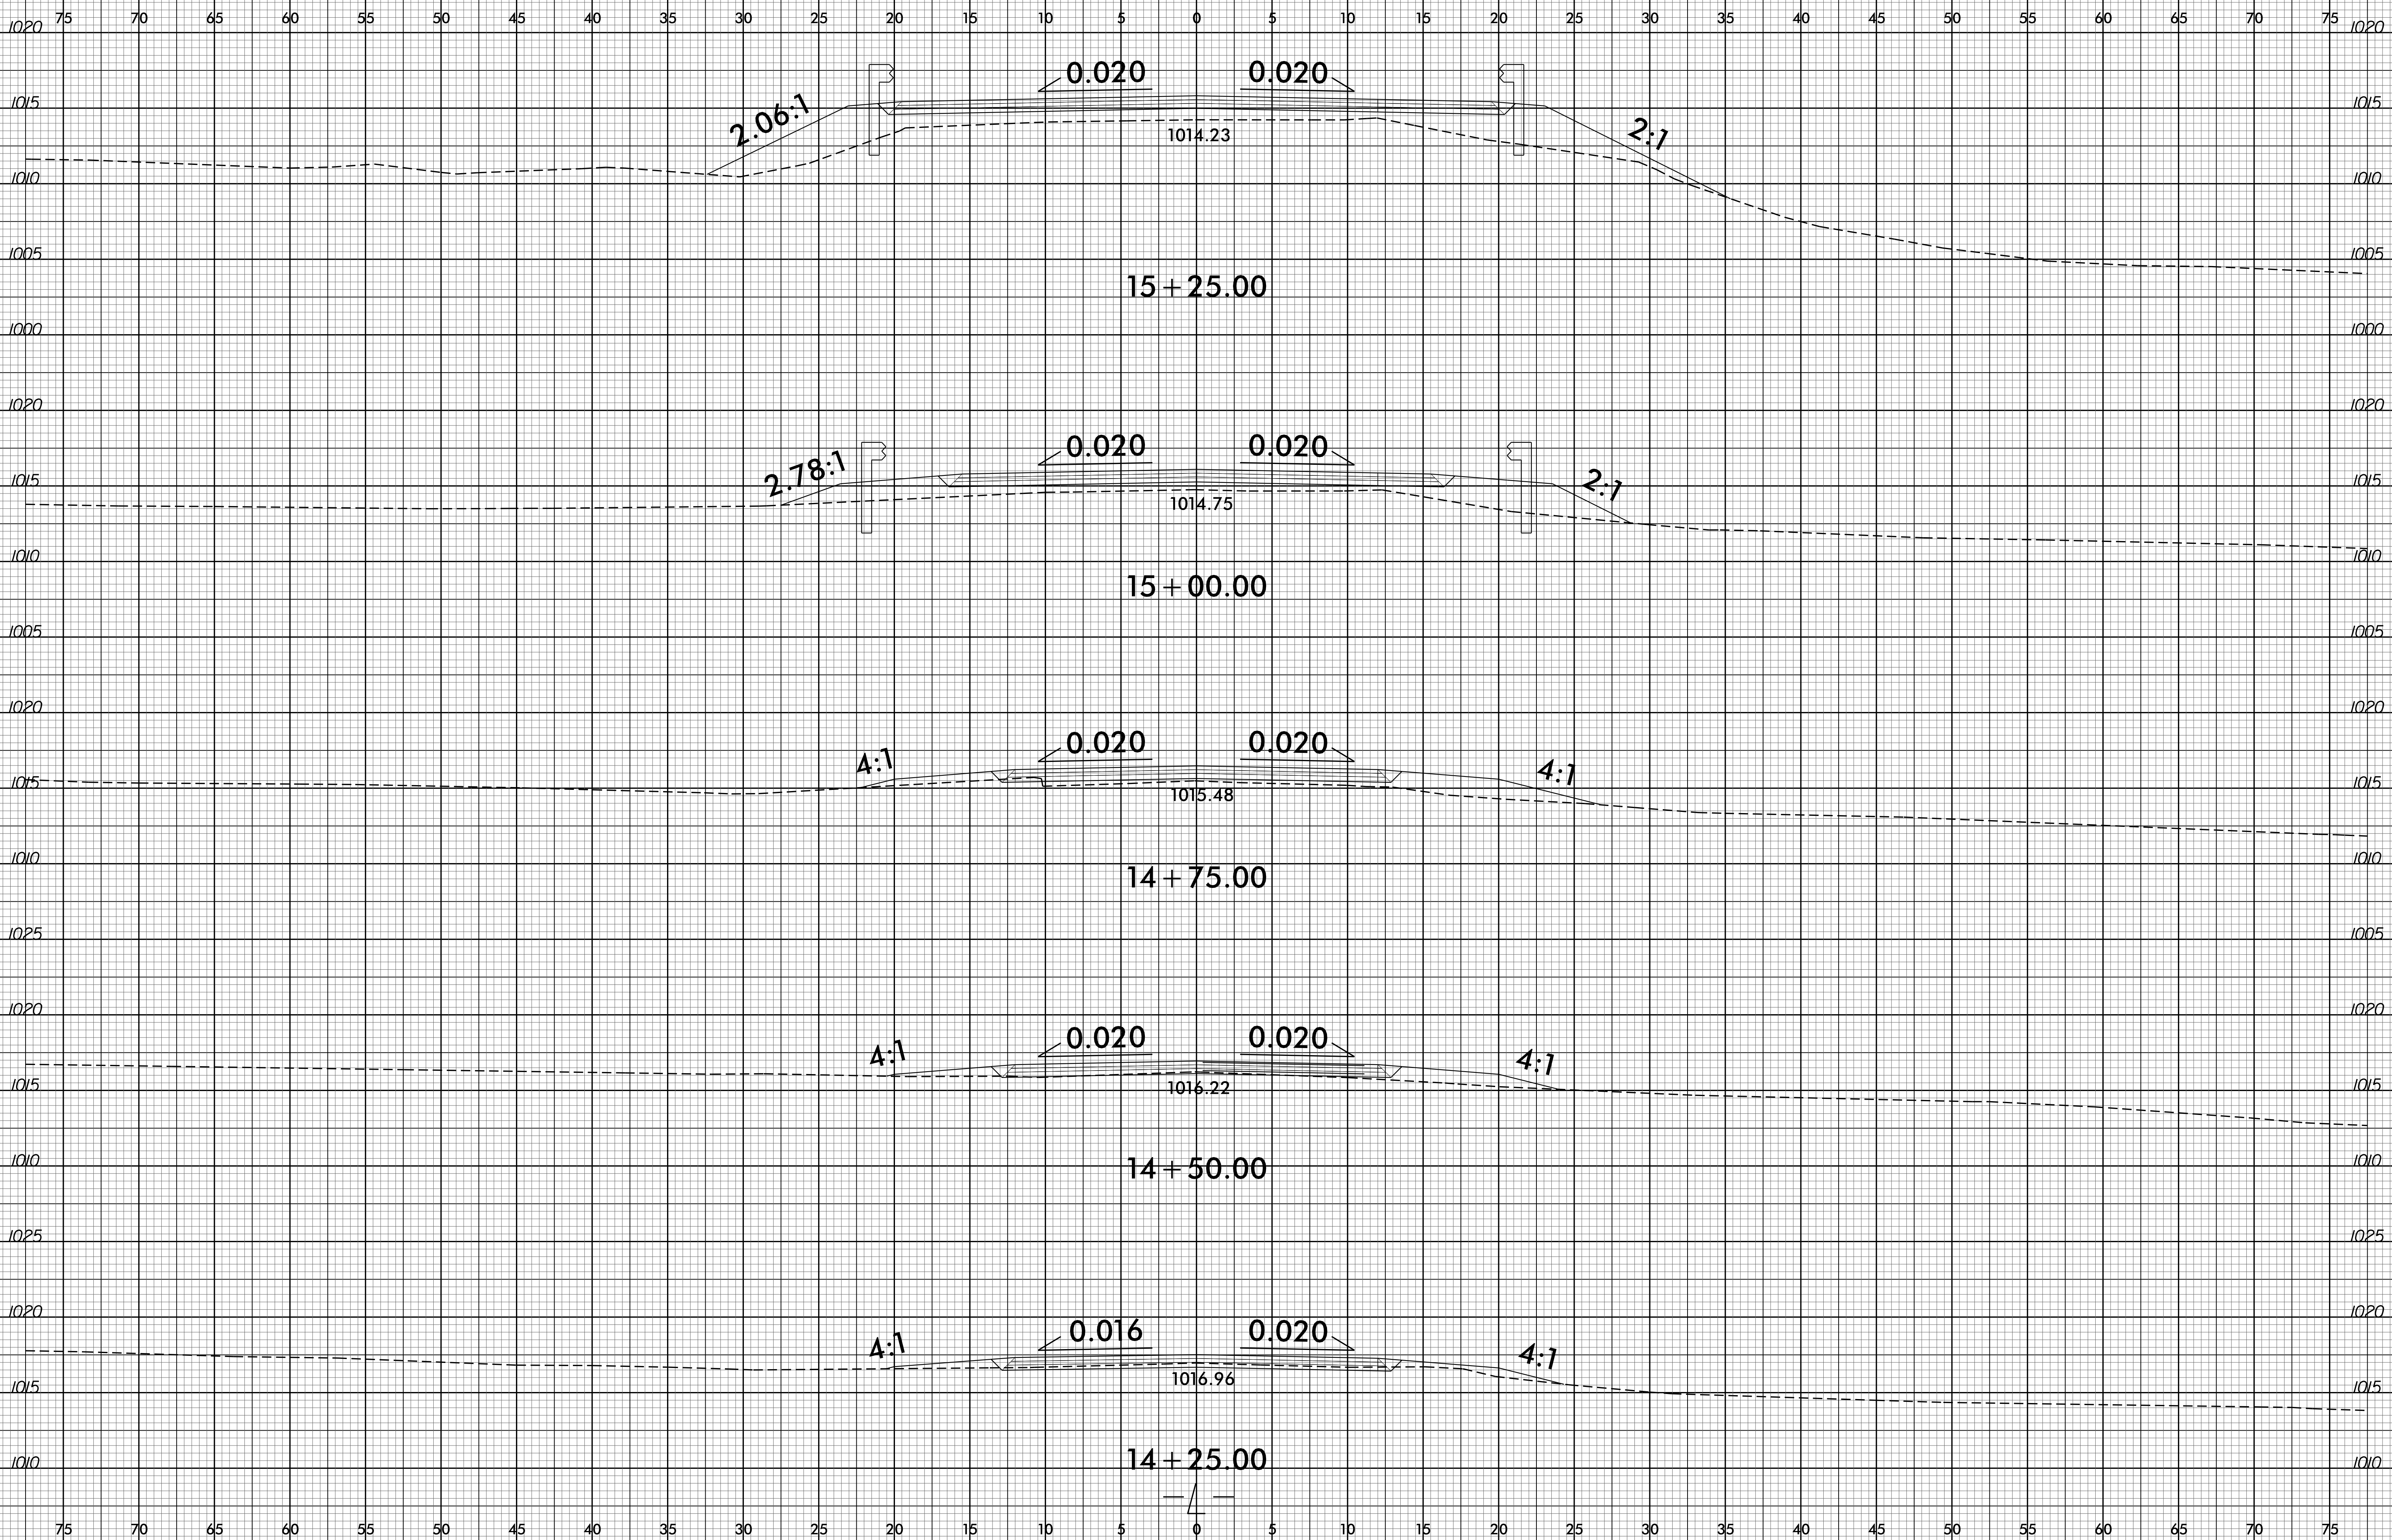

PROJ. REFERENCE NO.
B-4766

SHEET NO.
X-3



21-MAR-2016 08:16
F:\Roadway\Corridor\B4766_Rdy_xpl.dgn
\$\$\$\$\$