


8/23/99

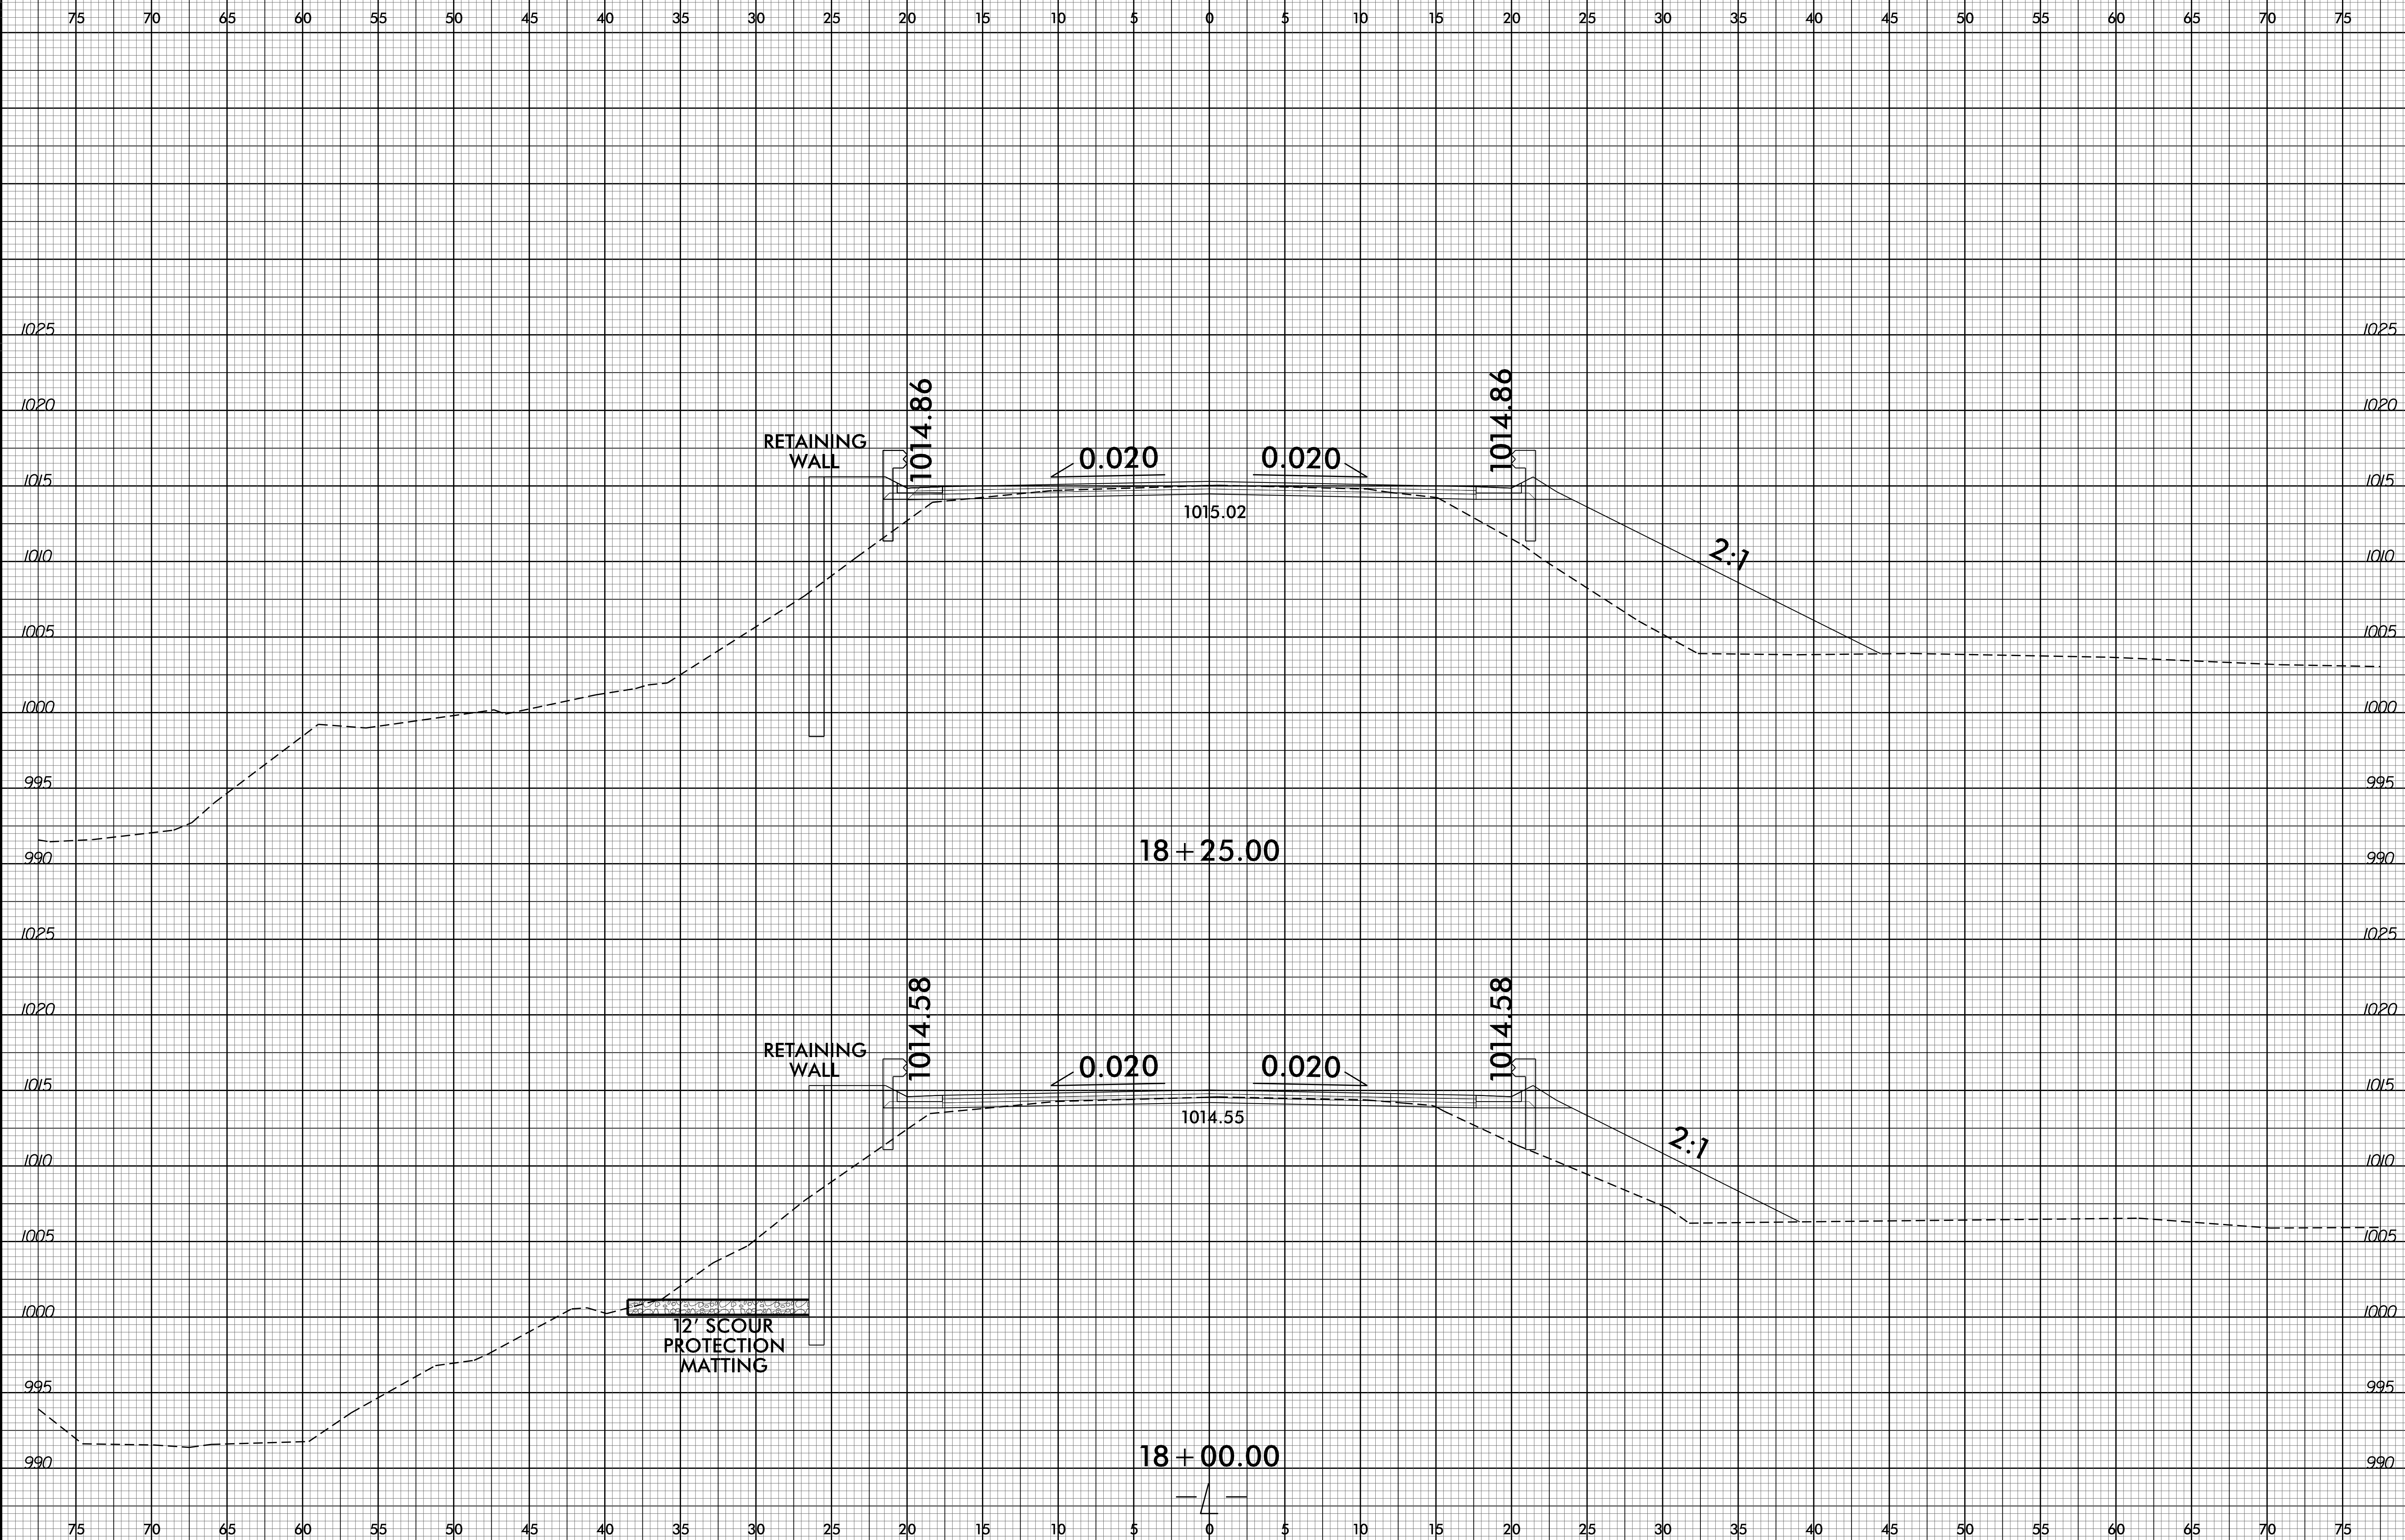

PROJ. REFERENCE NO.	SHEET NO.
B-4766	X-10



21-MAR-2016 08:17  
F:\Projects\2016\184766\184766\_Prdy\_xp1.dgn  
\$\$\$\$USERNAME\$\$\$\$