


8/23/99

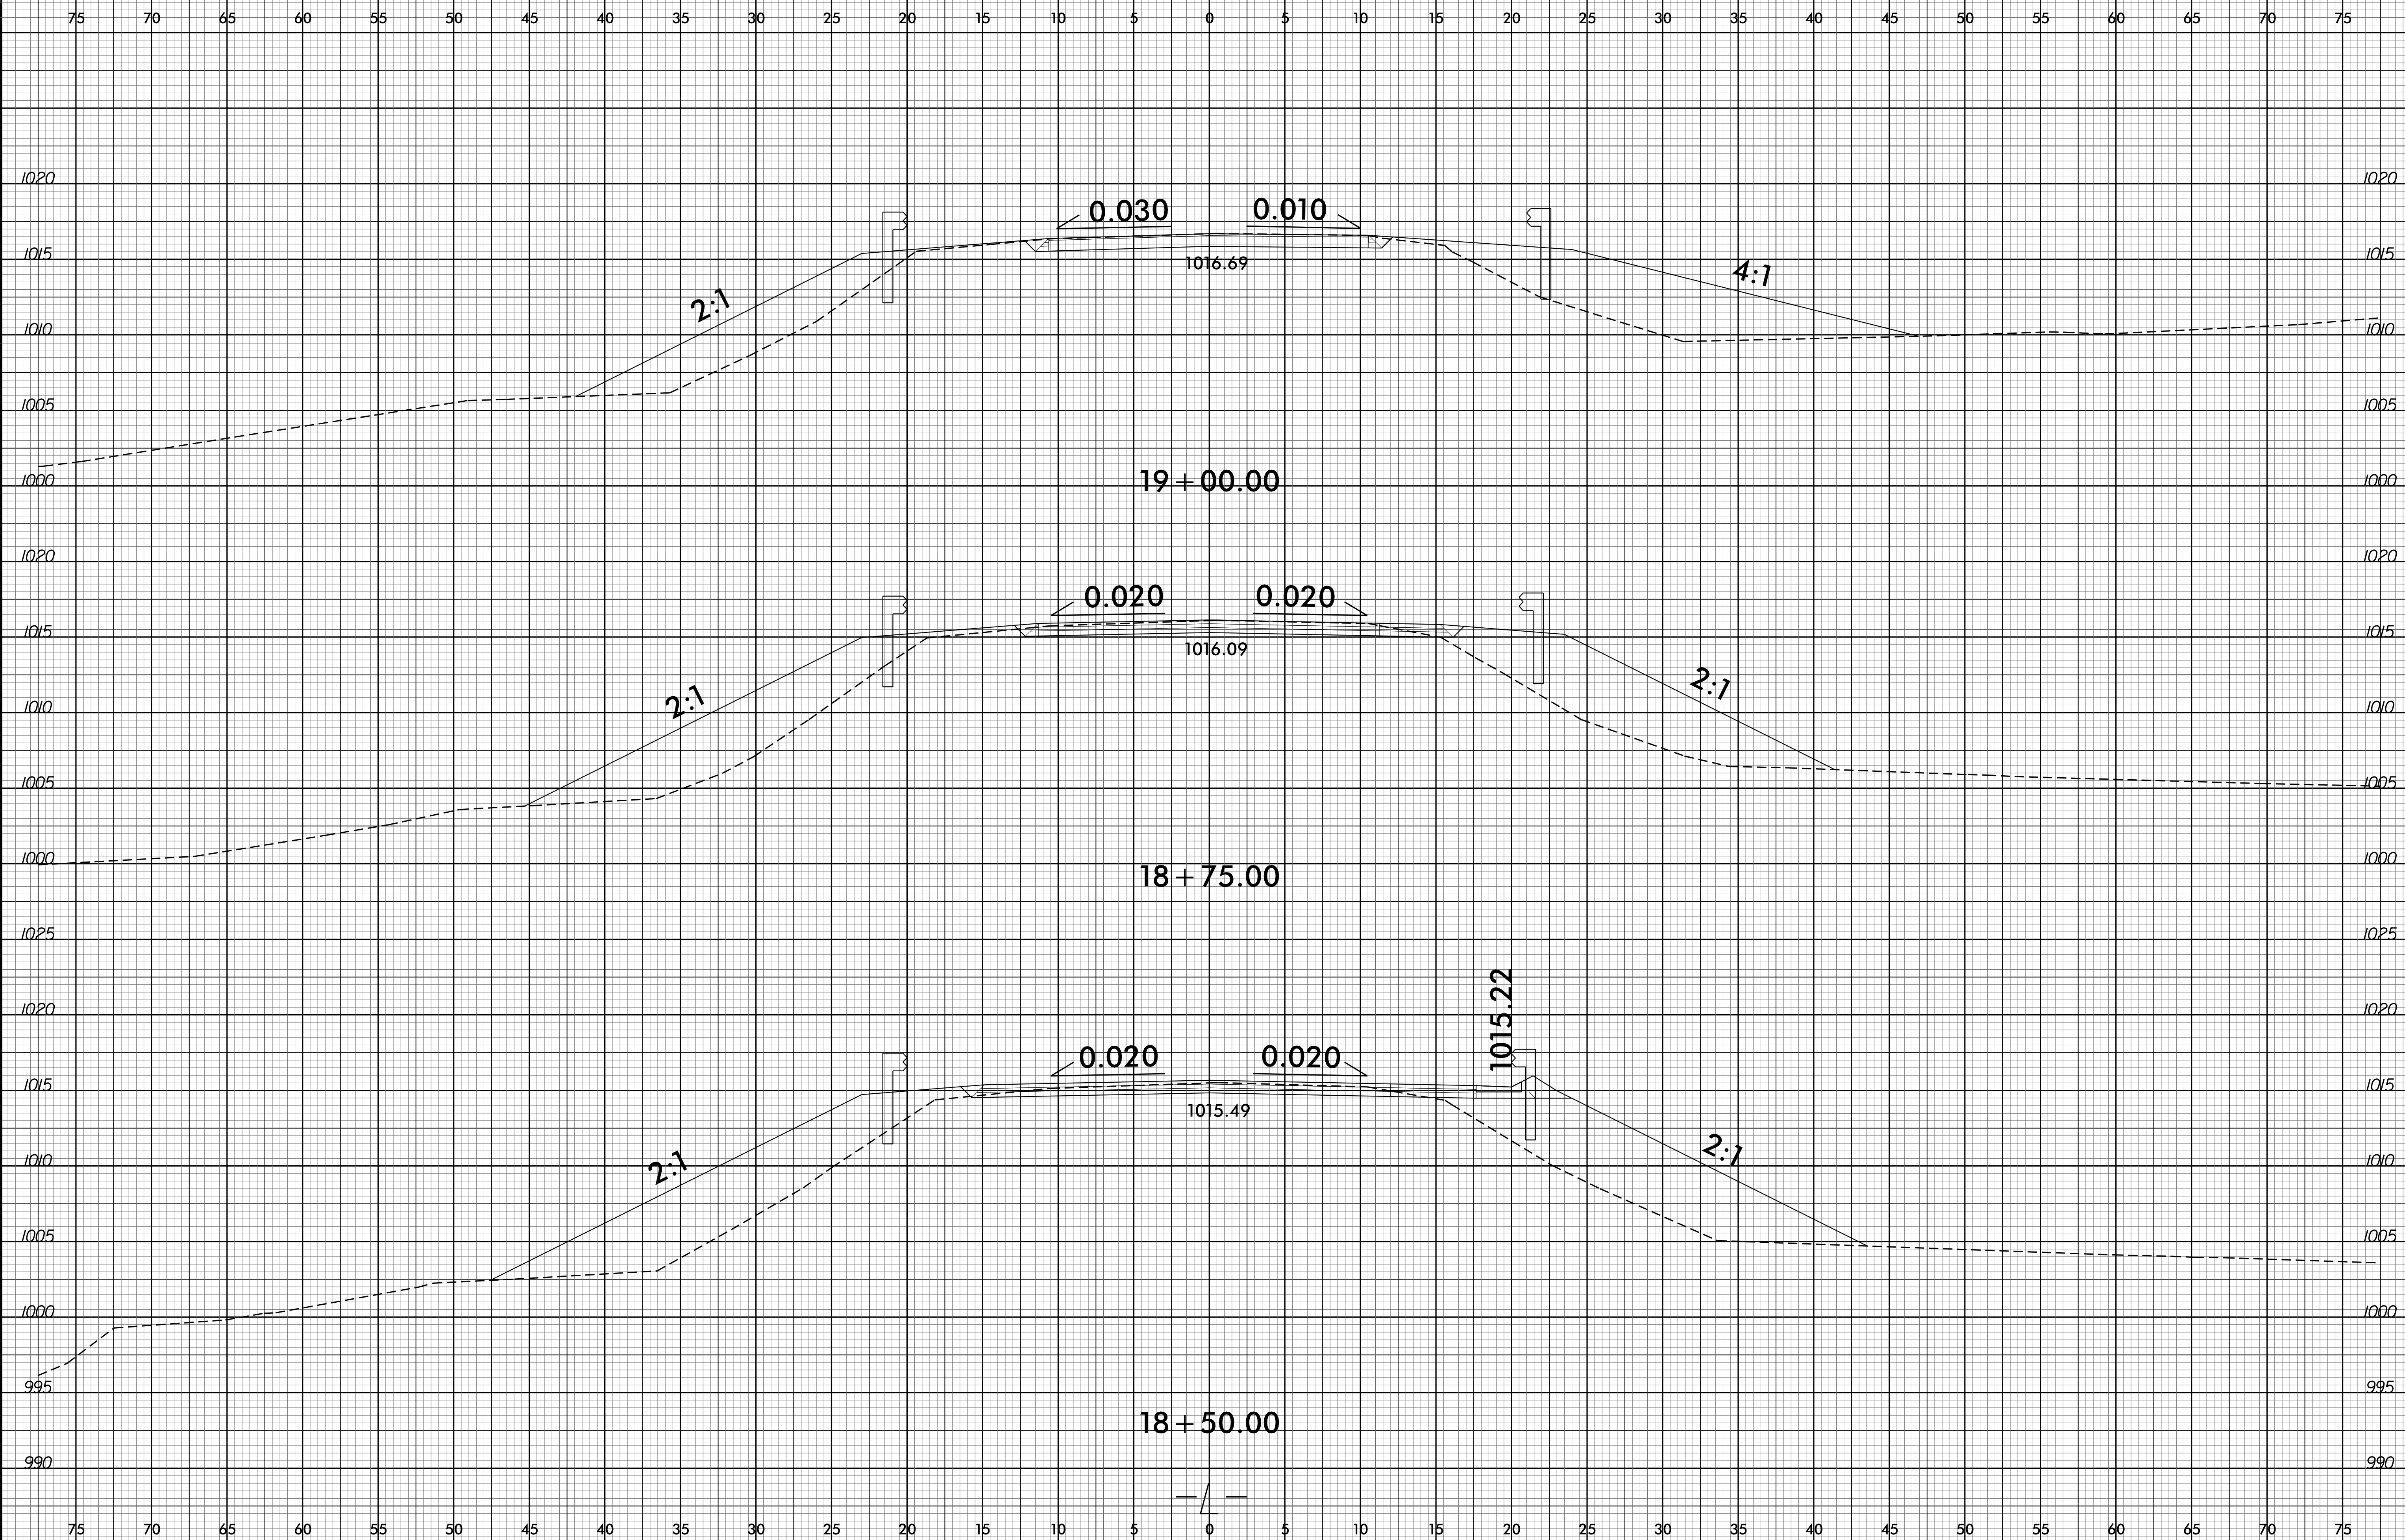

PROJ. REFERENCE NO.
B-4766

SHEET NO.
X-11



21-MAR-2016 08:17
 P:\Projects\2016\184766\184766_Prdy_xp1.dgn
 \$\$\$USERNAME\$\$\$