


PLAN OF SPAN A

* FOR INTERMEDIATE STEEL DIAPHRAGMS DETAILS, SEE "INTERMEDIATE STEEL DIAPHRAGMS FOR TYPE IV PRESTRESSED CONCRETE GIRDERS" SHEET.

PROJECT NO. B-4766
IREDELL COUNTY
 STATION: 16+28.00-L-

SHEET 1 OF 2

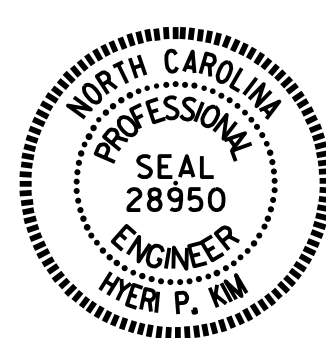

STATE OF NORTH CAROLINA
 DEPARTMENT OF TRANSPORTATION
 RALEIGH
 SUPERSTRUCTURE
 PLAN OF SPAN A

DRAWN BY : J. K. BOWLES DATE : 8/24/15
 CHECKED BY : N. D'AIUTO DATE : 9/14/15
 DESIGN ENGINEER OF RECORD: H. P. KIM DATE : 1/26/16

DOCUMENT NOT CONSIDERED
 FINAL UNLESS ALL
 SIGNATURES COMPLETED

REVISIONS						SHEET NO. S-7
NO.	BY:	DATE:	NO.	BY:	DATE:	
1			3			TOTAL SHEETS 26
2			4			