

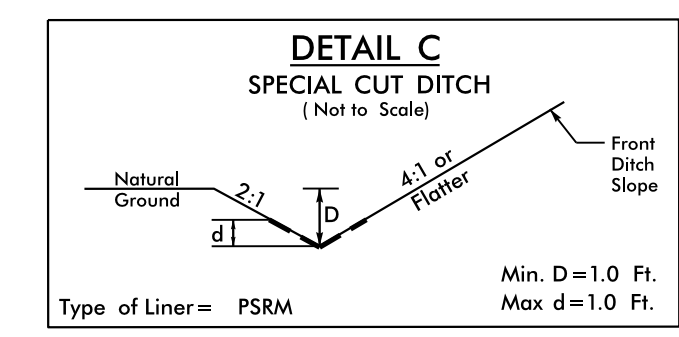


-L-	-Y3-
PI Sta 26+94.59 Δ = 10° 35' 20.0" (RT) D = 4' 09' 06.7" L = 255.04' T = 127.88' R = 1,380.00' SE = .06 V _D = 60 mph	PI Sta 29+49.63 Δ = 10° 35' 20.0" (LT) D = 4' 09' 06.7" L = 255.04' T = 127.88' R = 1,380.00' SE = .06 V _D = 60 mph
	PI Sta 10+46.82 Δ = 15° 56' 32.1" (LT) D = 25' 27' 53.2" L = 62.61' T = 31.51' R = 225.00'

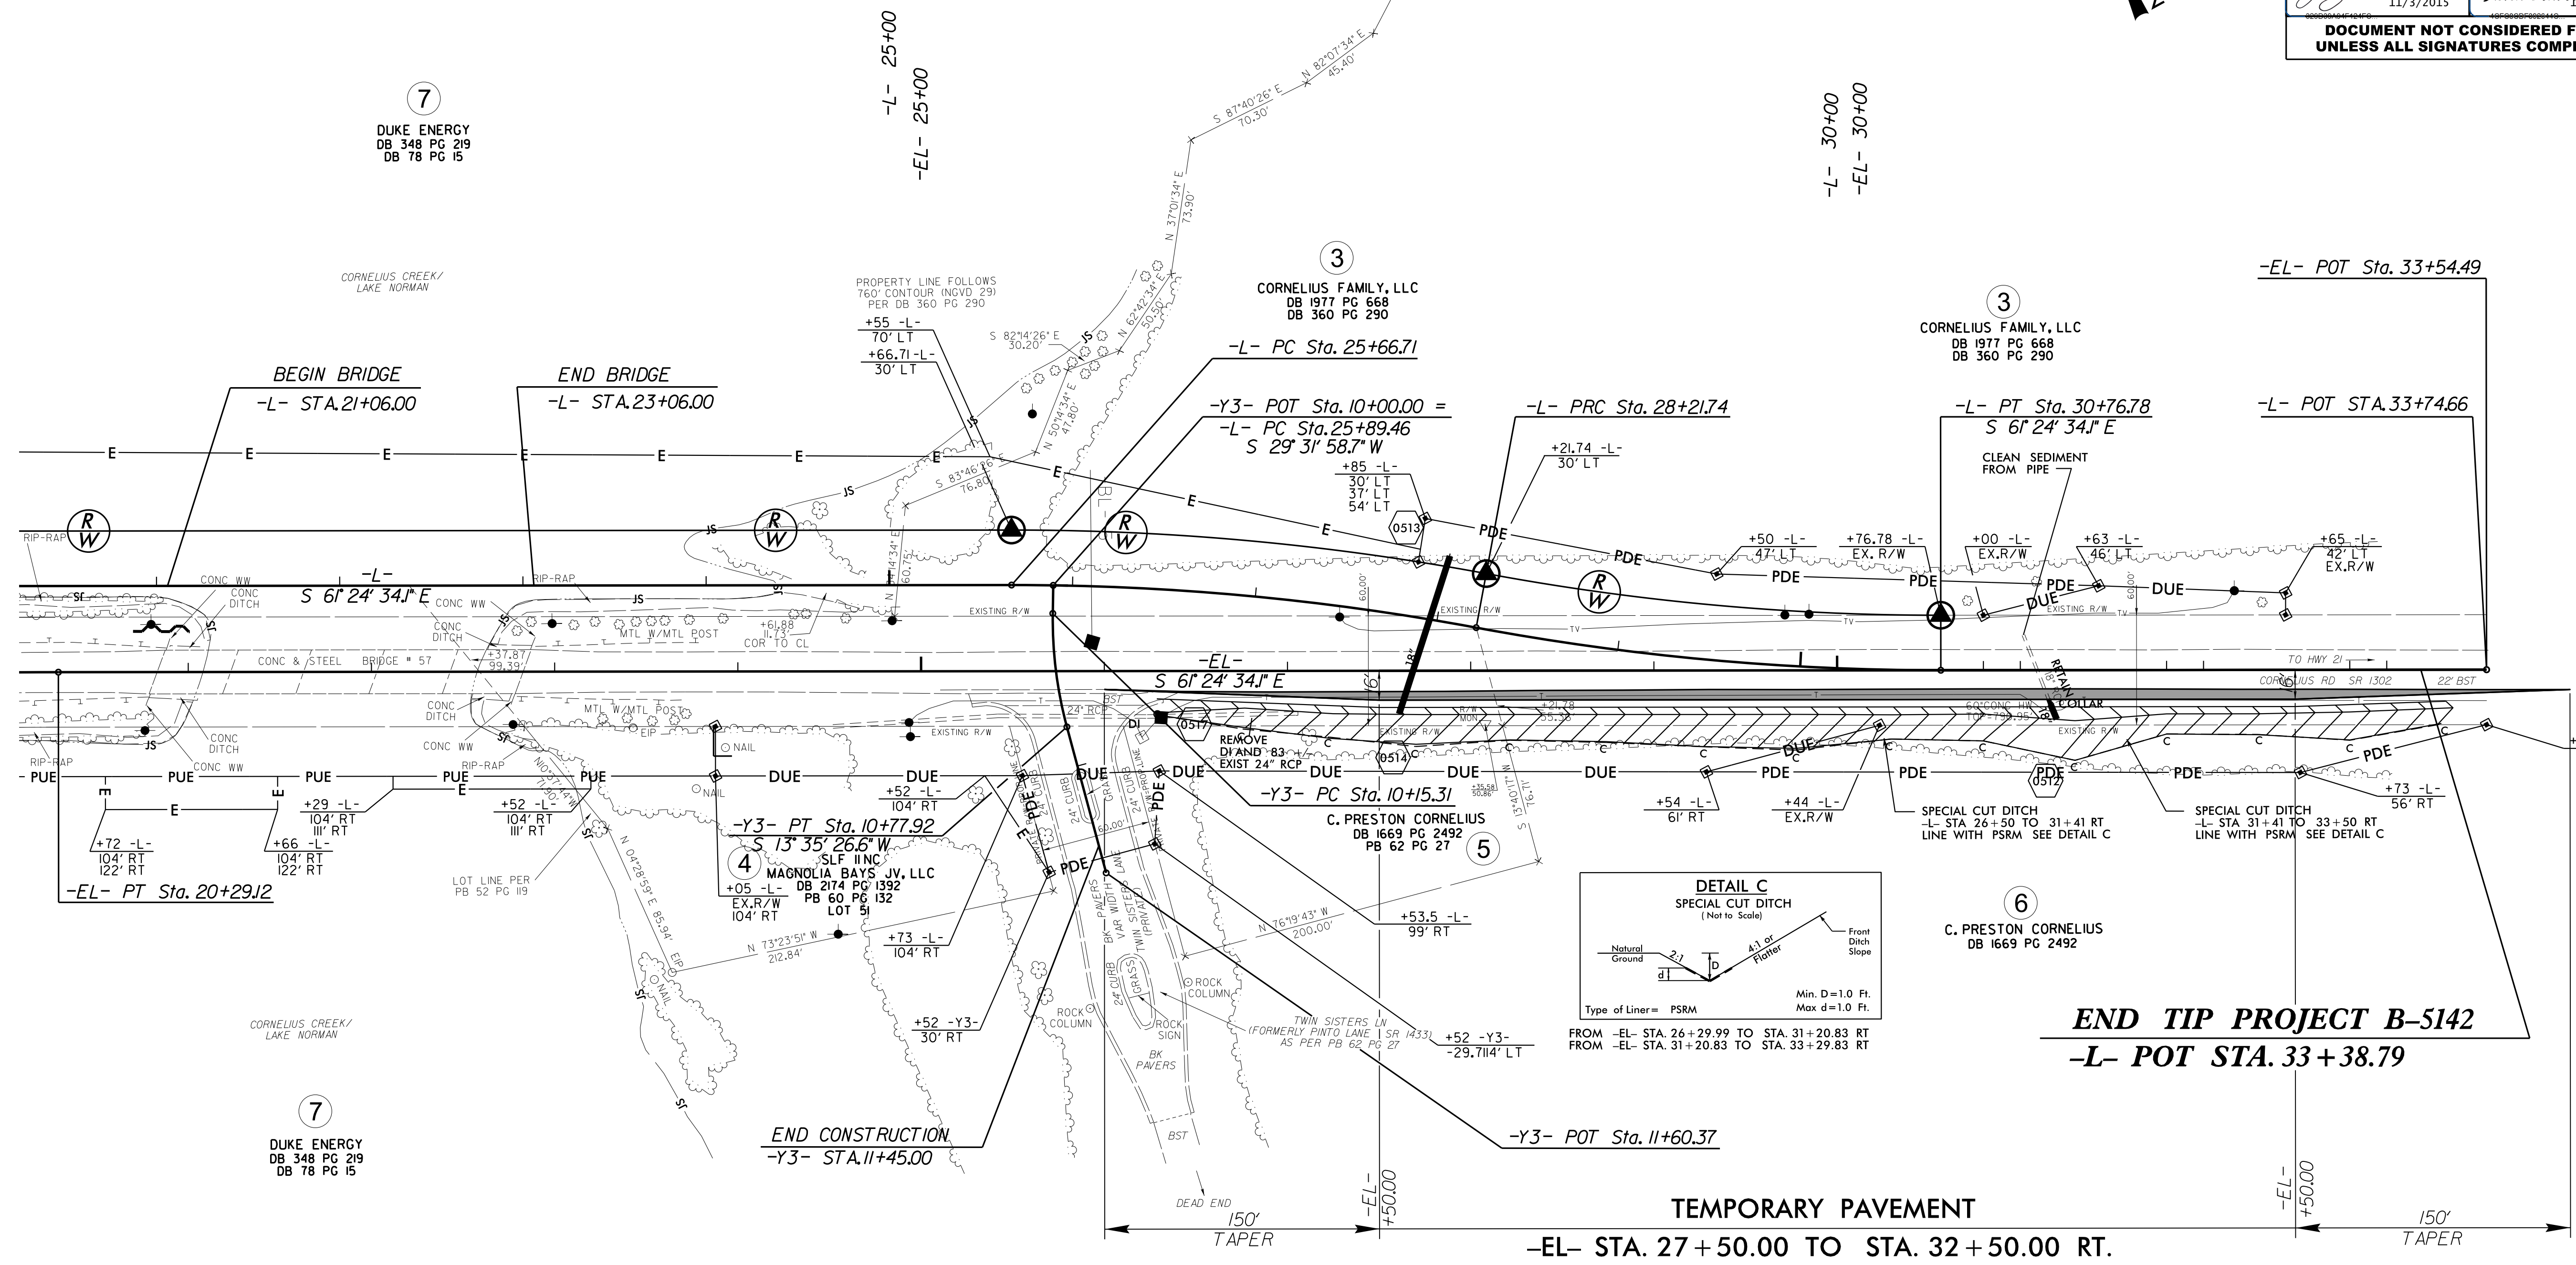

END TIP PROJECT B-5142
-L- POT STA. 33+38.79

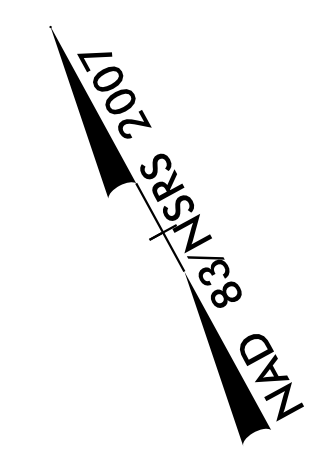

SEE SHEET TMP-4 FOR TRAFFIC CONTROL PLANS
SEE SHEET 5 FOR -L- PLAN SHEET
SEE SHEET 6 FOR -L- PROFILE
SEE SHEET 7 FOR -EL- PROFILE

REVISIONS

8/17/99

27-OCT-2015 14:40 B-5142-Rdy_psh2b-02.dgn
3:54:58 PM