
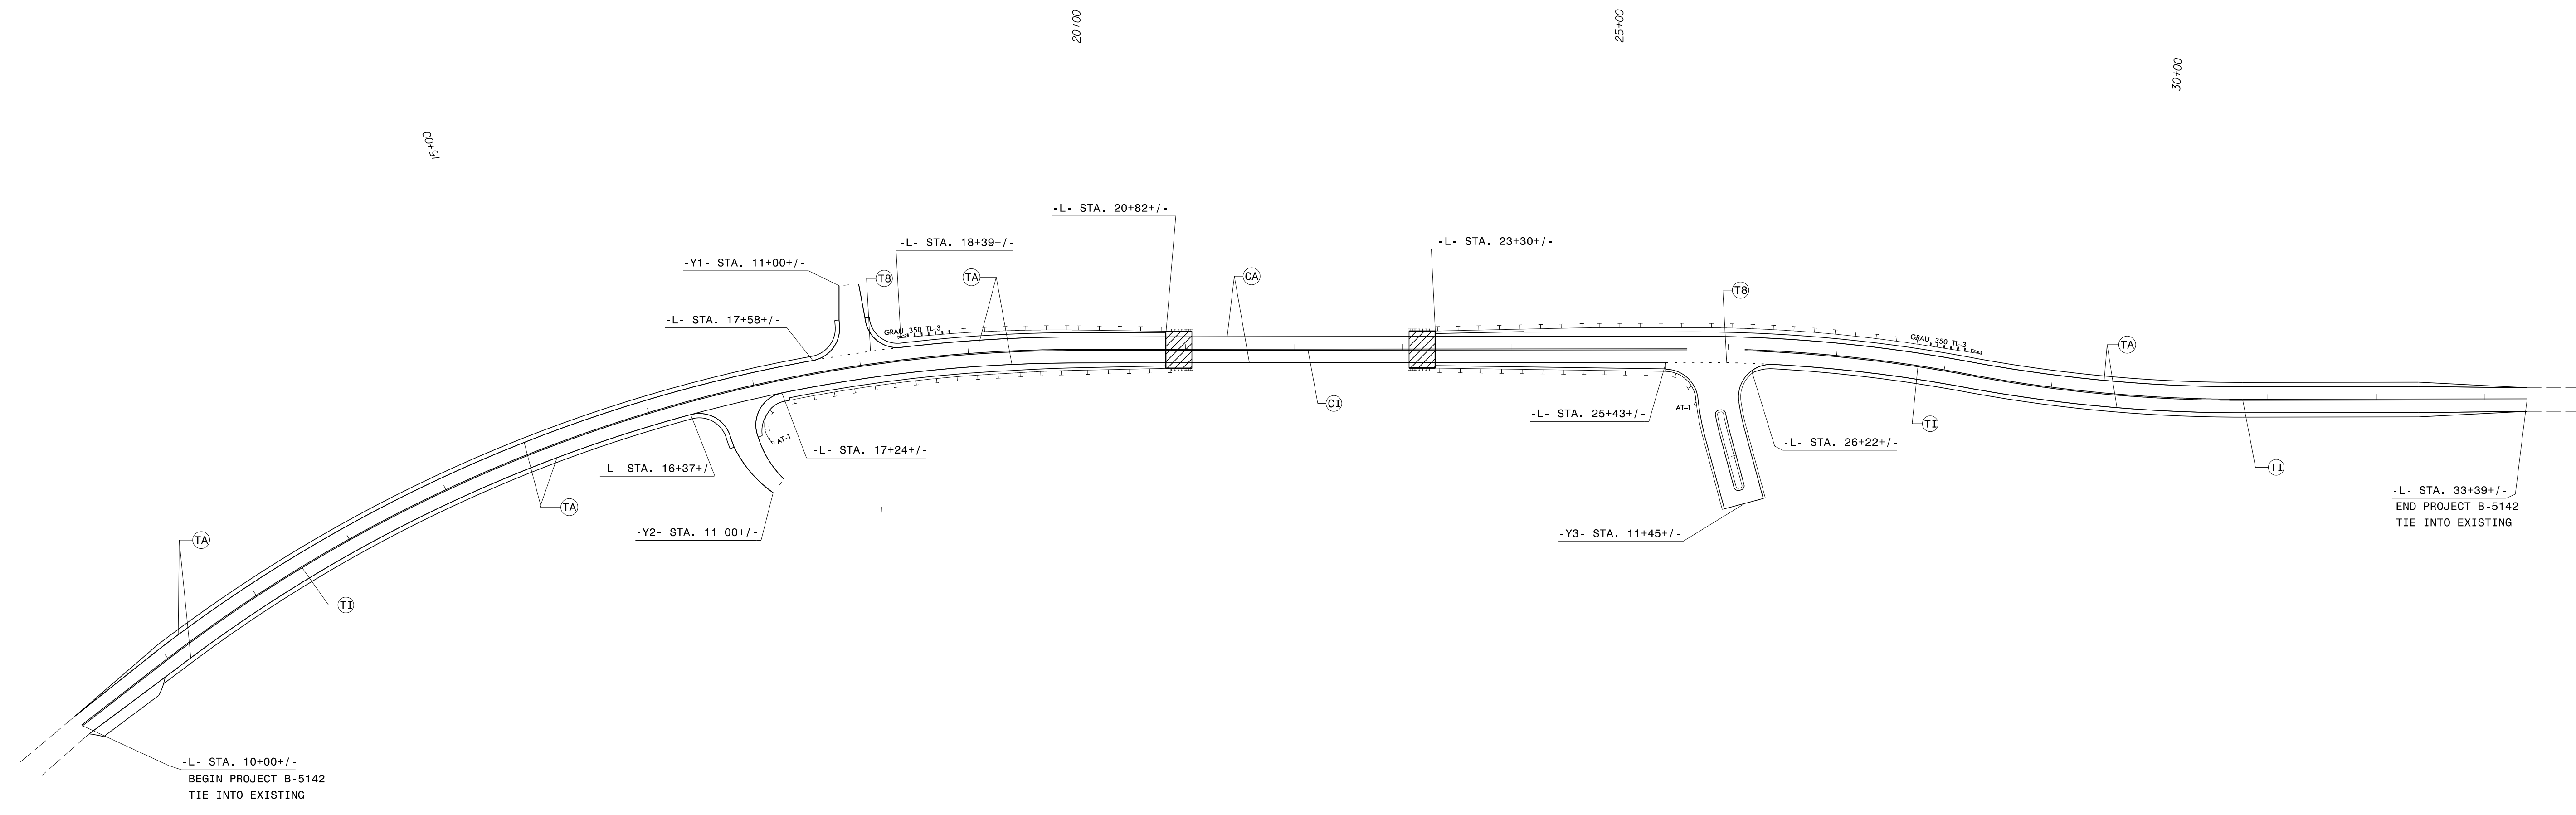


TIP NO. B-5142	SHEET NO. PMP-2
Approved by: <i>Ronald W. King</i> <small>13E7AF7B8A4448...</small>	
DATE: 10/6/2015	
	



10/5/2015  
 P:\IIP\Projects-B\B5142\Traffic\Signing\CADD\Signing Layout Plans\B-5142\_Sgn\_BPMP.dgn  
 User:jinnavarrete

PAVEMENT MARKING DETAIL