


8/23/99

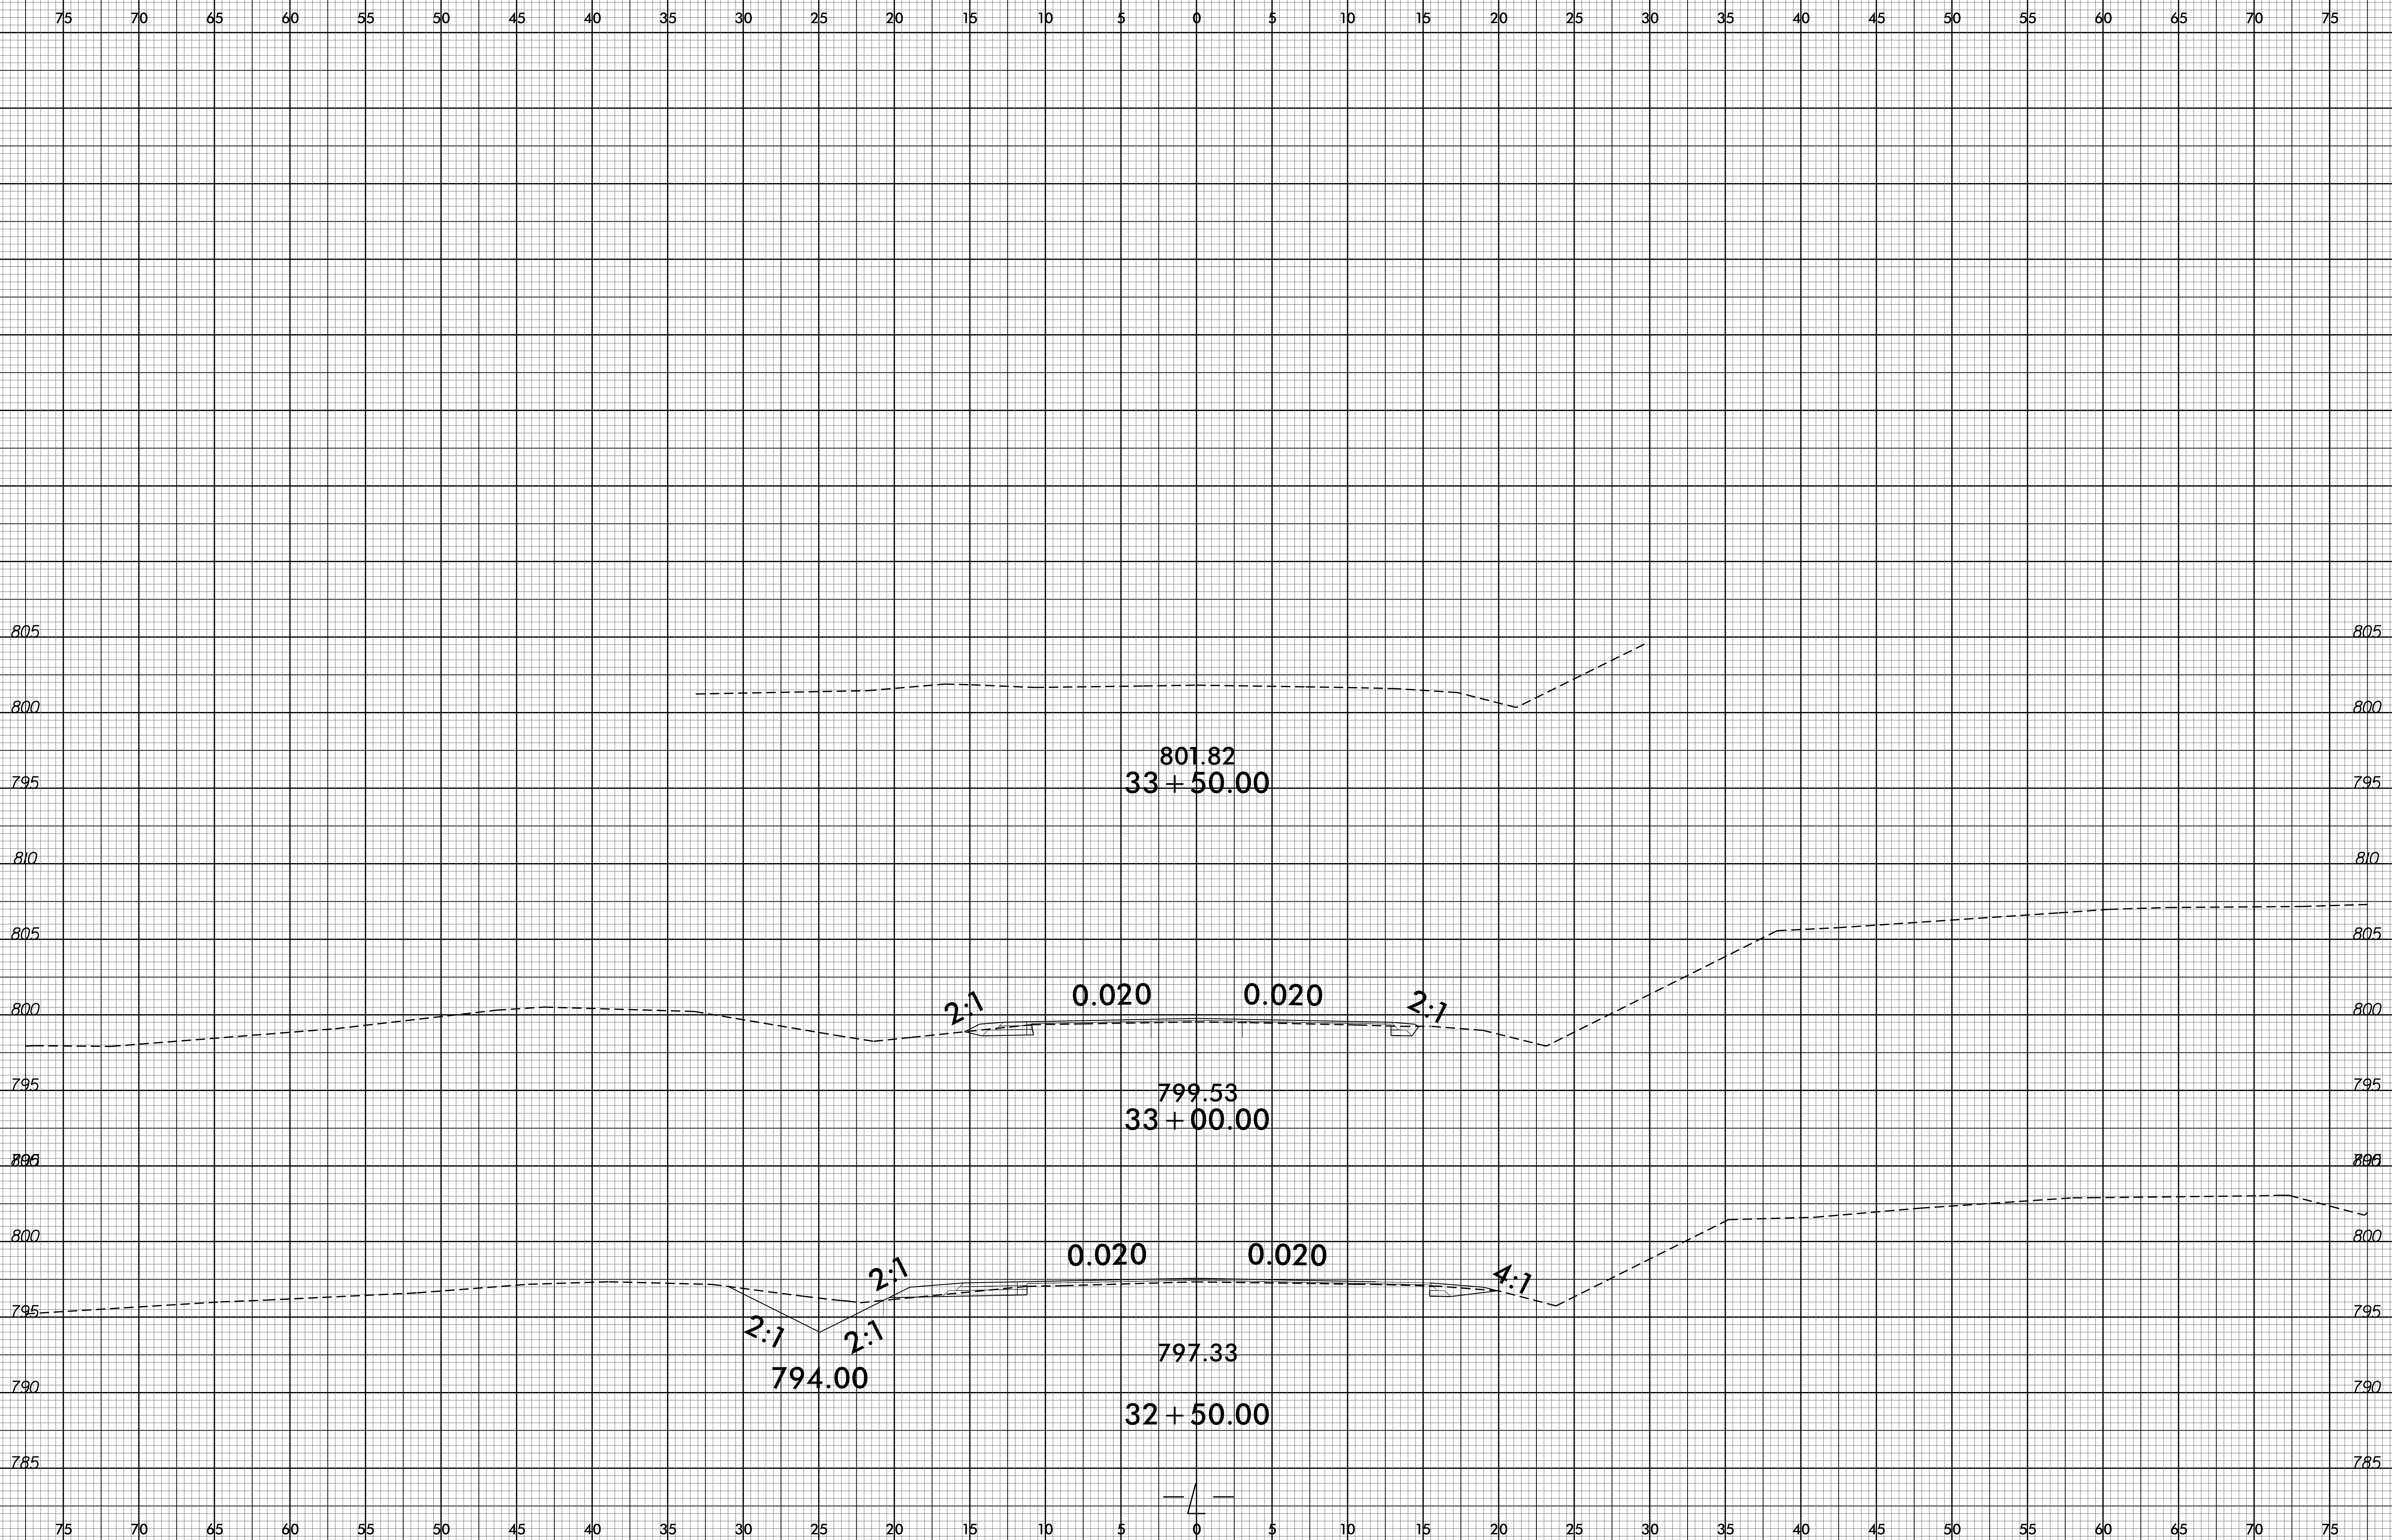

PROJ. REFERENCE NO.
B-5142

SHEET NO.
X-22



27-OCT-2015 14:41
P:\Roadway\Corridor\Modelling\B-5142_Rdy.L_xpl.dgn
\$\$\$\$\$USER\$\$\$\$\$