


**This electronic collection of documents is provided  
for the convenience of the user  
and is Not a Certified Document –**

**The documents contained herein were originally issued  
and sealed by the individuals whose names and license  
numbers appear on each page, on the dates appearing  
with their signature on that page.**

**This file or an individual page  
shall not be considered a certified document.**

**TIP PROJECT: B-5142**

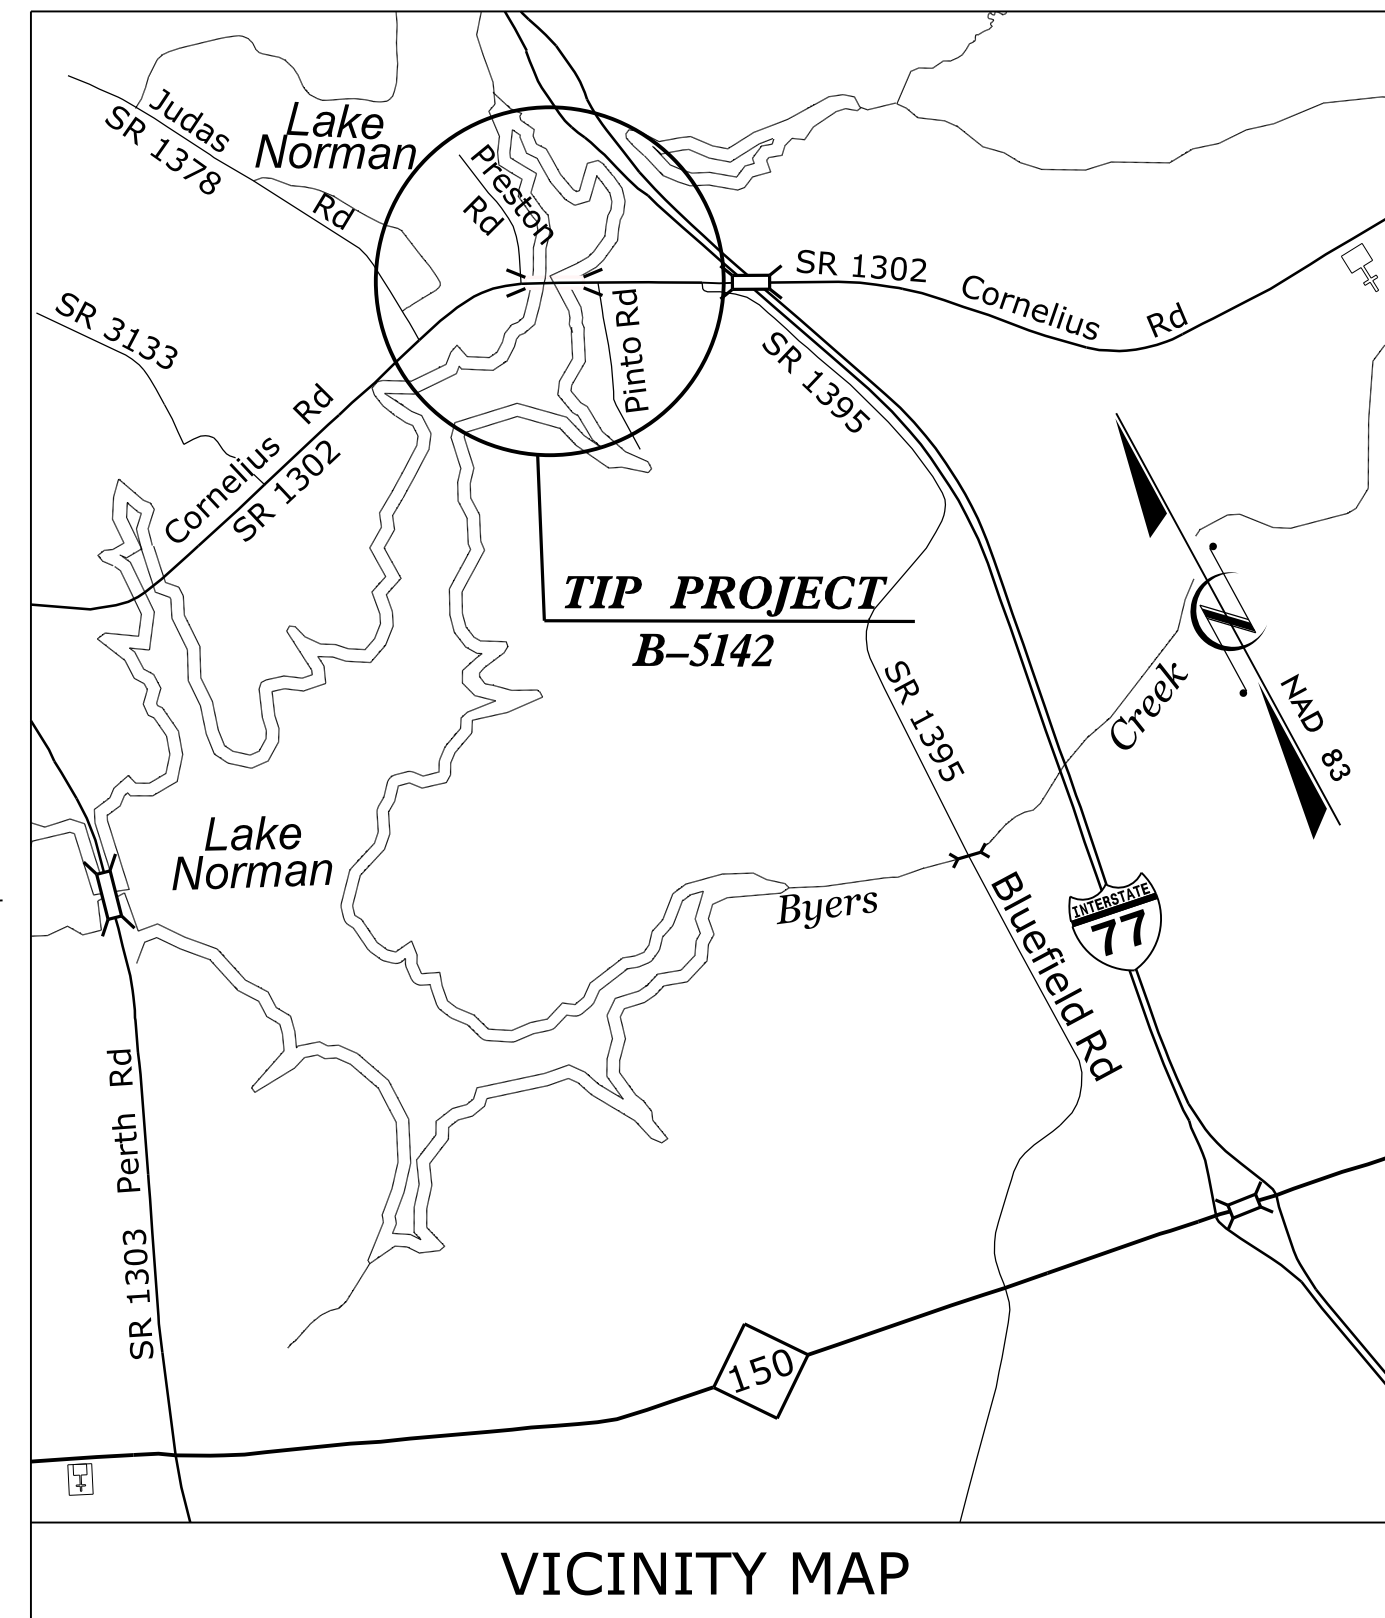




VICINITY MAP

STATE OF NORTH CAROLINA  
DIVISION OF HIGHWAYS


**UTILITIES BY OTHERS PLAN  
IREDELL COUNTY**

**LOCATION: BRIDGE NO. 57 ON SR 1302 OVER CORNELIUS CREEK**  
**TYPE OF WORK: POWER DISTRIBUTION, TELEPHONE  
AND CABLE TELEVISION RELOCATION**

STATE PROJECT REFERENCE NO.	SHEET NO.
B-5142	UO-1

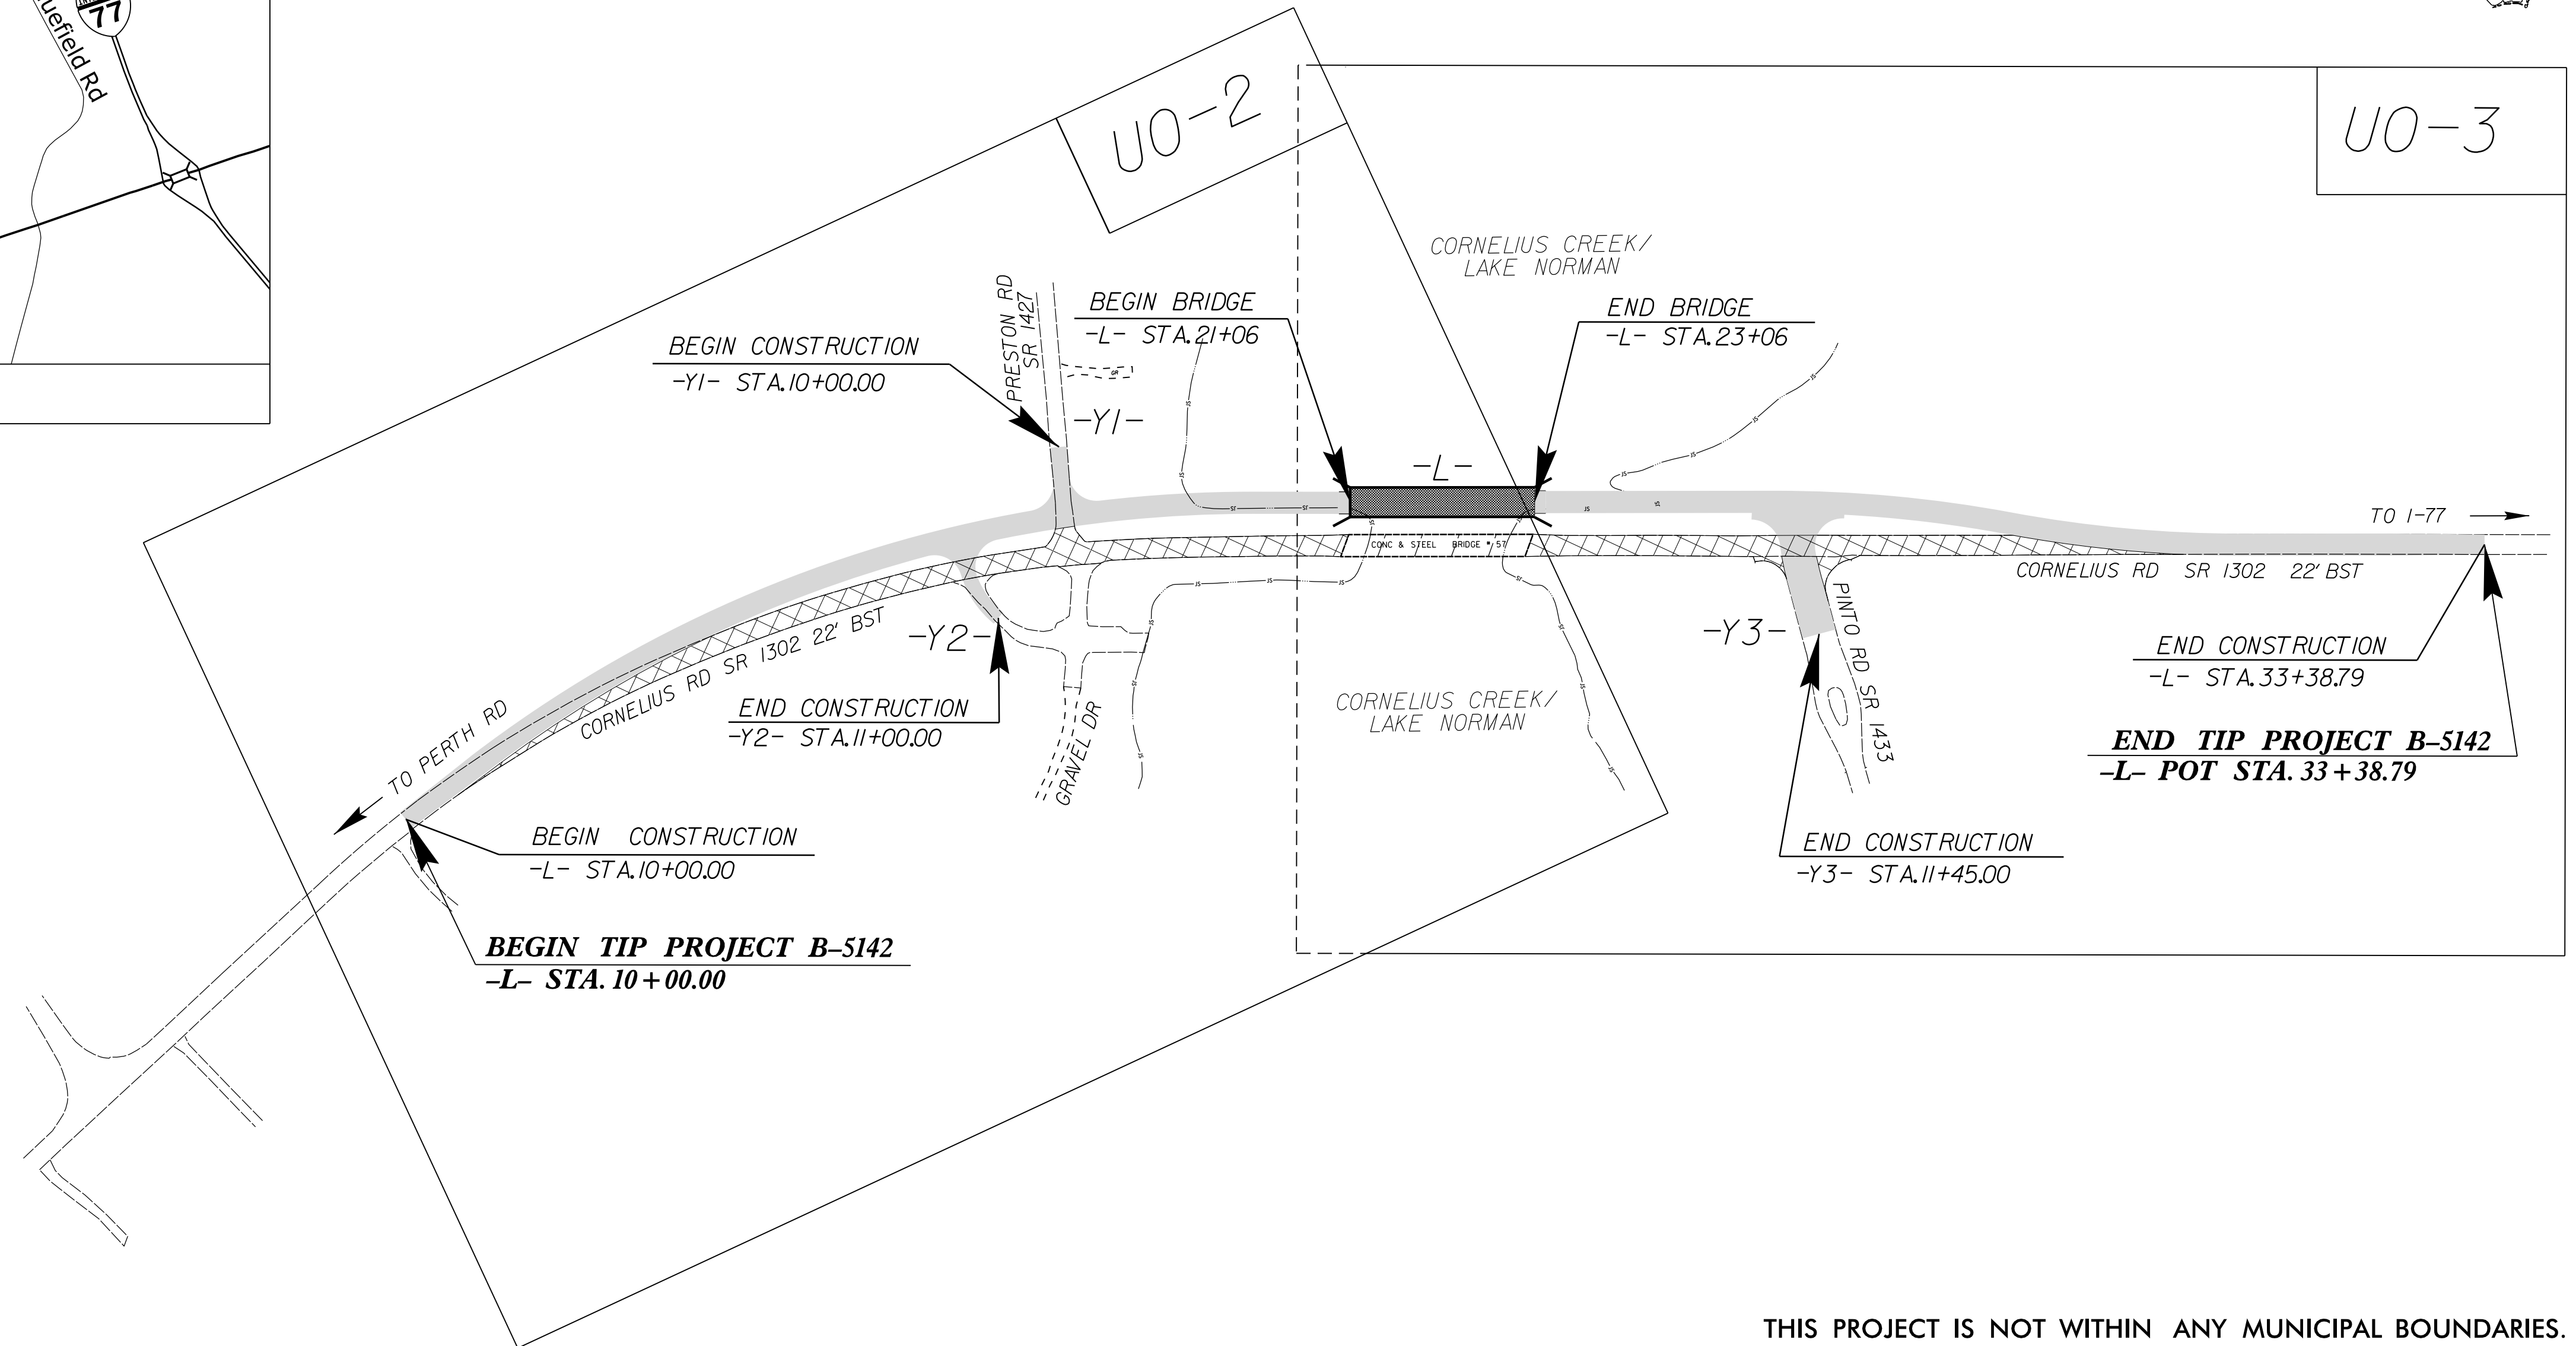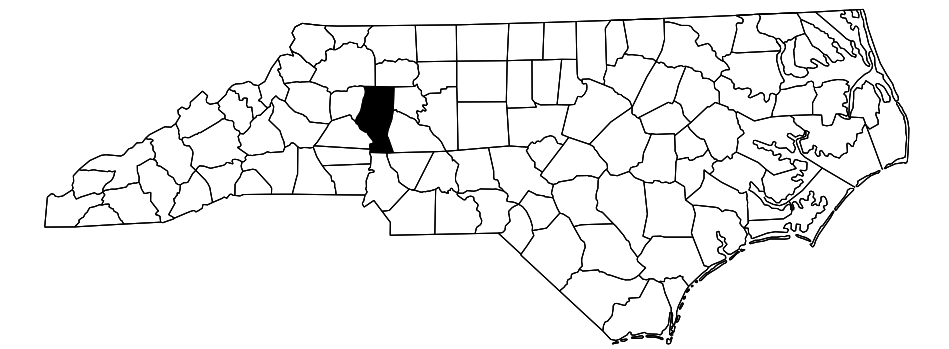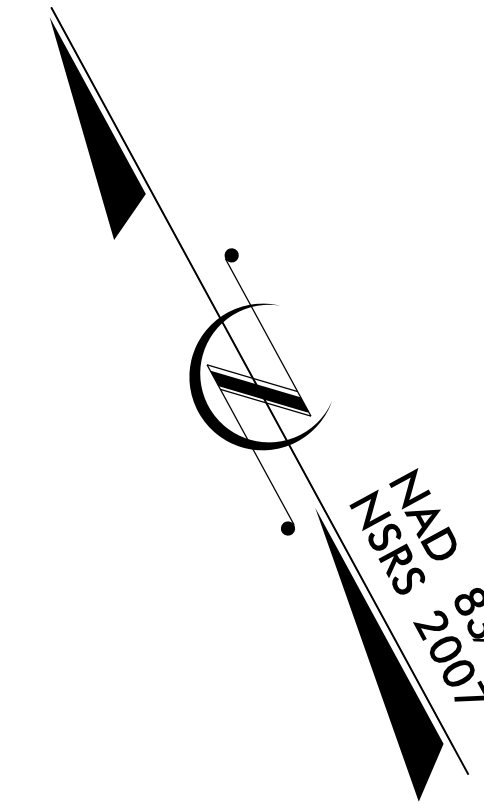

THIS PROJECT IS NOT WITHIN ANY MUNICIPAL BOUNDARIES.

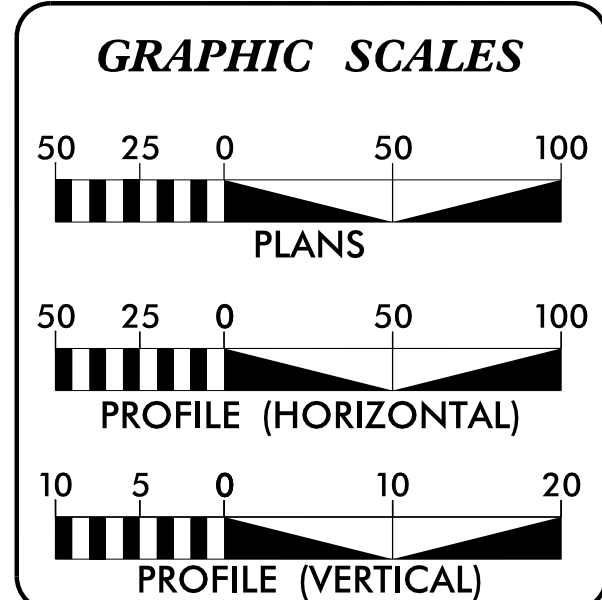

**INDEX OF SHEETS**

SHEET NO.	DESCRIPTION
UO-1	TITLE SHEET
UO-2, UO-3	UTILITIES BY OTHERS PLAN SHEETS

**UTILITY OWNERS ON PROJECT**

(A) ENERGY UNITED MEMBERSHIP CORP. (POWER DISTRIBUTION)  
(B) WINDSTREAM COMMUNICATIONS (TELECOMMUNICATIONS)  
(C) TIME WARNER CABLE (CABLE TELEVISION)

**Baker**

Michael Baker Engineering, Inc.  
8000 Regency Parkway, Suite 600  
Cary, NC 27518  
919-463-5488

UTILITIES COORDINATION  
CONSULTANT

**Brandy Creech**


PREPARED IN THE OFFICE OF:  
**DIVISION OF HIGHWAYS  
UTILITIES UNIT  
UTILITIES ENGINEERING**

1555 MAIL SERVICES CENTER  
RALEIGH, NC 27699-1555  
PHONE (919) 707-6690  
FAX (919) 250-4119

**Roger Worthington, P.E.** UTILITIES SECTION ENGINEER  
**Carl Barclay, P.E.** UTILITIES SQUAD LEADER PROJECT ENGINEER  
**James Swinson** UTILITIES PROJECT DESIGNER

### UTILITIES BY OTHERS

NOTE:  
ALL PROPOSED UTILITY WORK  
SHOWN ON THIS SHEET WILL  
BE DONE BY OTHERS

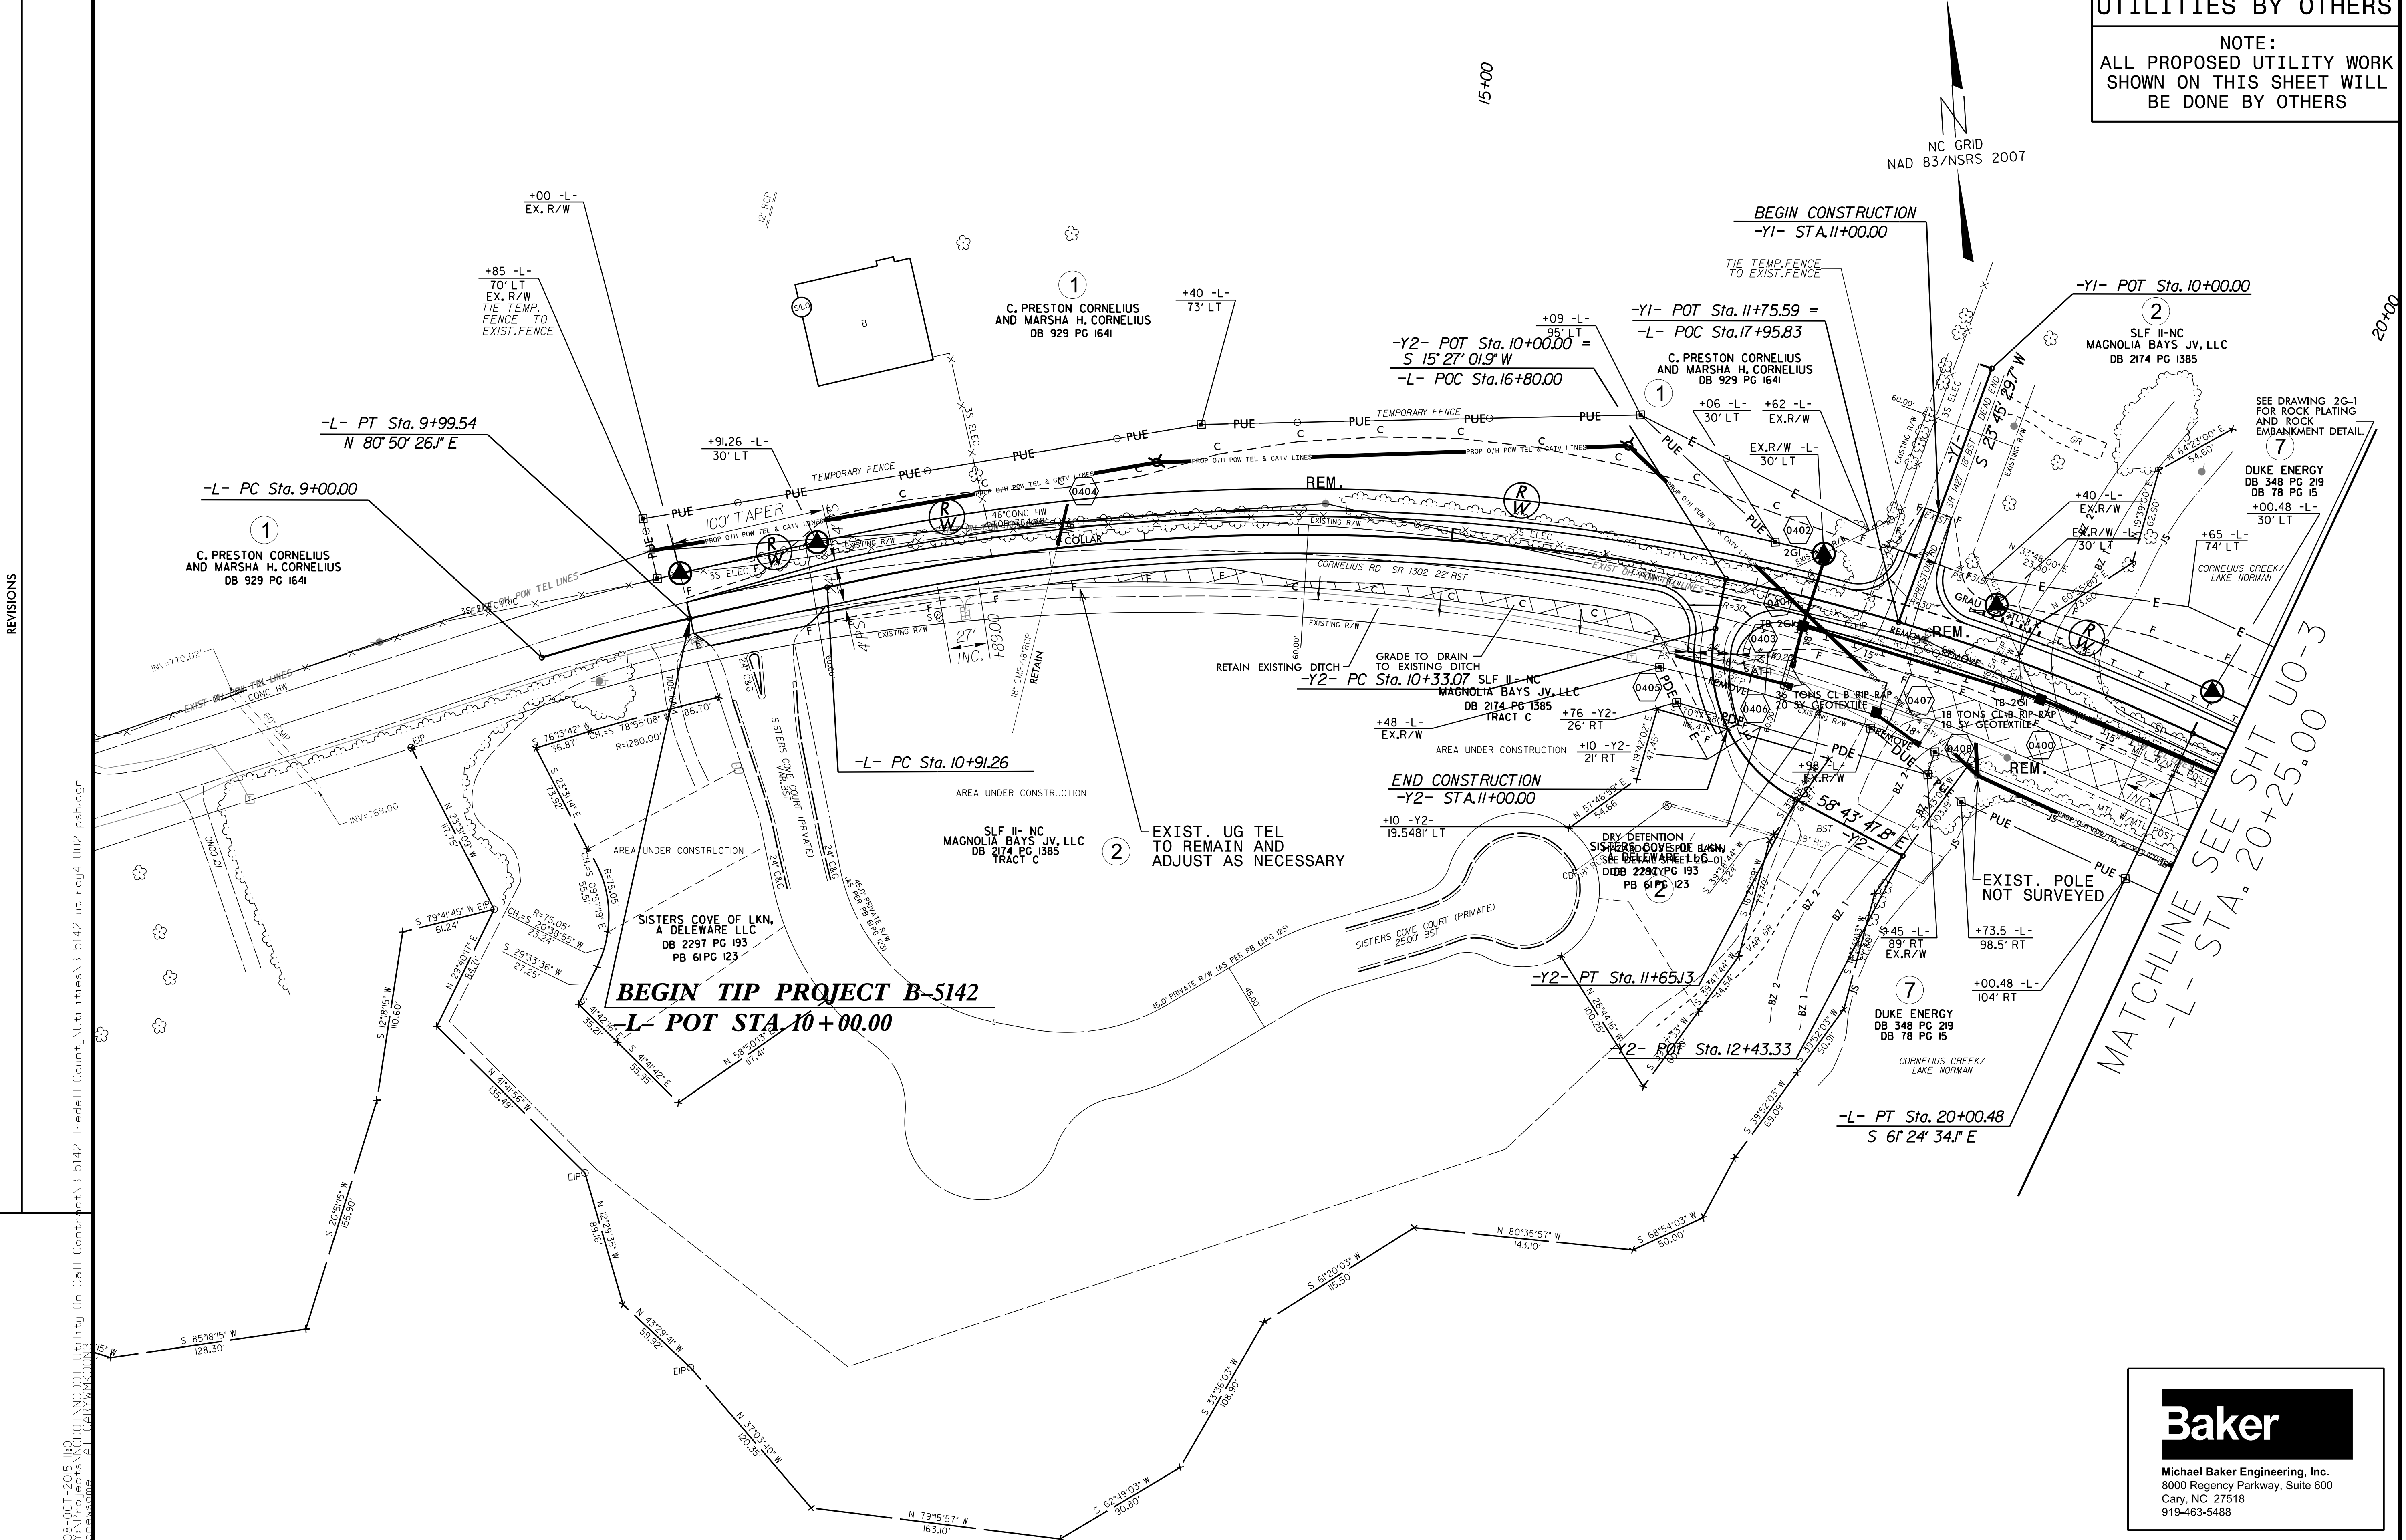

REVISIONS


08-OCT-2015 10:01:10 I:\Projects\NCDDOT\_Utilities\B-5142\ut\_rdy4\_u02\_psh.dgn  
 I:\Projects\NCDDOT\_Utilities\B-5142\ut\_rdy4\_u02\_psh.dgn  
 I:\Projects\NCDDOT\_Utilities\B-5142\ut\_rdy4\_u02\_psh.dgn

## Baker

Michael Baker Engineering, Inc.  
 8000 Regency Parkway, Suite 600  
 Cary, NC 27518  
 919-463-5488

**UTILITIES BY OTHERS**

NOTE:  
ALL PROPOSED UTILITY WORK  
SHOWN ON THIS SHEET WILL  
BE DONE BY OTHERS

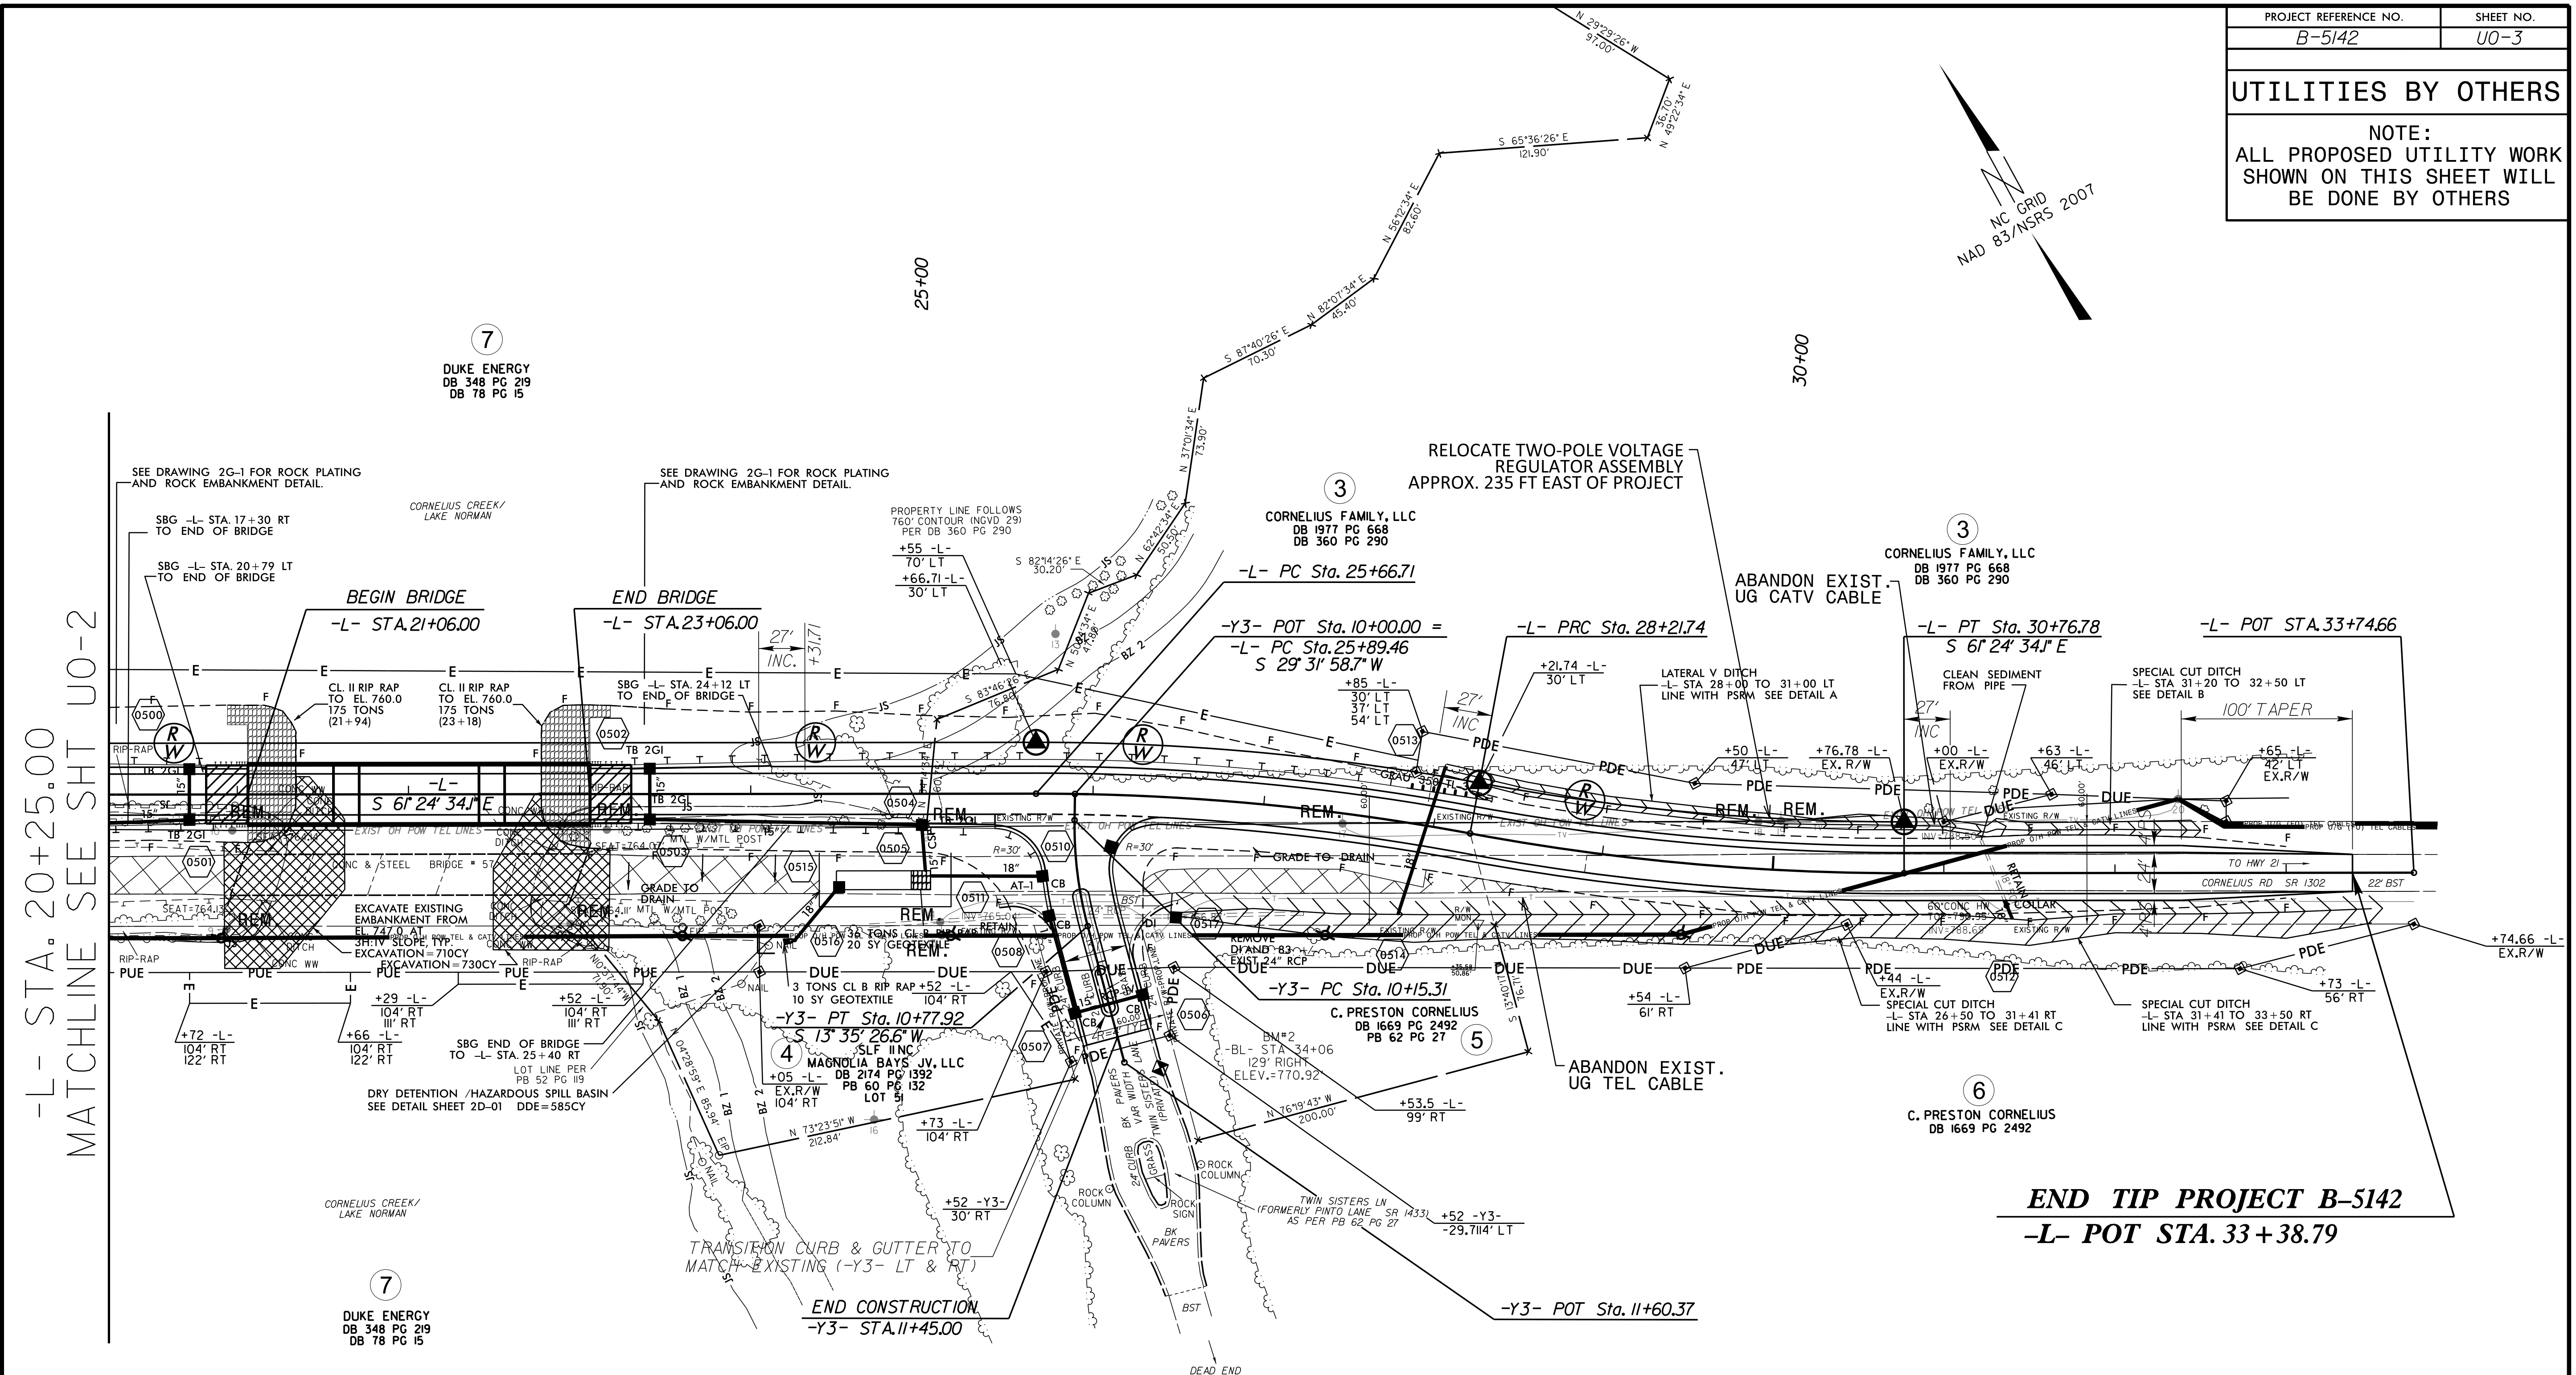

REVISIONS

-L- STA. 20+25.00  
MATCHLINE SEE SHT U0-2

08-OCT-2015 10:01 I:\Projects\NCDDOT\Utility On-Call Contract\B-5142 I-rede11 County Utilities\B-5142-ut-ry5\_u03\_psh.dgn

**Baker**  
Michael Baker Engineering, Inc.  
8000 Regency Parkway, Suite 600  
Cary, NC 27518  
919-463-5488