


8/23/99

0 2.5 5	PROJ. REFERENCE NO. B-5410	SHEET NO. X-17
---------	-------------------------------	-------------------

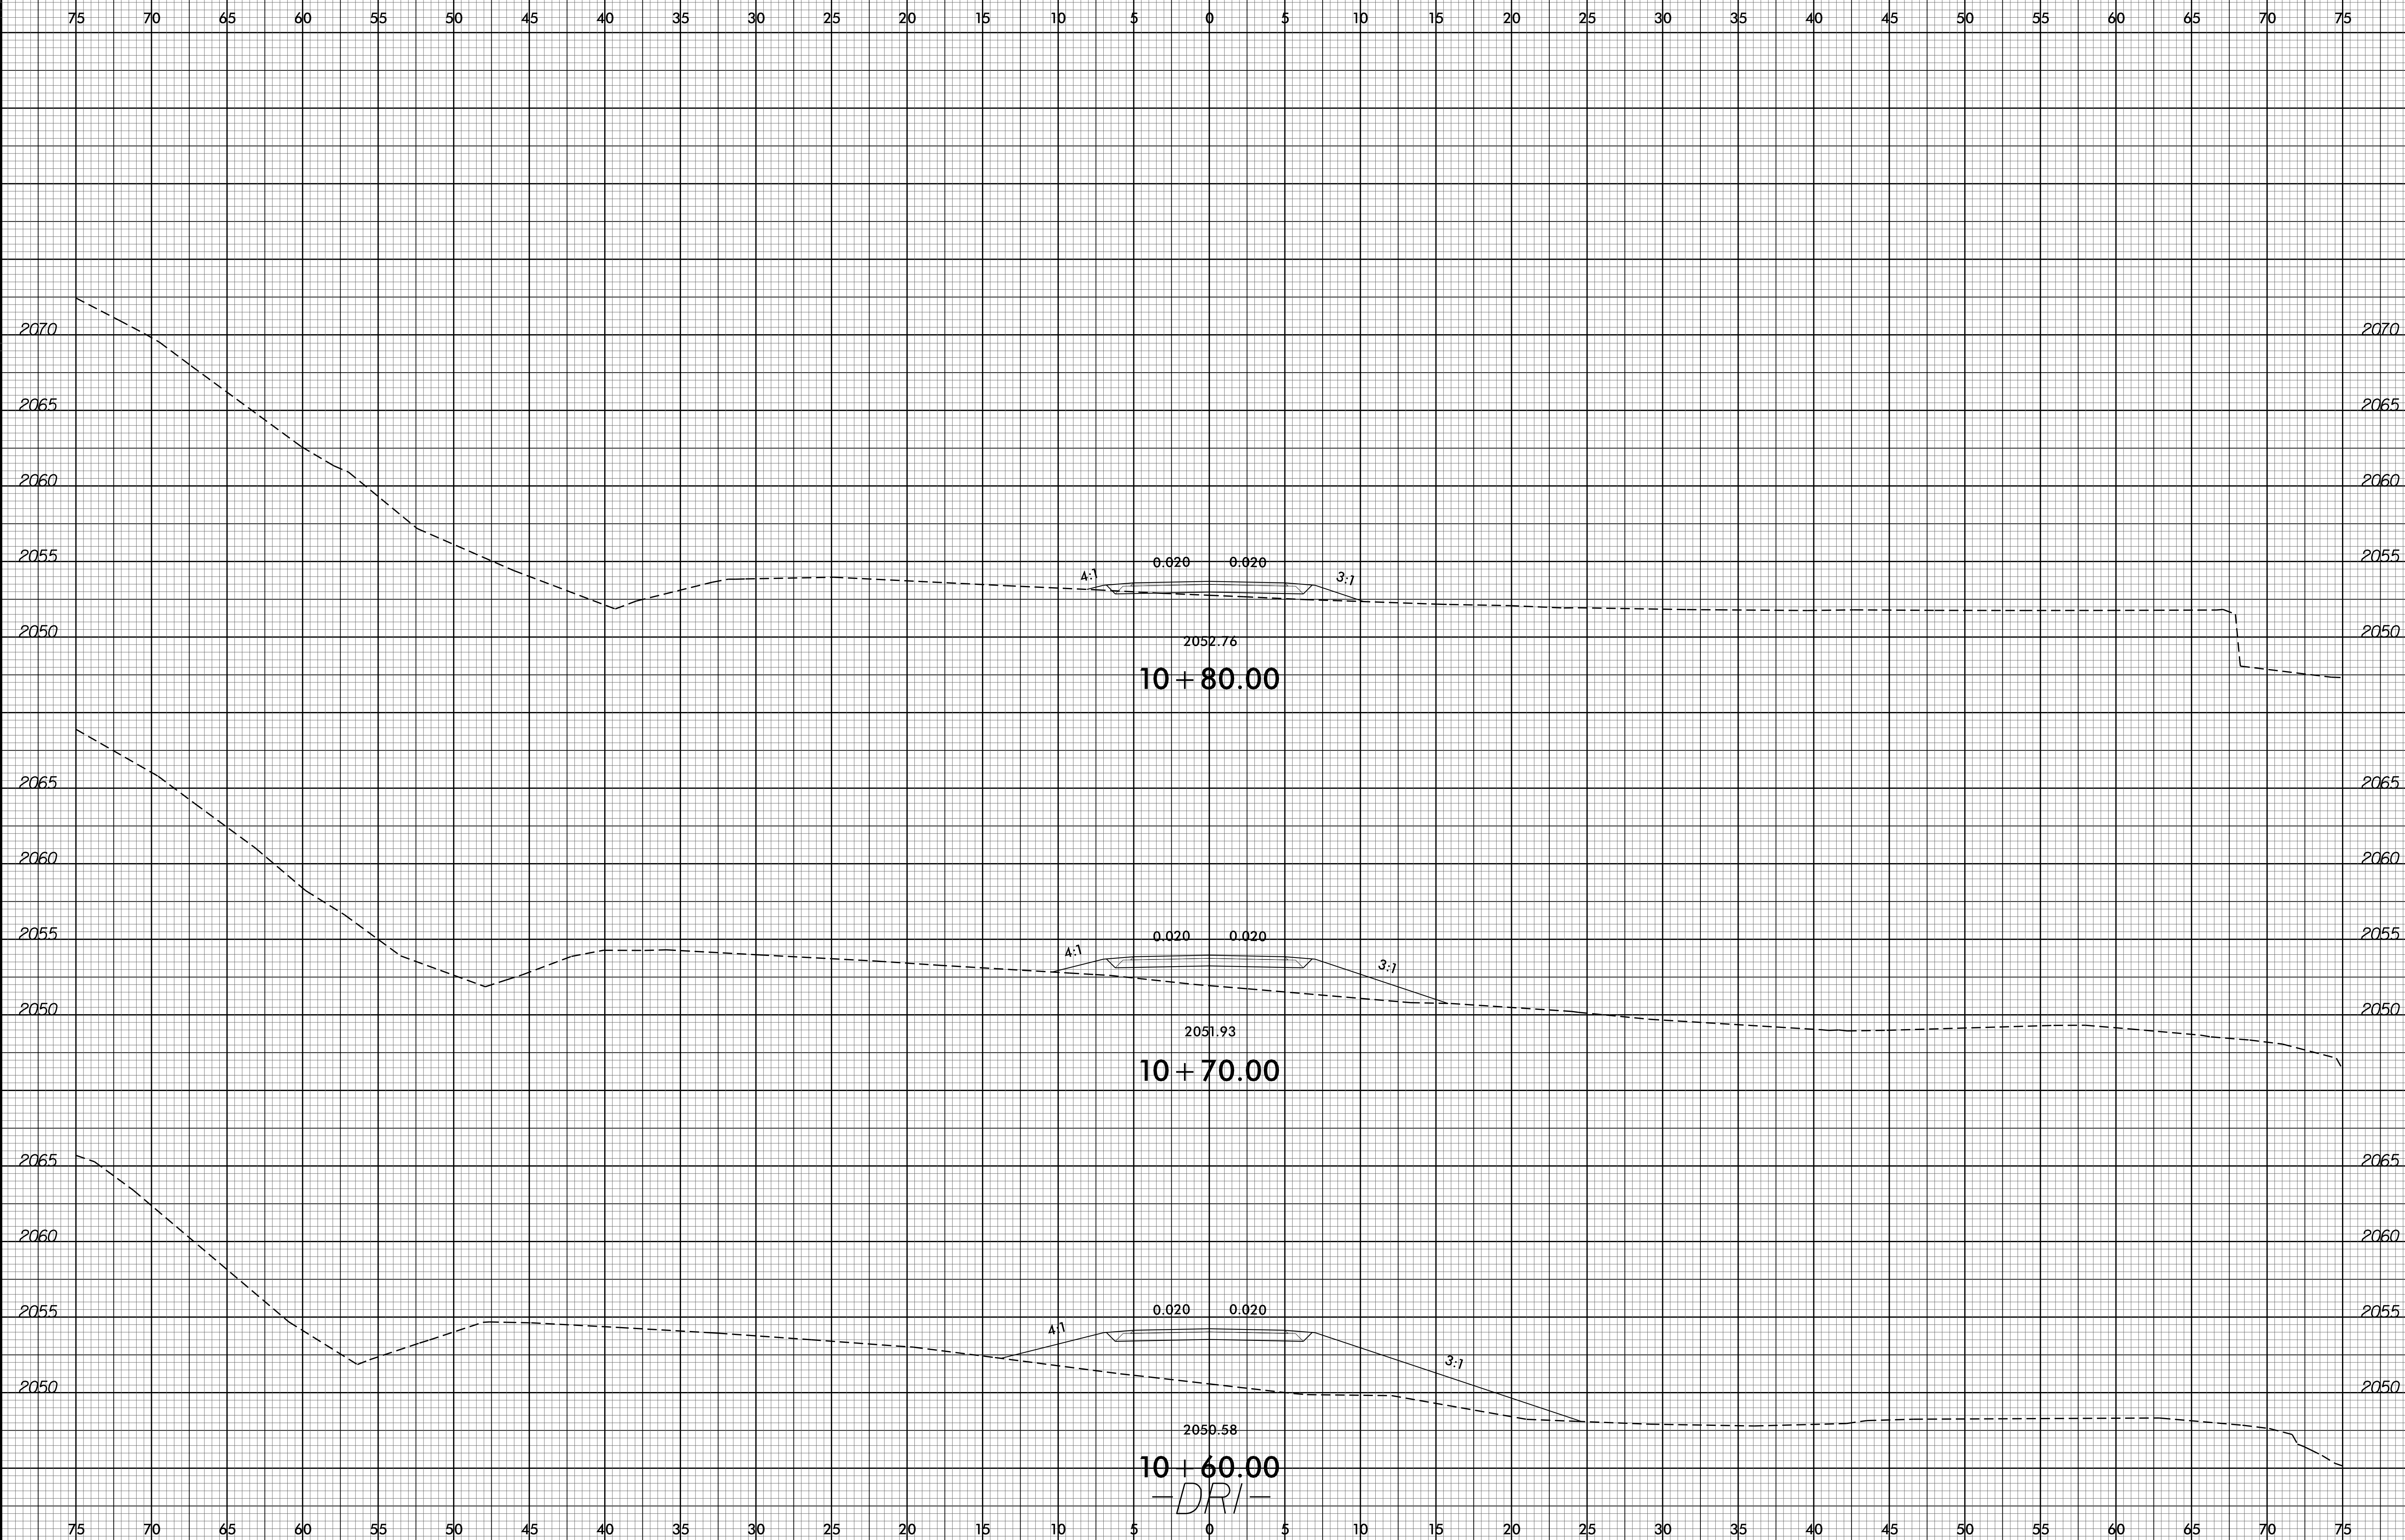

19-JAN-2016 14:12
P:\Project\XSC\B5410_RDY_XPL_DR1.dgn
\$\$\$\$SERIAL\$\$\$\$

2050.58
10 + 60.00
-DRI-

2051.93
10 + 70.00

2052.76
10 + 80.00