

DETAIL "A"
 (SIMILAR EACH END OF UNIT)
 NOTE: EXTERIOR UNIT SHOWN - INTERIOR UNIT SIMILAR EXCEPT OMIT #5 S3 BARS.


PLAN OF UNIT

PROJECT NO. B-5410
JACKSON COUNTY
 STATION: 14+13.00 -L-

SHEET 2 OF 4

STATE OF NORTH CAROLINA
 DEPARTMENT OF TRANSPORTATION
 RALEIGH

PLAN OF 55' UNIT
 33'-6" CLEAR ROADWAY
 120° SKEW

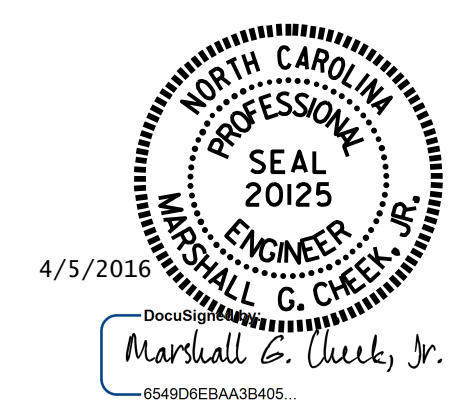

ASSEMBLED BY : M. POOLE	DATE : 01-16
CHECKED BY : M. G. CHEEK	DATE : 2-12-16
DRAWN BY : DGE 5/09	REV. 12/5/11 MAA/AAC
CHECKED BY : BCH 6/09	REV. 8/14 MAA/TMG

DOCUMENT NOT CONSIDERED
 FINAL UNLESS ALL
 SIGNATURES COMPLETED

REVISIONS						SHEET NO.
NO.	BY:	DATE:	NO.	BY:	DATE:	S-5
1			3			TOTAL SHEETS 17
2			4			

11-MAR-2016 12:33
 R:\Structures\Final Plans\B5410_SD_CS.dgn
 bngrady