




LEE COUNTY TYPICALS

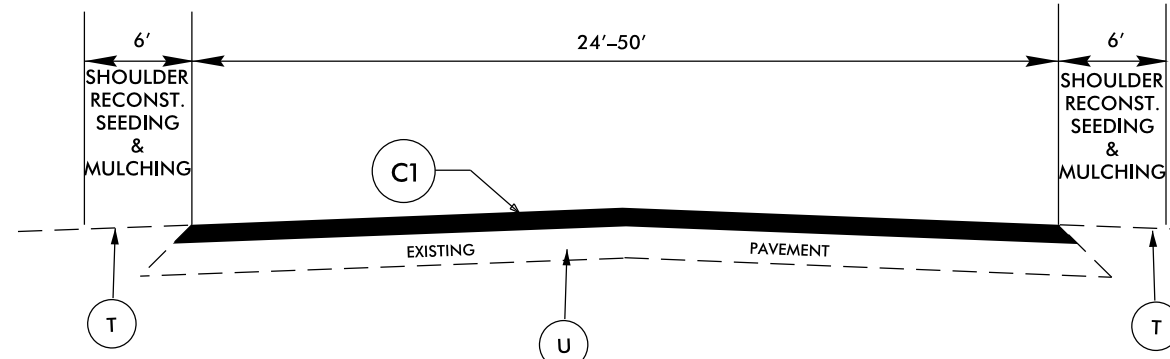


TYPICAL SECTION NO. 1

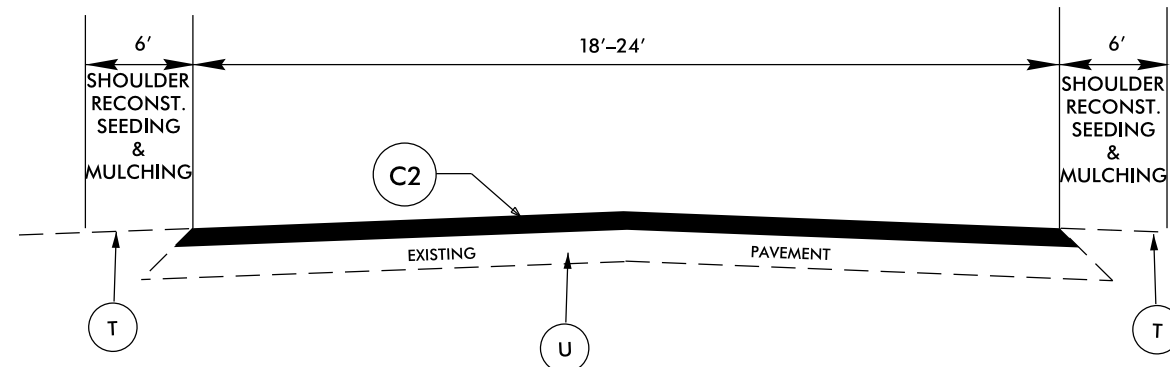

TYPICAL SECTION NO. 2

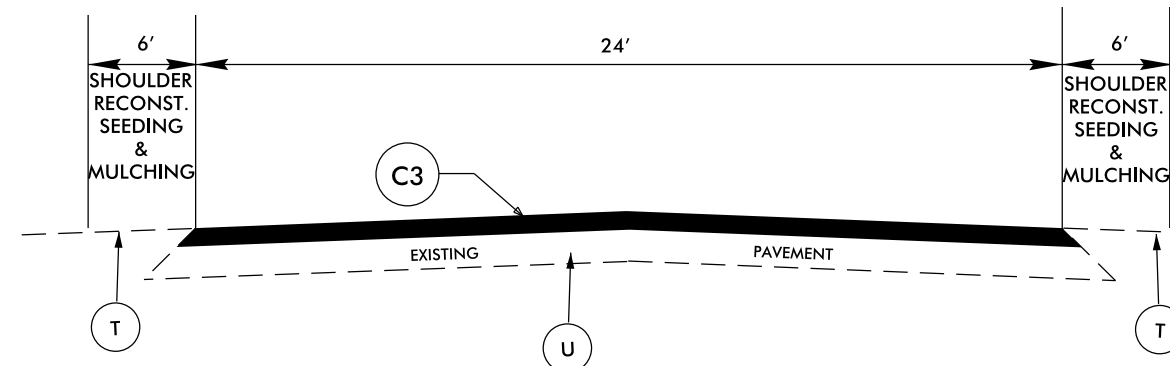


TYPICAL SECTION NO. 3

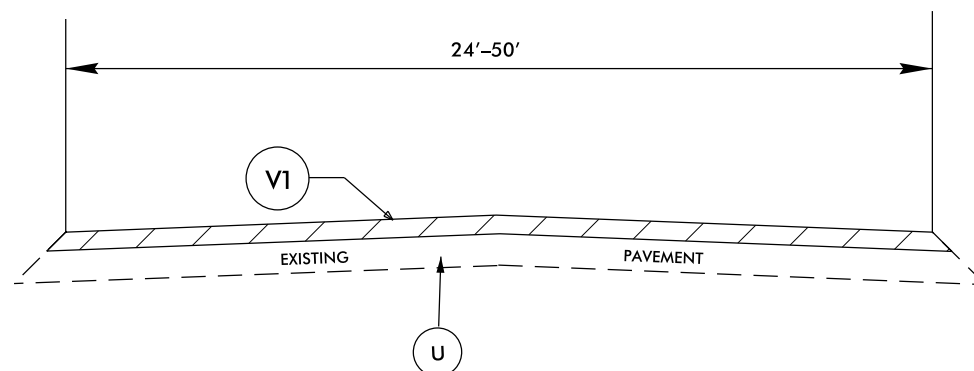


TYPICAL SECTION NO. 4
NOTE: SEE MILLING DETAIL

PAVEMENT SCHEDULE	
C1	PROP. APPROX. 1.5" ASPHALT CONC. SURFACE COURSE, TYPE S9.5C, AT AN AVERAGE RATE OF 168 LBS. PER SQ. YD.
C2	PROP. APPROX. 1.5" ASPHALT CONC. SURFACE COURSE, TYPE SF9.5A, AT AN AVERAGE RATE OF 165 LBS. PER SQ. YD.
C3	PROP. APPROX. 1.5" ASPHALT CONC. SURFACE COURSE, TYPE S9.5B, AT AN AVERAGE RATE OF 168 LBS. PER SQ. YD.
T	EARTH MATERIAL
V1	1.5" MILLING
U	EXISTING PAVEMENT

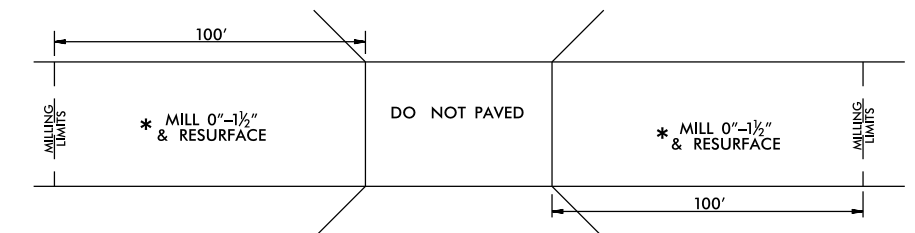

BRIDGE DRAWING FOR NC 42 (BRIDGE NO 24)


* MILLING SHALL BE PAID FOR UNDER INCIDENTAL MILLING AND AT LOCATIONS AS DIRECTED BY THE ENGINEER.

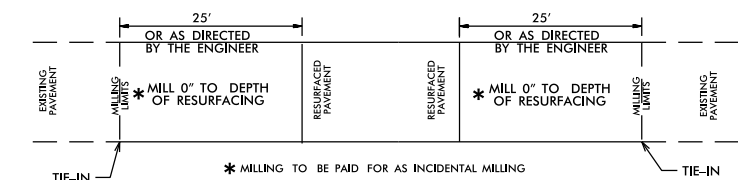

PAVEMENT TIE-IN DETAIL

DETAILS OF PATCHING EXISTING PAVEMENT PRIOR TO RESURFACING

DETAIL NO. 1

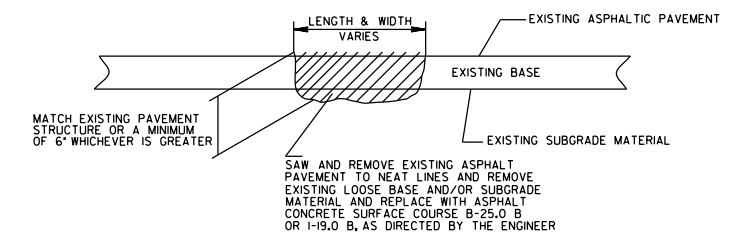

5/28/99
25-APR-2016 15:03
S:\Contracts\Projects\Resurfacing Projects\Division 8\Lee June 2016\Lee June 2016 Typ.dgn