


LEE COUNTY

MILLING DETAIL FOR TYPICAL NO. 4

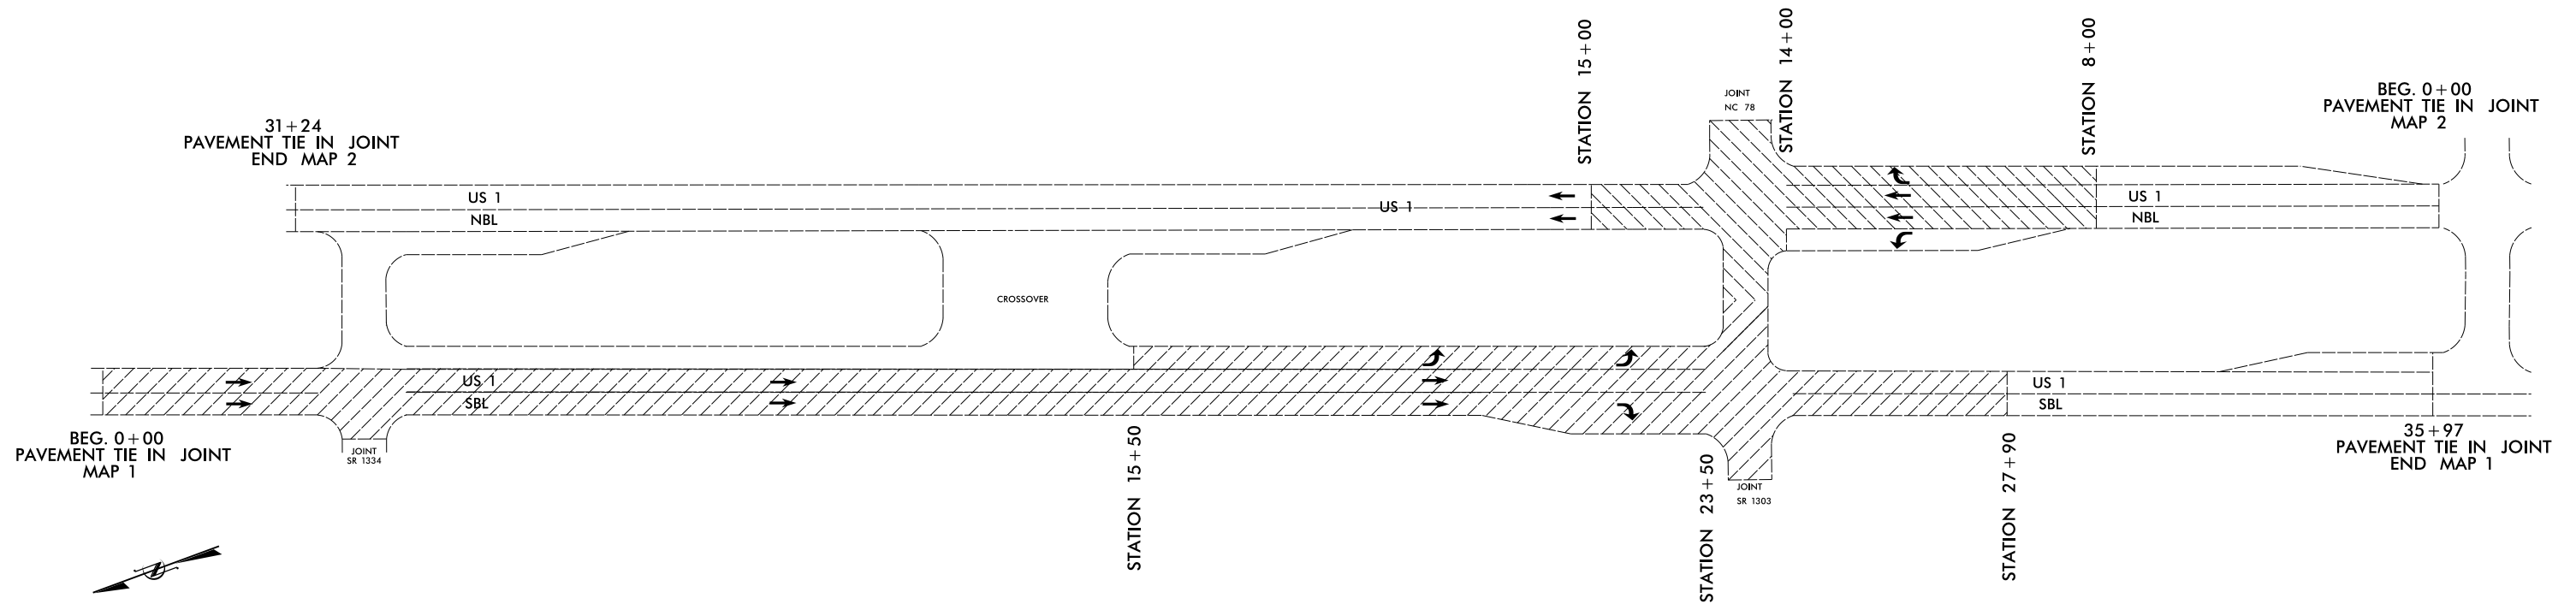

1.5" MILLING LIMITS FOR RUTTING

1.5" MILLING LIMITS FOR RUTTING

MAP NO. 1: STA 0+00 -L- (CONST JOINT @ SR 1334 PENDERGRASS ROAD)
 MILL BOTH THROUGH LANES FROM STA 0+00-L- TO STA 27+90 -L-
 MILL LEFT TURN LANE FOR NC 78 FROM STA 15+50 -L- TO STA 23+50 -L-
 MILL -Y- LINE SR 1303 (CENTER CHURCH ROAD) TO RADIUS RETURN

MAP NO. 2: STA 0+00 -L- (CONST JOINT @ SR 1198 BRYAN DRIVE)
 MILL BOTH THROUGH LANES FROM STA 8+00-L- TO STA 15+00 -L-
 MILL RIGHT TURN LANE FOR NC 78 FROM STA 8+00 -L- TO STA 14+00 -L-
 MILL -Y- LINE NC 78 TO RADIUS RETURN

NOTE: NOT TO SCALE