


**TYPICAL A-A**

SB CAPITAL BLVD.  
-L- STA. 28+50+/- TO  
-L- STA. 47+50 +/-

NB CAPITAL BLVD.  
-L- STA. 30+00+/- TO  
-L- STA. 41+50 +/-

WHEN ABOVE CONSTRUCTION  
IS COMPLETED OPEN PROPOSED  
SIDEWALK AND CONSTRUCT  
PROPOSED CURB & GUTTER

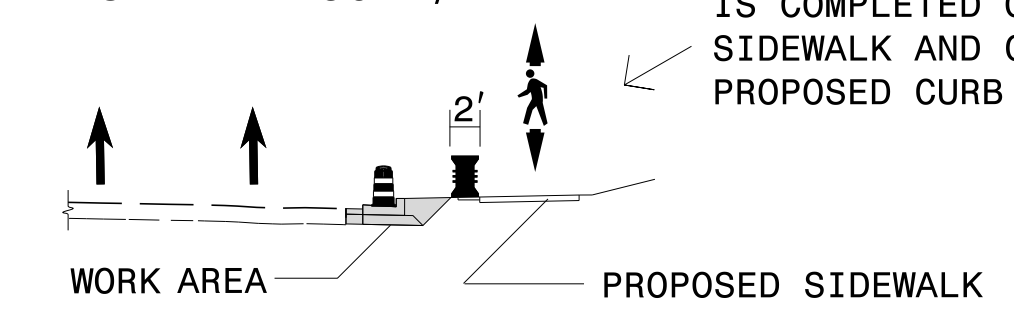

**W**ETHERILL  
ENGINEERING

1223 Jones Franklin Rd.  
Raleigh, N.C. 27606  
License No. F-0377  
Bus: 919 851 8077  
Fax: 919 851 8107


TRANSPORTATION PLANNING/DESIGN - BRIDGE/STRUCTURE DESIGN  
CIVIL/SITE DESIGN - GIS/GPS - CONSTRUCTION OBSERVATION

**DOCUMENT NOT CONSIDERED FINAL  
UNLESS ALL SIGNATURES COMPLETED**

APPROVED: \_\_\_\_\_ DATE: \_\_\_\_\_

SEAL

*Edward G. Weitherill*  
10773  
2/2/2016  
ENGINEER

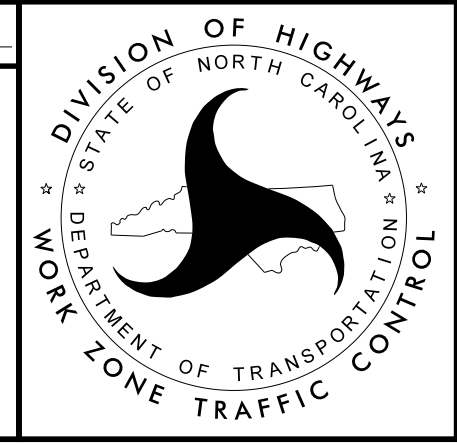

**AREA I - PHASE I  
TEMPORARY TRAFFIC  
CONTROL DETAIL**

2/1/2016  
 P:\2014\B-5121\B-5317\TrafficControl\Top\Current TMP Files\LANE'S CURRENT\B5121\B5317\_TC\_TMP\_Wade\_psh5.dgn  
 User:skennedy