

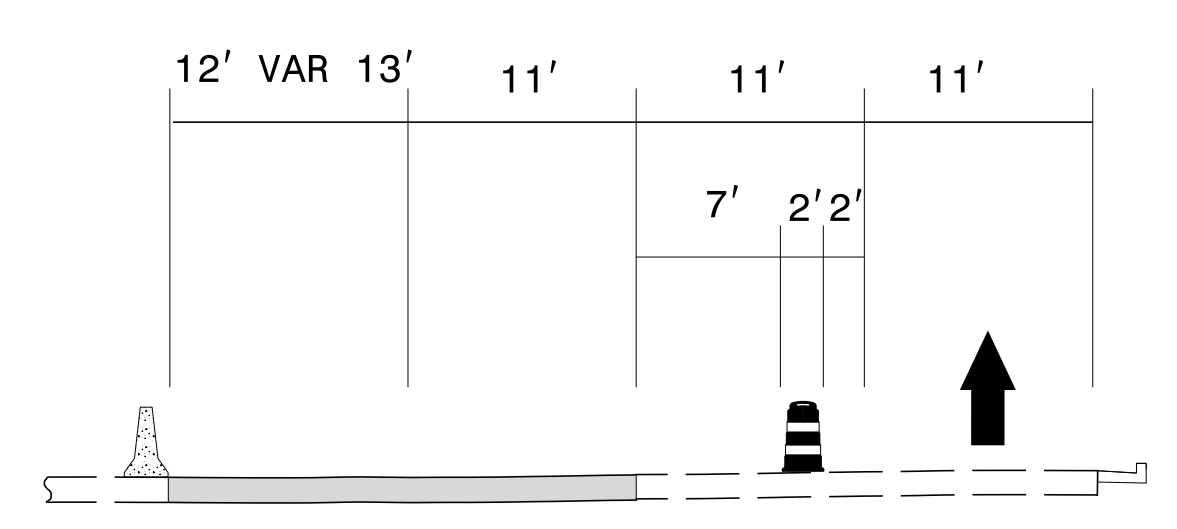


TYPICAL A-A  
REPLACE OUTSIDE 22'+/-

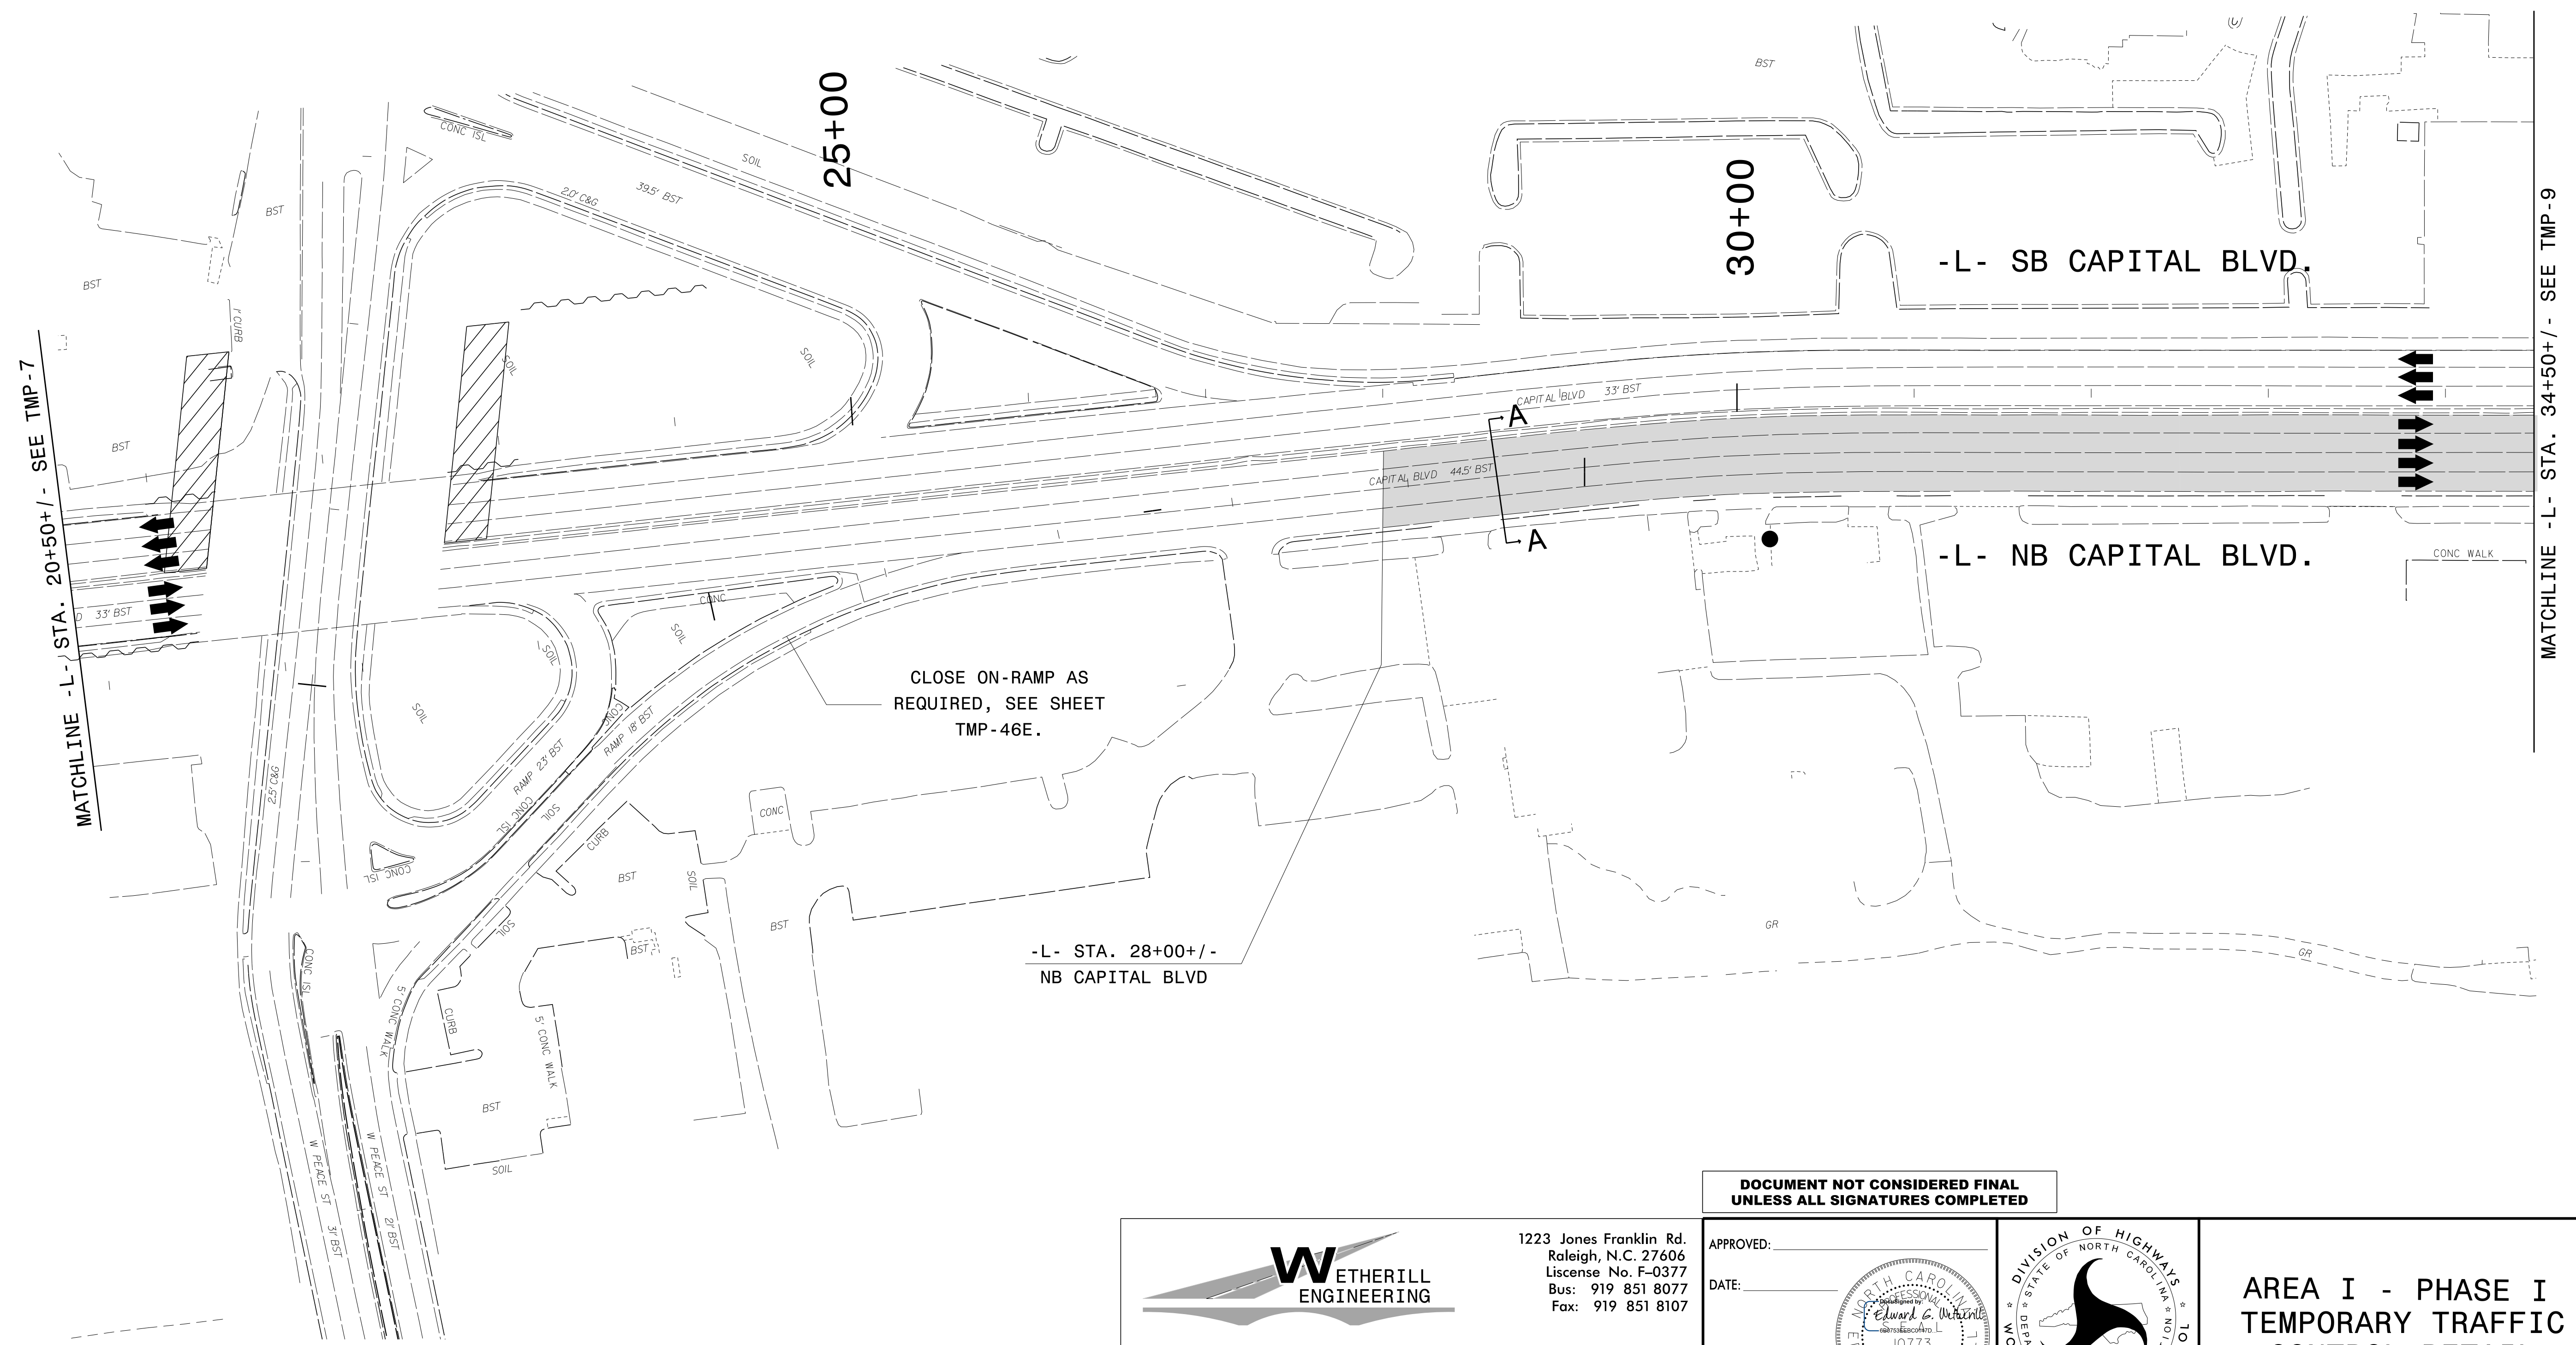


TYPICAL A-A  
REPLACE INSIDE 23' TO 24'

NORTHBOUND CAPITAL BLVD.  
PAVEMENT REMOVAL & REPLACEMENT  
ON WEEKENDS.

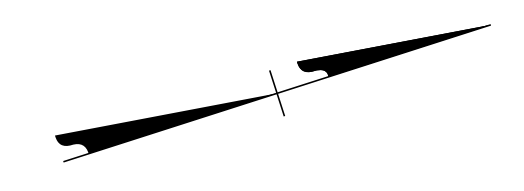

2/1/2016  
 P:\2014\B-5121\B-5317\TrafficControl\Top\Current TMP Files\LANE'S CURRENT\B5121\B5317\_TC\_TMP\_Wade\_psh8.dgn  
 User:rskenedy


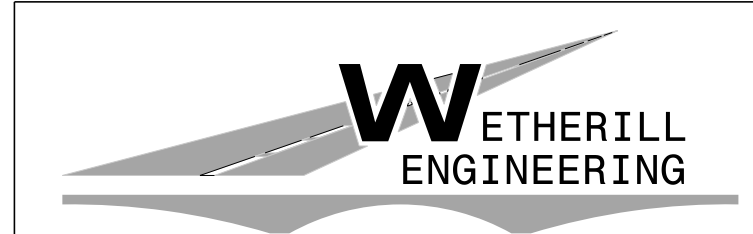


1223 Jones Franklin Rd.  
Raleigh, N.C. 27606  
License No. F-0377  
Bus: 919 851 8077  
Fax: 919 851 8107

TRANSPORTATION PLANNING/DESIGN - BRIDGE/STRUCTURE DESIGN  
CIVIL/SITE DESIGN - GIS/GPS - CONSTRUCTION OBSERVATION

**DOCUMENT NOT CONSIDERED FINAL  
UNLESS ALL SIGNATURES COMPLETED**

APPROVED: \_\_\_\_\_  
DATE: \_\_\_\_\_  
SEAL

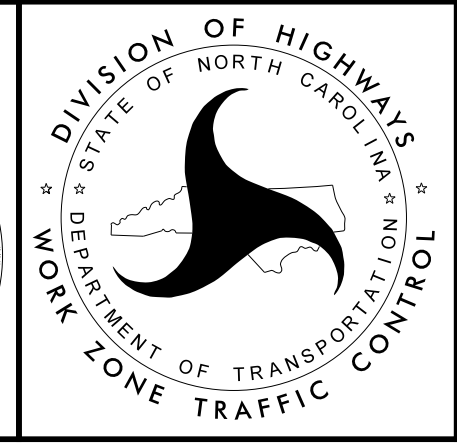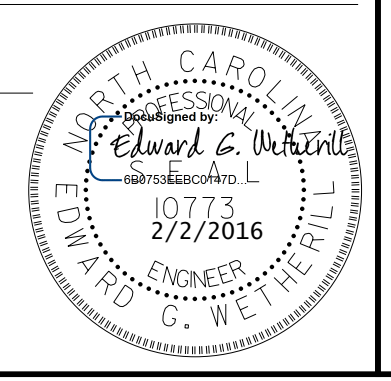

**AREA I - PHASE I  
TEMPORARY TRAFFIC  
CONTROL DETAIL**