



TYPICAL C-C
REPLACE OUTSIDE 16.5'

**NORTHBOUND & SOUTHBOUND CAPITAL BLVD.
PAVEMENT REMOVAL & REPLACEMENT
ON WEEKENDS.**

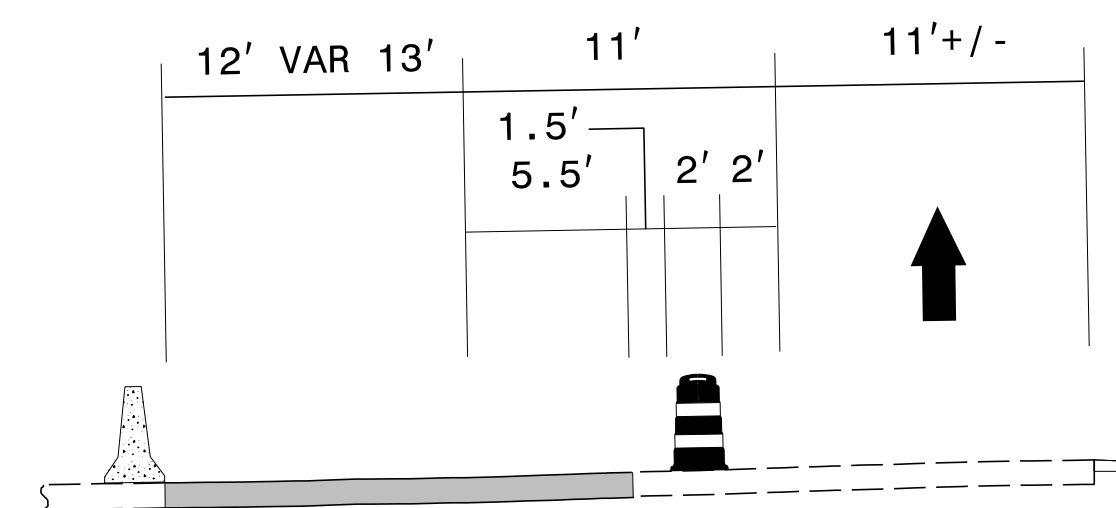

TYPICAL C-C
REPLACE INSIDE 17.5' TO 18.5'

CLOSE ON-RAMP FROM
WADE AVE., SEE SHEET
TMP-17B FOR OFF-SITE
DETOUR.

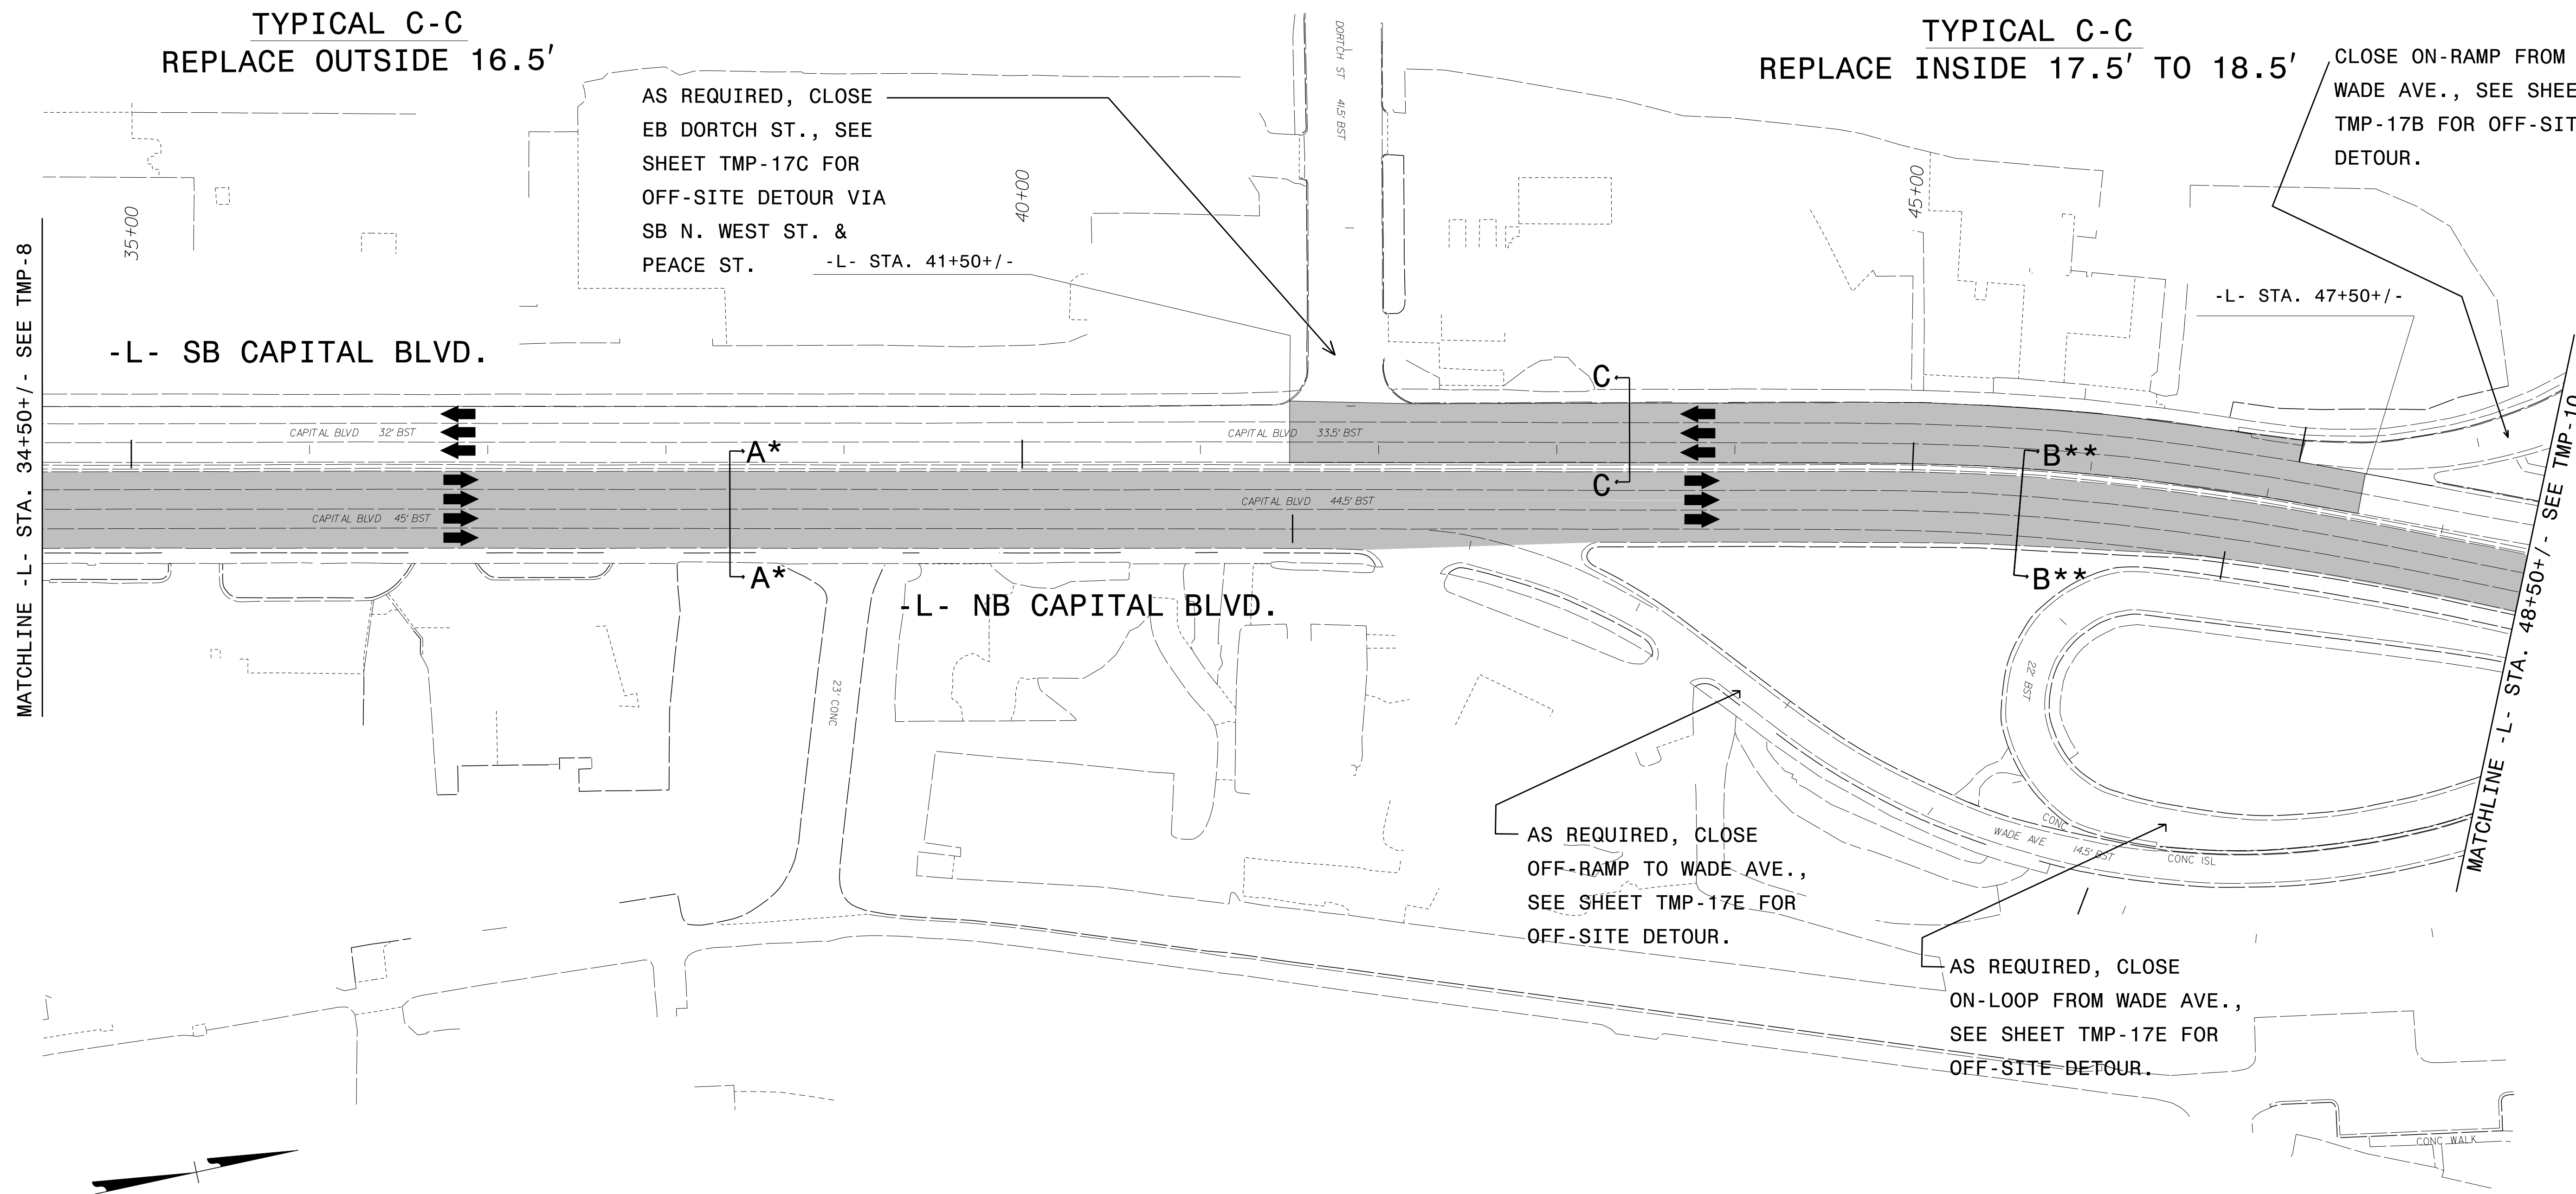


AS REQUIRED, CLOSE
EB DORTCH ST., SEE
SHEET TMP-17C FOR
OFF-SITE DETOUR VIA
SB N. WEST ST. &
PEACE ST. -L- STA. 41+50+/-

AS REQUIRED, CLOSE
OFF-RAMP TO WADE AVE.,
SEE SHEET TMP-17E FOR
OFF-SITE DETOUR.

AS REQUIRED, CLOSE
ON-LOOP FROM WADE AVE.,
SEE SHEET TMP-17E FOR
OFF-SITE DETOUR.

MATCHLINE -L- STA. 34+50+/- - SEE TMP-8

MATCHLINE -L- STA. 48+50+/- - SEE TMP-10

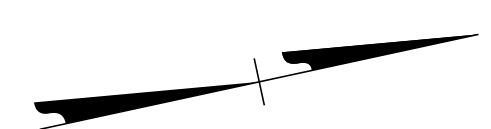

- * SEE SHEET TMP-8 FOR TYPICAL SECTIONS.
- ** SEE SHEET TMP-10 FOR TYPICAL SECTIONS.

4/12/2016 P:\2014\B-5121\B-5317\TrafficControl\Top\Current TMP Files\LANE'S CURRENT\B5121\B5317_TC_TMP_Wade_psh9.dgn User:skennedy

**DOCUMENT NOT CONSIDERED FINAL
UNLESS ALL SIGNATURES COMPLETED**

WETHERILL ENGINEERING

1223 Jones Franklin Rd.
Raleigh, N.C. 27606
License No. F-0377
Bus: 919 851 8077
Fax: 919 851 8107

TRANSPORTATION PLANNING/DESIGN - BRIDGE/STRUCTURE DESIGN
CIVIL/SITE DESIGN - GIS/GPS - CONSTRUCTION OBSERVATION

APPROVED: _____
DATE: _____

SEAL

**AREA I - PHASE I
TEMPORARY TRAFFIC
CONTROL DETAIL**