

NOTE: PAVEMENT MARKINGS SHOWN ARE EXISTING UNLESS OTHERWISE NOTED.
SEE TMP-1A FOR PAVEMENT MARKING SCHEDULE.


**DOCUMENT NOT CONSIDERED FINAL
UNLESS ALL SIGNATURES COMPLETED**

2/1/2016
 P:\2014\B-5121\B-5317\TrafficControl\Top\Current TMP Files\LANE'S CURRENT\B5121L5317_TC_TMP_Wade_psh3.dgn
 User:skennedy

1223 Jones Franklin Rd.
Raleigh, N.C. 27606
License No. F-0377
Bus: 919 851 8077
Fax: 919 851 8107

TRANSPORTATION PLANNING/DESIGN - BRIDGE/STRUCTURE DESIGN
 CIVIL/SITE DESIGN - GIS/GPS - CONSTRUCTION OBSERVATION

APPROVED: _____	DATE: _____
SEAL	

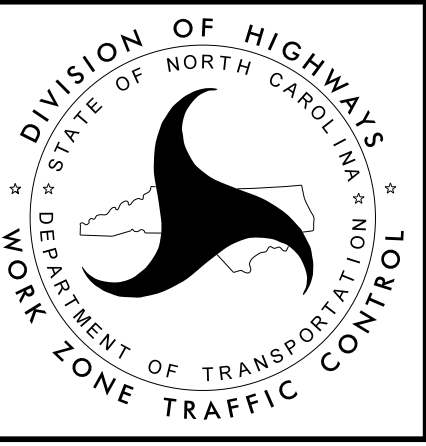

AREA I - PHASE III
 TEMPORARY TRAFFIC
 CONTROL DETAIL