
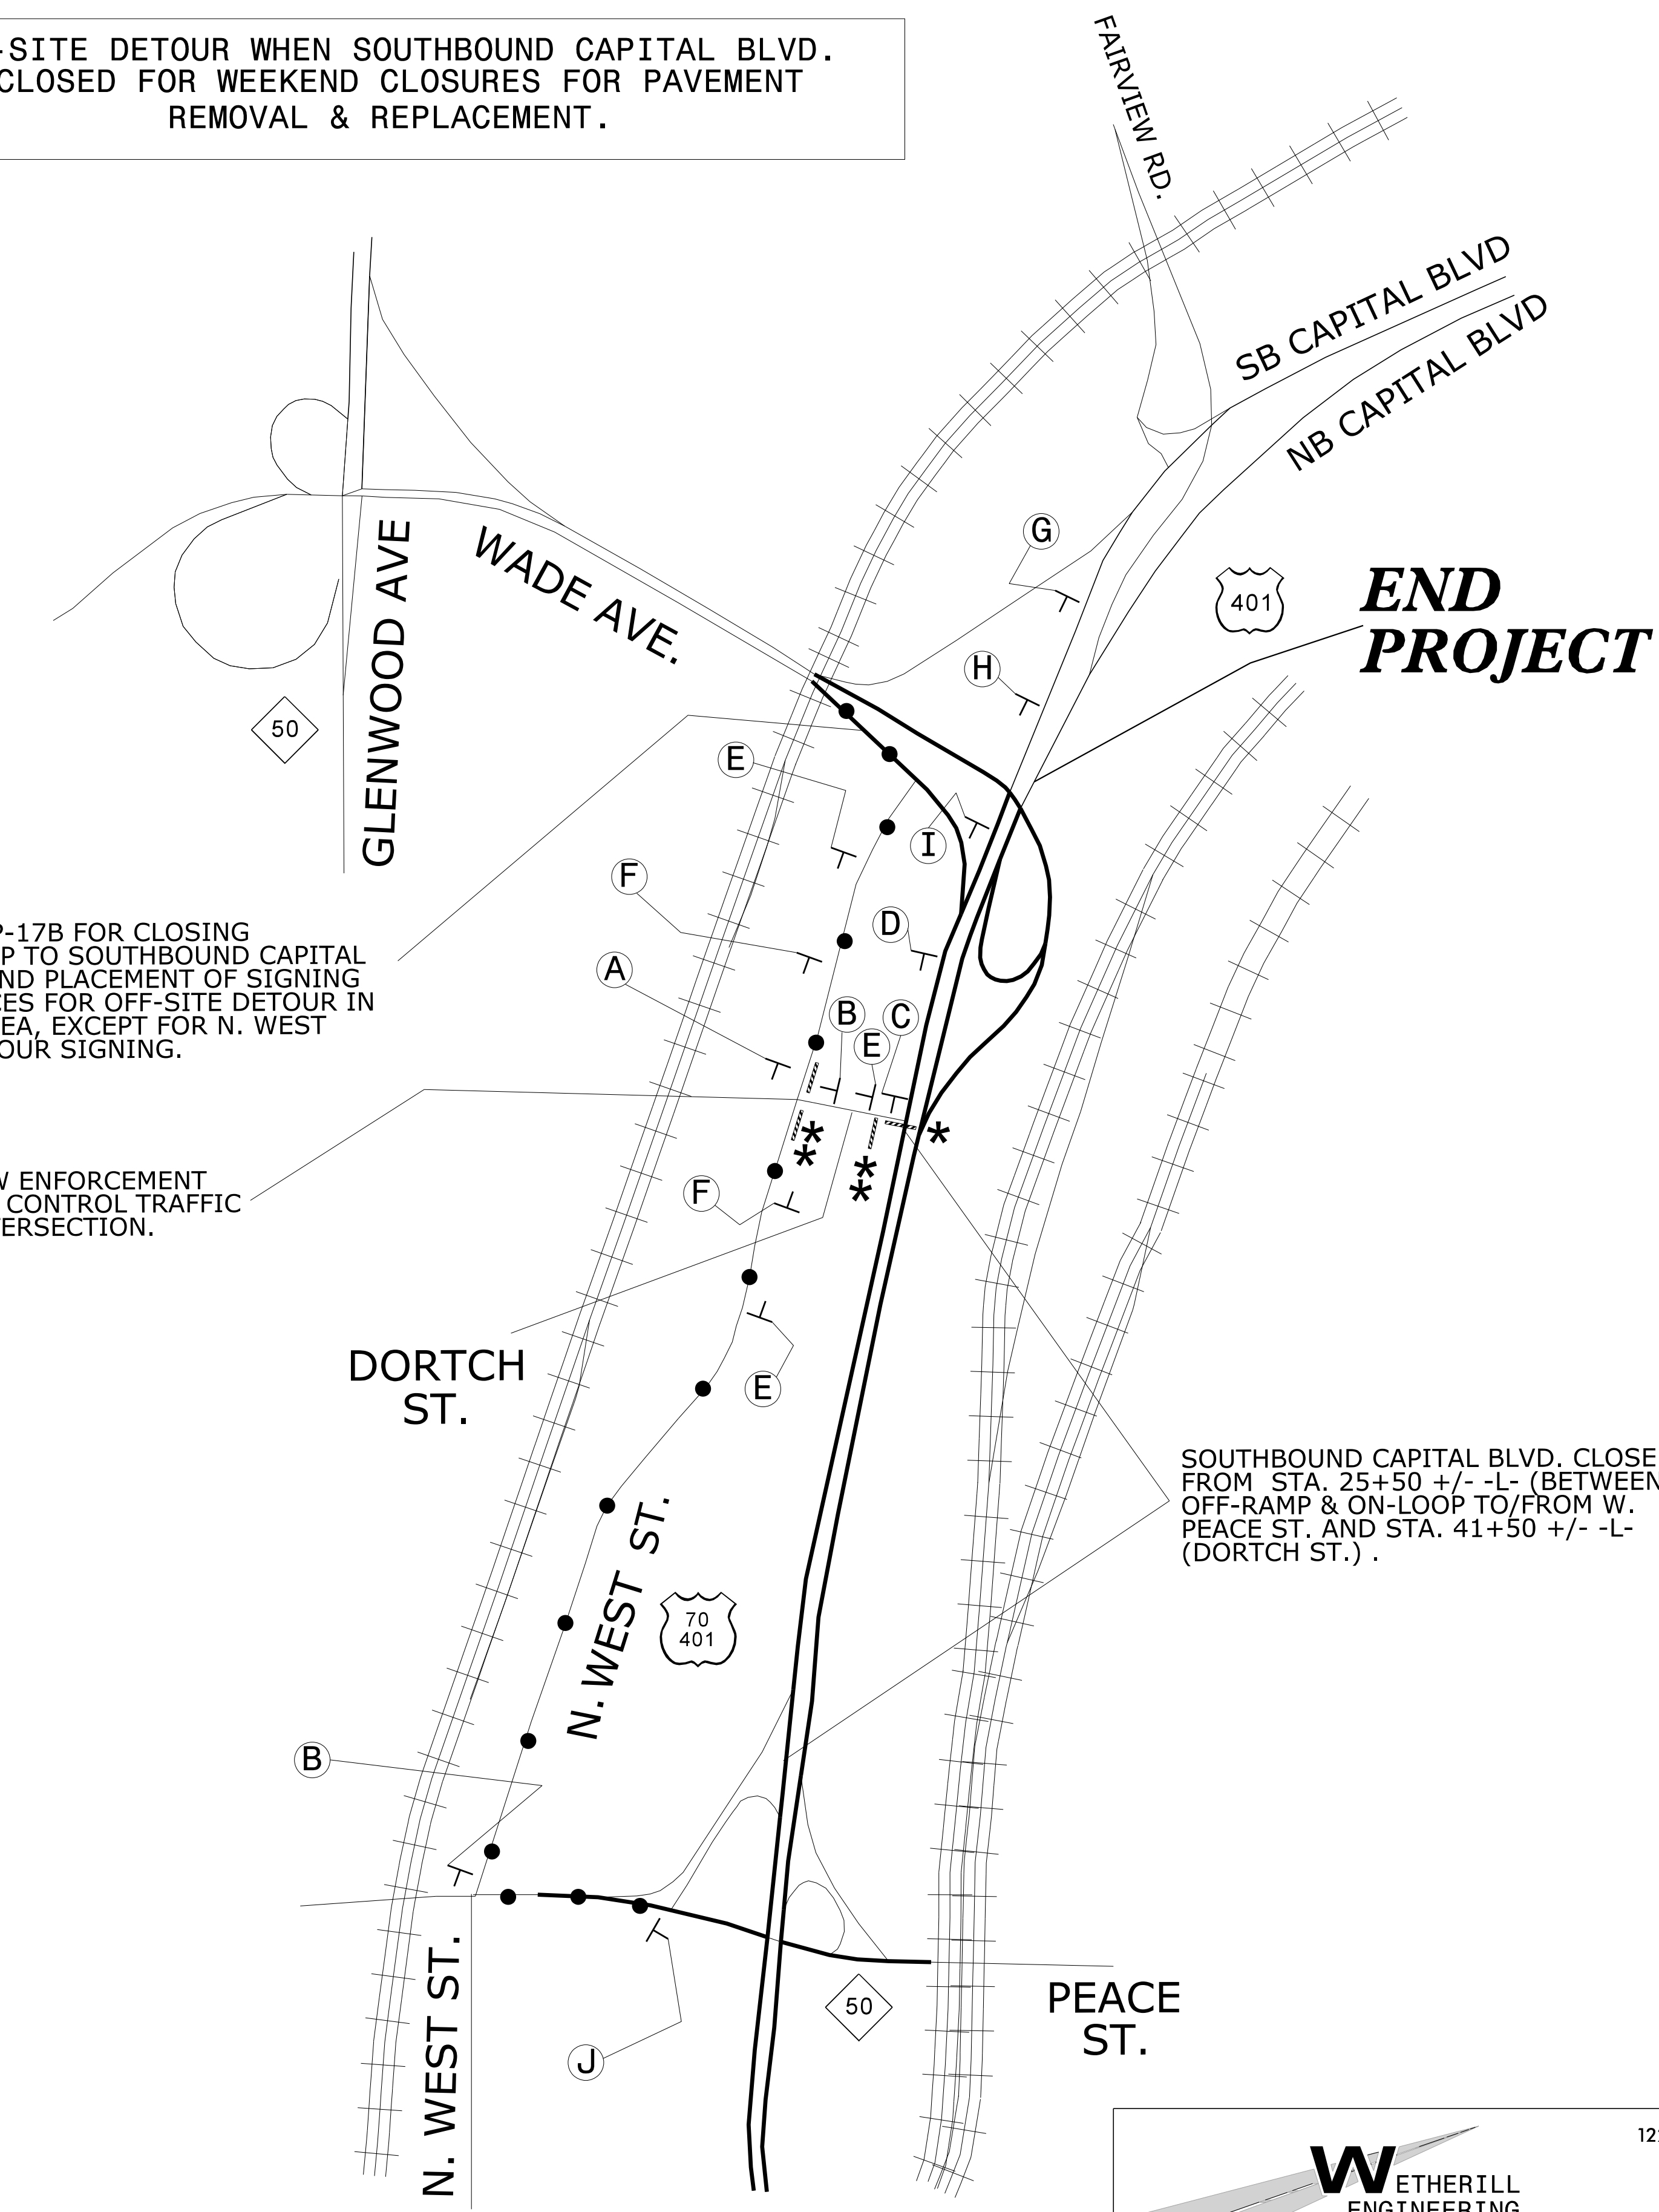


OFF-SITE DETOUR WHEN SOUTHBOUND CAPITAL BLVD. IS CLOSED FOR WEEKEND CLOSURES FOR PAVEMENT REMOVAL & REPLACEMENT.


**DETOUR SIGNING**

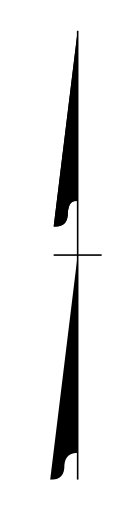

SEE TMP-17B FOR CLOSING ON-RAMP TO SOUTHBOUND CAPITAL BLVD. AND PLACEMENT OF SIGNING & DEVICES FOR OFF-SITE DETOUR IN THIS AREA, EXCEPT FOR N. WEST ST. DETOUR SIGNING.



UTILIZE LAW ENFORCEMENT OFFICER TO CONTROL TRAFFIC AT THIS INTERSECTION.

SOUTHBOUND CAPITAL BLVD. CLOSED FROM STA. 25+50 +/- -L- (BETWEEN OFF-RAMP & ON-LOOP TO/FROM W. PEACE ST. AND STA. 41+50 +/- -L- (DORTCH ST.).

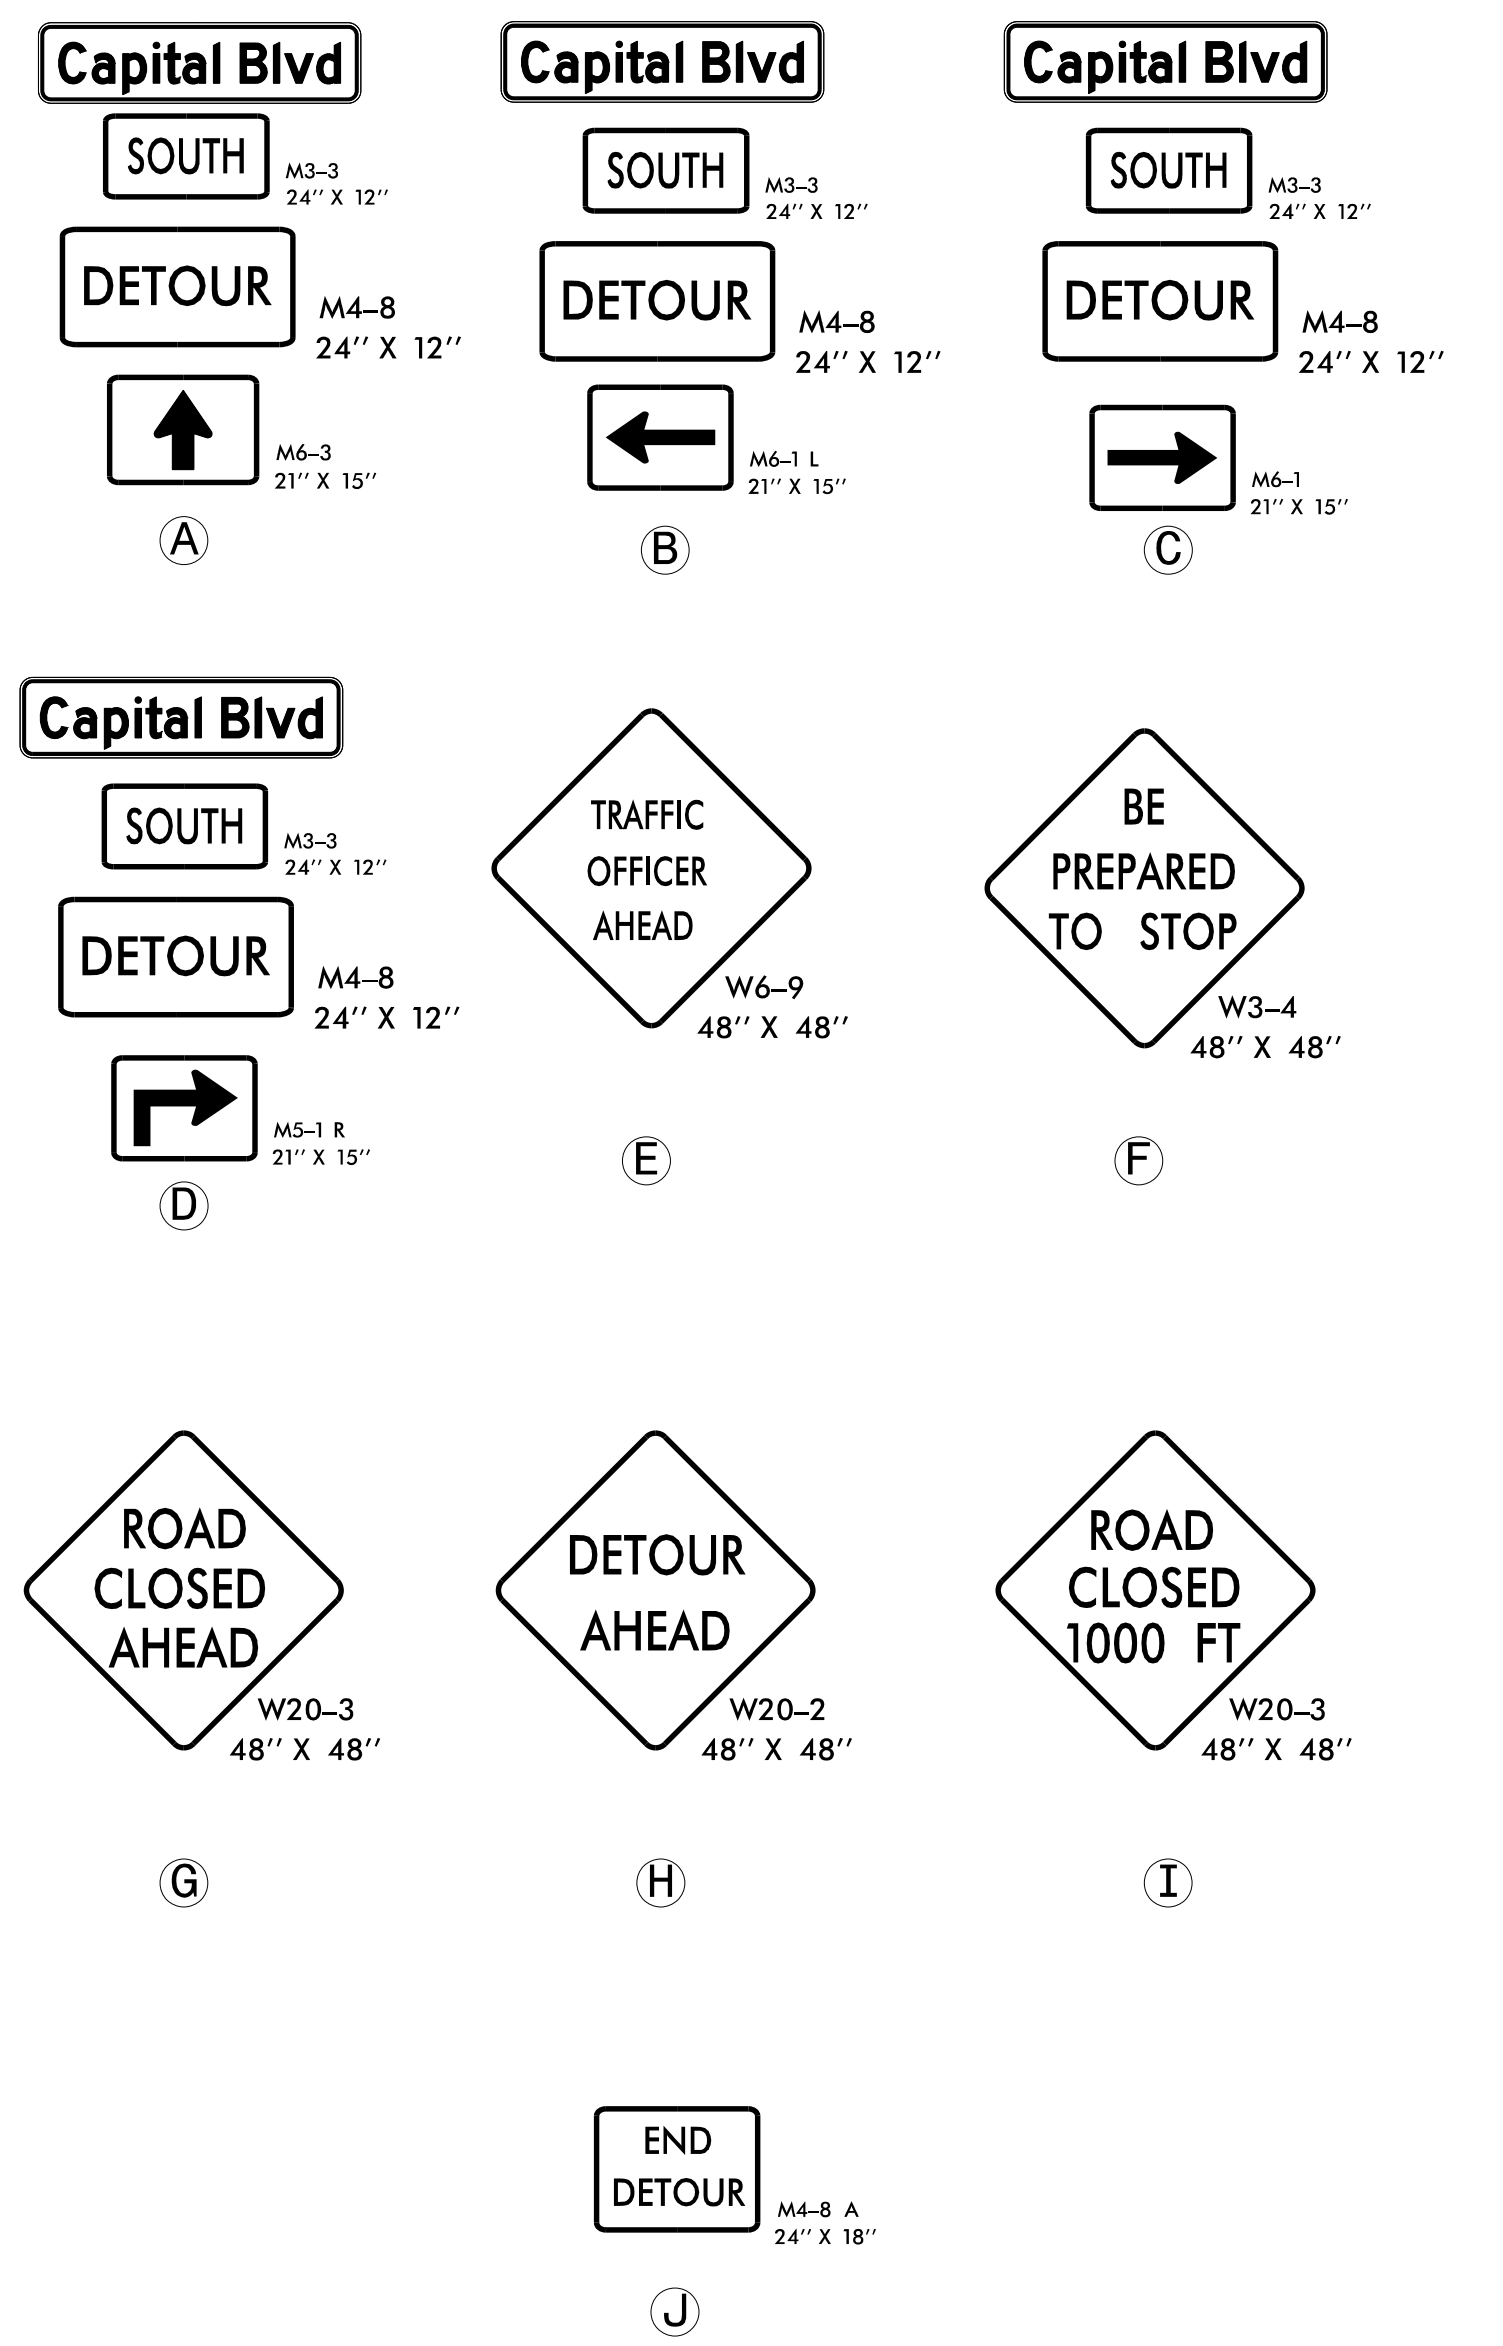

- NOTES: SEE TMP-2B FOR "CAPITAL BLVD" SPECIAL SIGN DESIGN.
- \* SEE RSD 1101.03, SHEETS 2 & 7 OF 9, TO CLOSE SOUTHBOUND CAPITAL BLVD. AT DORTCH ST.
  - \*\* SEE RSD 1101.03, SHEET 1 OF 9, FOR TYPE III BARRICADE LOCATIONS WITH ATTACHED SIGNING & ADDITIONAL SIGNING FOR ROAD CLOSURE. USE DRUMS AND TYPE III BARRICADE TO CLOSE EB DORTCH ST. JUST AFTER THE LAST DRIVEWAY TO PARCEL NO. 24.

**DETOUR ROUTE**

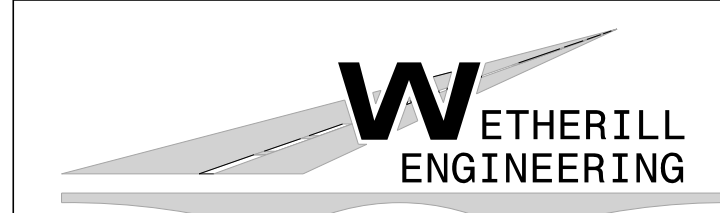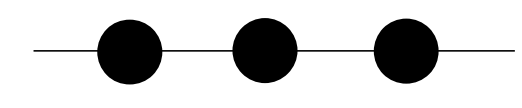


1223 Jones Franklin Rd.  
Raleigh, N.C. 27606  
License No. F-0377  
Bus: 919 851 8077  
Fax: 919 851 8107

TRANSPORTATION PLANNING/DESIGN - BRIDGE/STRUCTURE DESIGN  
CIVIL/SITE DESIGN - GIS/GPS - CONSTRUCTION OBSERVATION

**DOCUMENT NOT CONSIDERED FINAL  
UNLESS ALL SIGNATURES COMPLETED**

APPROVED: \_\_\_\_\_ DATE: \_\_\_\_\_

SEAL

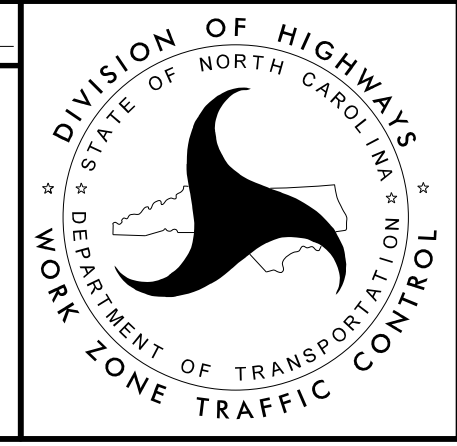

**TEMPORARY TRAFFIC CONTROL DETAIL**