


NOTES: PAVEMENT MARKINGS ARE EXISTING UNLESS OTHERWISE NOTED.
 SEE TMP-1A FOR PAVEMENT MARKING SCHEDULE.
 SEE ROADWAY PLANS FOR -DETSB- TEMPORARY PAVEMENT.
 SEE RSD 1205.06, SHT. 1 OF 3, FOR LANE DROP SYMBOLS AND CHARACTERS.

**DOCUMENT NOT CONSIDERED FINAL
 UNLESS ALL SIGNATURES COMPLETED**

APPROVED: _____ DATE: _____

SEAL

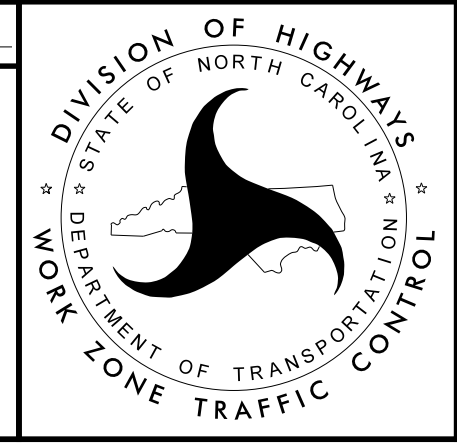

**AREA II - PHASE I
 STAGE I BOX CULVERT
 -Y1- (W. PEACE ST.)**

**WETHERILL
 ENGINEERING**

1223 Jones Franklin Rd.
 Raleigh, N.C. 27606
 License No. F-0377
 Bus: 919 851 8077
 Fax: 919 851 8107

TRANSPORTATION PLANNING/DESIGN - BRIDGE/STRUCTURE DESIGN
 CIVIL/SITE DESIGN - GIS/GPS - CONSTRUCTION OBSERVATION

2/1/2016
 P:\2014\B-5121-B-5317\TrafficControl\Top\Current TMP Files\LANE'S CURRENT\Peace S+\B5121B5317_TC_TMP_Peace_psh22B.dgn
 User:skennedy